


(4-675)

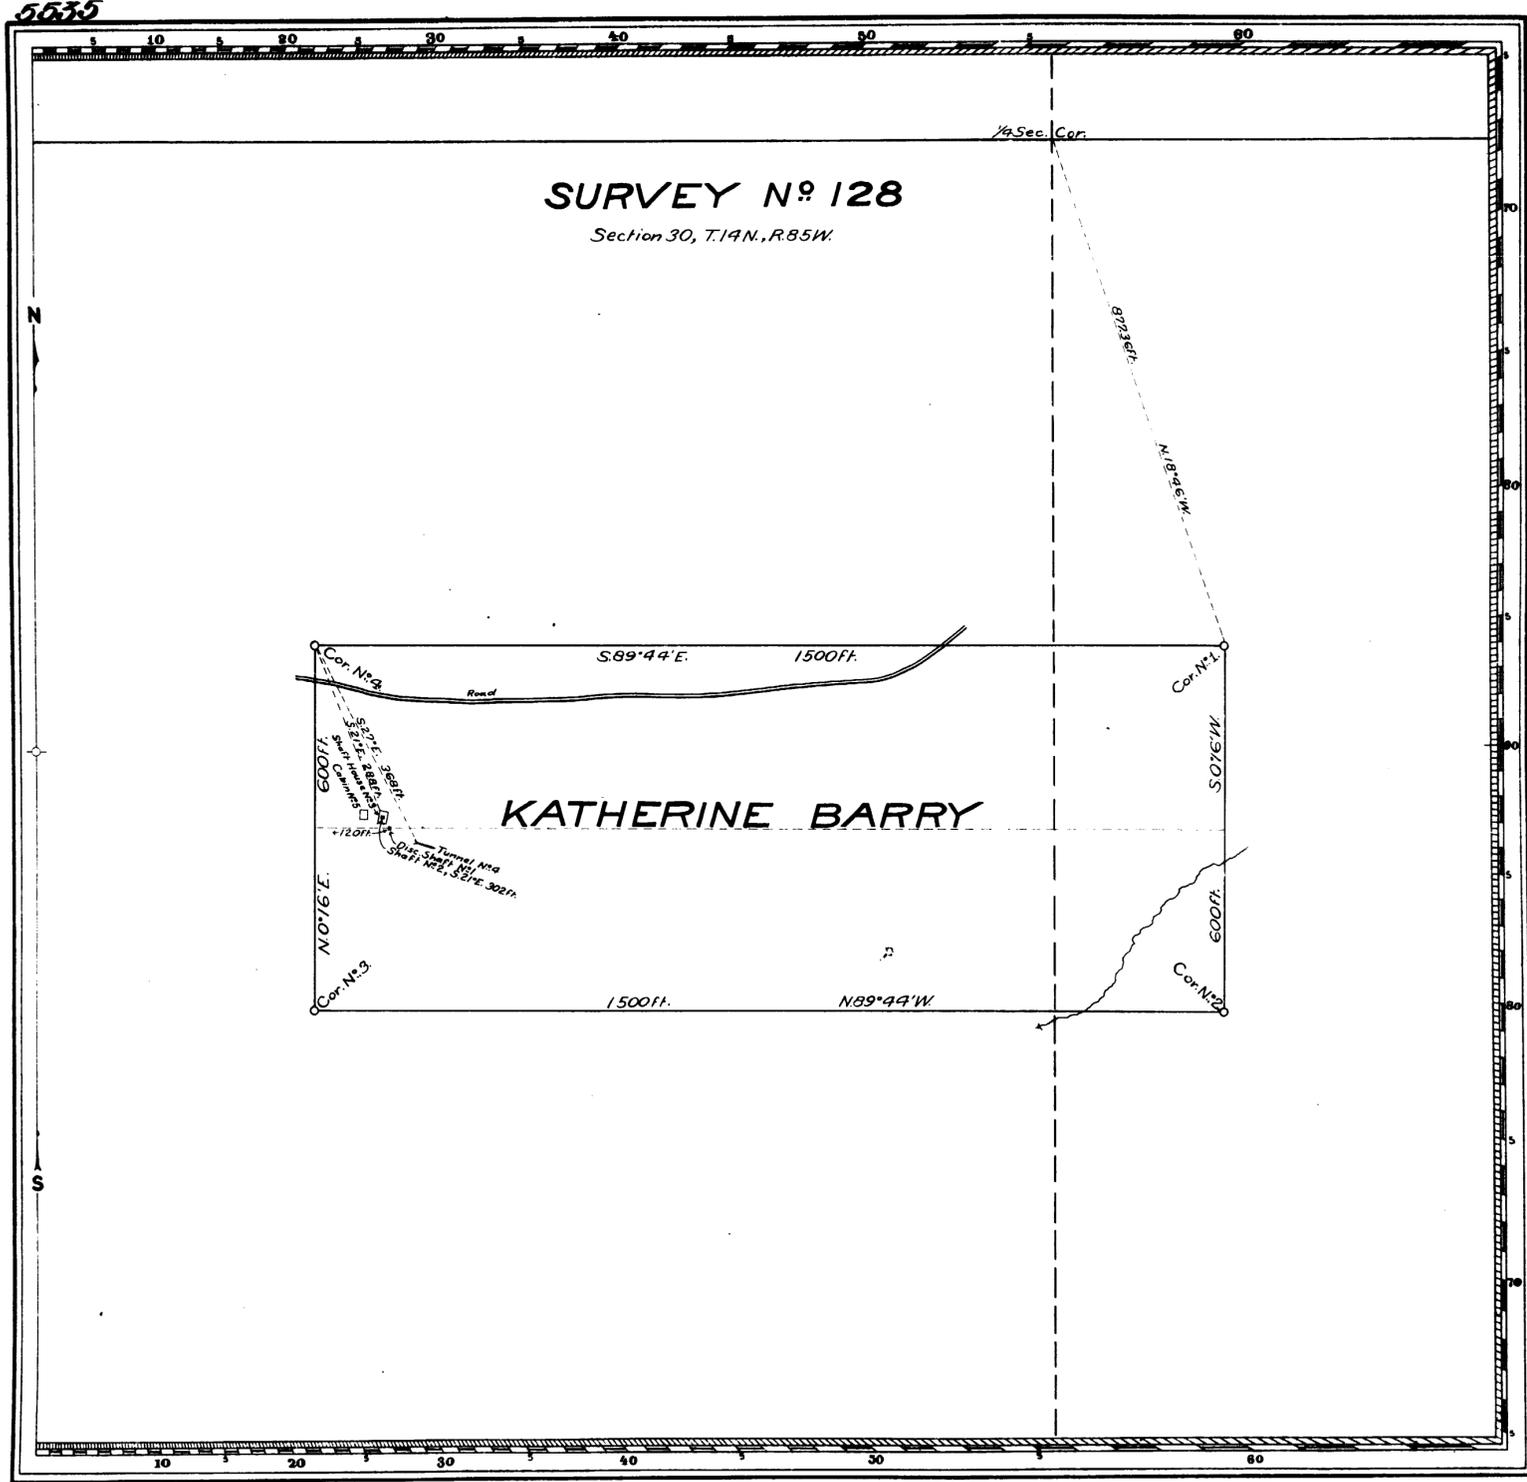

Claim Located July 5, 1900

Mineral Survey No 128

Lot No  
Cheyenne Land District.

**PLAT**  
OF THE CLAIM OF

John W. Winner  
KNOWN AS THE

**KATHERINE BARRY LODE**

IN UPPER PLATTE MINING DISTRICT,  
CARBON COUNTY, WYOMING.

Containing an Area of 20.66 Acres.  
Scale of 200 Feet to the inch.  
Variation 15° 20' E.

SUBVEED MARCH 12-14, 1901 BY  
Robert Z. McCoy,  
U.S. Deputy Mineral Surveyor,

The Original Field Notes of the Survey of the Mining Claim of  
John W. Winner  
known as the  
Katherine Barry Lode

from which this plat has been made under my direction, have been examined and approved, and are on file in this office, and I hereby certify that they furnish such an accurate description of said Mining Claim as will, if incorporated into a patent, serve fully to identify the premises, and that such reference is made therein to natural objects or permanent monuments as will perpetuate and fix the locus thereof.

I further certify that Five Hundred Dollars worth of labor has been expended or improvements made upon said Mining Claim by claimant or grantors, and that said improvements consist of

The Discovery Shaft; one Shaft; one Shaft House, and one Tunnel

that the location of said improvements is correctly shown upon this plat, and that no portion of said labor or improvements has been included in the estimate of expenditures upon any other claim.

And I further certify that this is a correct plat of said Mining Claim made in conformity with said original field notes of the survey thereof, and the same is hereby approved.

U.S. Surveyor General's Office  
Cheyenne, Wyoming

Alphonse P. Hagan  
U.S. Surveyor General for Wyoming  
April 19, 1901

141  
June 2, 1904  
38965  
93