


2

50  
V

(4-675)

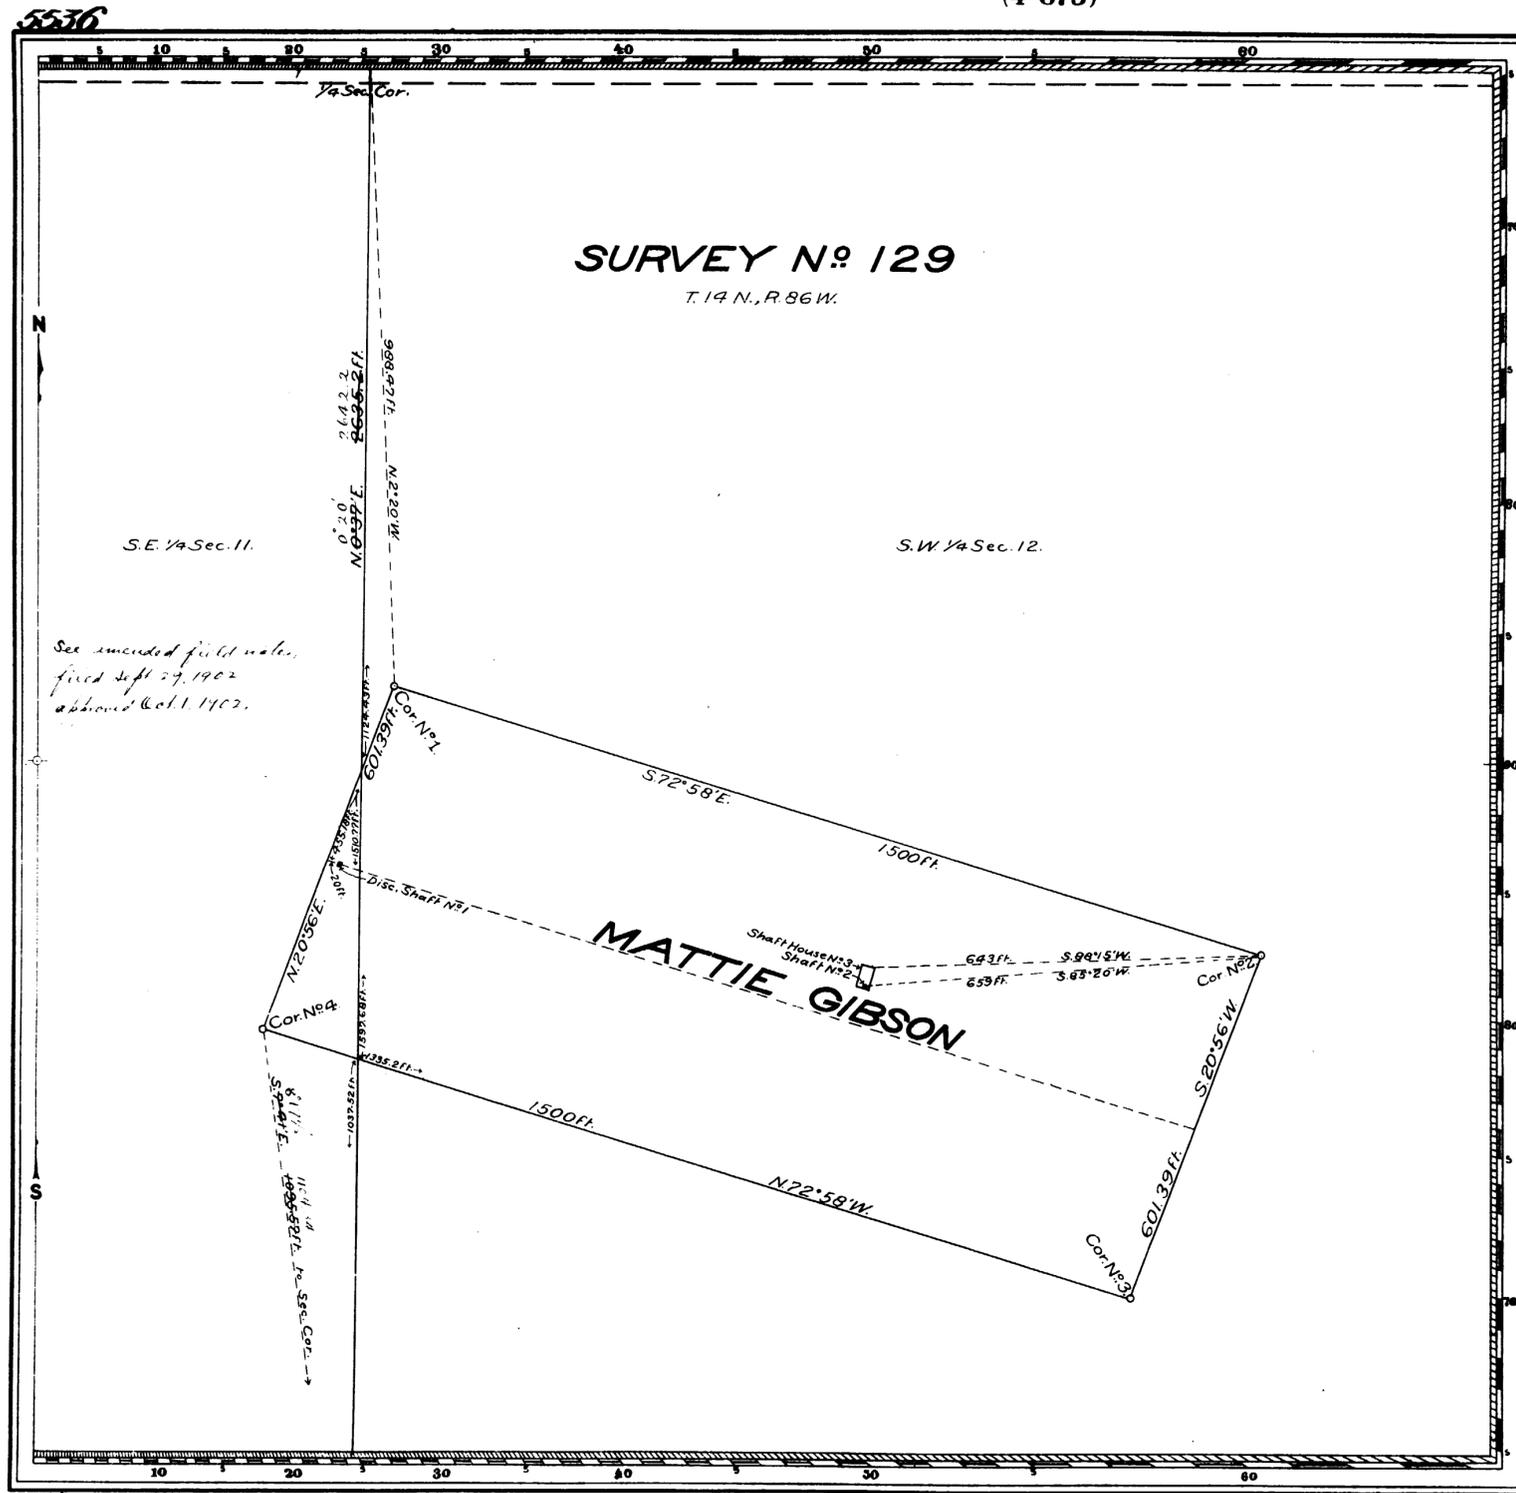

Claim Located May 8, 1899

Mineral Survey No. 129

Lot No. Cheyenne Land District.

**PLAT**  
OF THE CLAIM OF  
Otto C. Dahl  
KNOWN AS THE

**MATTIE GIBSON LODGE**

IN BATTLE LAKE MINING DISTRICT,  
CARBON COUNTY, WYOMING

Containing an Area of 20.661 Acres.  
Scale of 200 Feet to the inch.  
Variation 15° 55' E.

STRIKED MARCH 9-11, 1901 BY  
Robert Z. McCoy,  
U.S. Deputy Mineral Surveyor.

The Original Field Notes of the Survey of the Mining Claim of  
Otto C. Dahl  
known as the  
Mattie Gibson Lode

from which this plat has been made under my direction, have been examined and approved, and are on file in this office; and I hereby certify that they furnish such an accurate description of said Mining Claim as will, if incorporated into a patent, serve fully to identify the premises, and that such reference is made therein to natural objects or permanent monuments as will perpetuate and fix the locus thereof.

I further certify that Five Hundred Dollars worth of labor has been expended or improvements made upon said Mining Claim by claimant or his grantors, and that said improvements consist of  
The Discovery Shaft; one Shaft, and one Shaft House

that the location of said improvements is correctly shown upon this plat, and that no portion of said labor or improvements has been included in the estimate of expenditures upon any other claim.

And I further certify that this is a correct plat of said Mining Claim made in conformity with said original field notes of the survey thereof, and the same is hereby approved.

U.S. Surveyor General *Stephen P. Hanna*  
Cheyenne, Wyoming U.S. Surveyor General for  
April 19, 1901 Wyoming.

129

97  
June 16, 1902  
35667  
57