


2

59

(4-675)

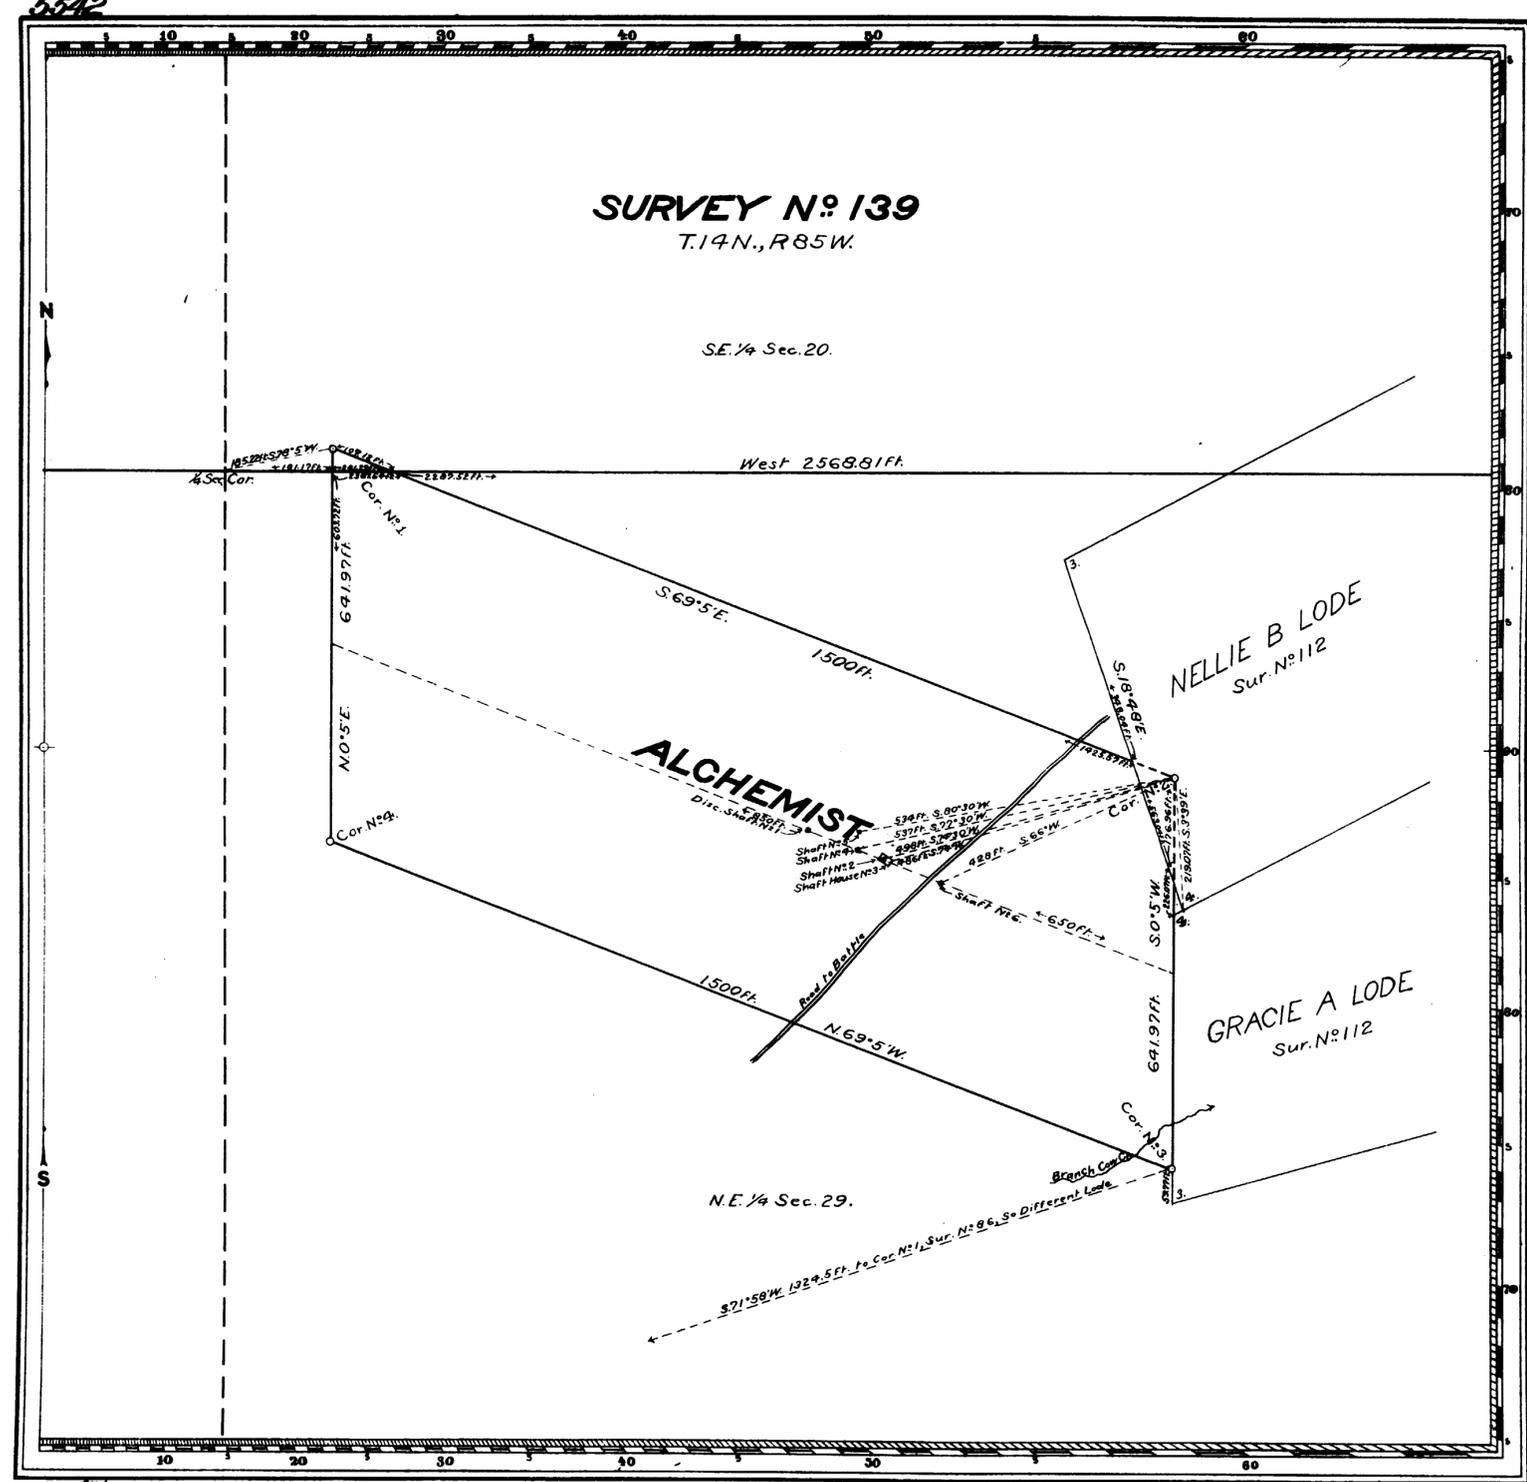

Claim Located June 25, 1898
 Amended Location June 12, 1901
 Mineral Survey No 139

Lot No
 Cheyenne Land District.

PLAT
 OF THE CLAIM OF

George H. Smith.
 KNOWN AS THE

ALCHEMIST LODE .

IN UPPER PLATTE BATTLE LAKE MINING DISTRICT,
 CARBON COUNTY, WYOMING
 Containing an Area of 20.52 Acres.
 Scale of 200 Feet to the inch.
 Variation 15° 15' - 15° 35' E.

SUBMITTED JULY 2-9, 1901 BY
 Robert Z. McCoy
 U.S. Deputy Mineral Surveyor.

The Original Field Notes of the Survey of the Mining Claim of
 George H. Smith.
 known as the

ALCHEMIST LODE

from which this plat has been made under my direction, have been examined and approved, and are on file in this office; and I hereby certify that they furnish such an accurate description of said Mining Claim as will, if incorporated into a patent, serve fully to identify the premises, and that such reference is made therein to natural objects or permanent monuments as will perpetuate and fix the locus thereof.

I further certify that Five Hundred Dollars worth of labor has been expended or improvements made upon said Mining Claim by claimant or grantors, and that said improvements consist of

The Discovery Shaft, four Shafts; and one Shaft House

that the location of said improvements is correctly shown upon this plat, and that no portion of said labor or improvements has been included in the estimate of expenditures upon any other claim.

And I further certify that this is a correct plat of said Mining Claim made in conformity with said original field notes of the survey thereof; and the same is hereby approved.

U.S. Surveyor General's Office
 Cheyenne, Wyoming
 September 18, 1901

Stephen P. Haman
 U.S. Surveyor General for Wyoming

139

ENT. NO. 110 NOTES
 April 17, 1903
 PAT. NO. 34,233 V
 C. S. NO. 92