


(4-675)

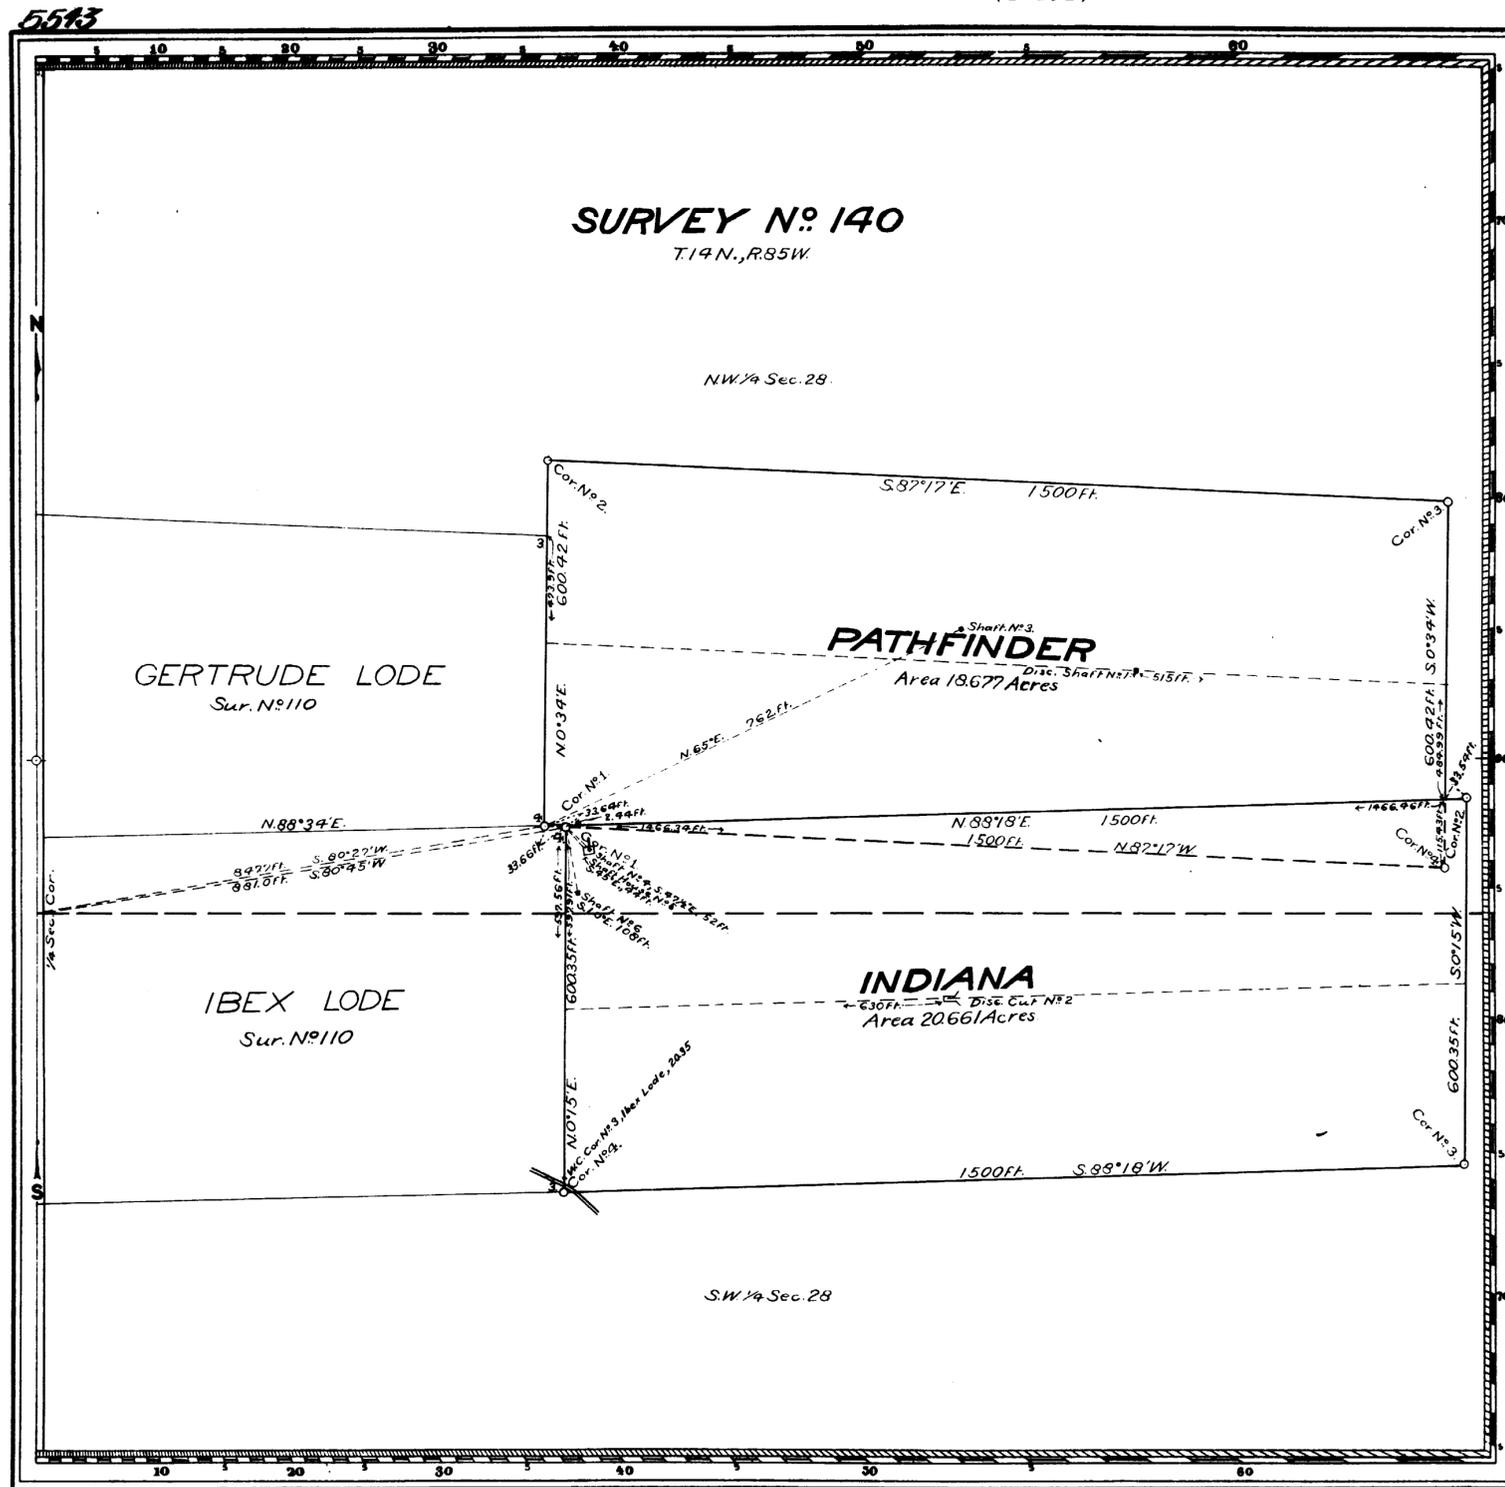

Claim Located May 31, 1898 & September 6, 1899  
 Amended Location June 12, 1901  
 Mineral Survey N<sup>o</sup> 140

Lot N<sup>o</sup>  
 Cheyenne Land District.

**PLAT**  
 OF THE CLAIM OF  
 George H. Smith,  
 KNOWN AS THE

**PATHFINDER & INDIANA LODES**

IN BATTLE LAKE & UPPER PLATTE MINING DISTRICTS  
 CARBON COUNTY, WYOMING  
 Containing an Area of 39,338 Acres.  
 Scale of 200 Feet to the inch.  
 Variation 15 1/2° - 15° 30' E.

SURVEYED JUNE 29 - JULY 5, 1901 BY  
 Robert Z. McCoy,  
 U.S. Deputy Mineral Surveyor.

The Original Field Notes of the Survey of the Mining Claim of  
 George H. Smith,  
 known as the  
 PATHFINDER AND INDIANA LODES

from which this plat has been made under my direction, have been examined and approved, and are on file in this Office; and I hereby certify that they furnish such an accurate description of said Mining Claim as will, if incorporated into a patent, serve fully to identify the premises, and that such reference is made therein to natural objects or permanent monuments as will perpetuate and fix the locus thereof.

I further certify that Five Hundred Dollars worth of labor has been expended or improvements made upon said Mining Claim by claimant or his grantors, and that said improvements consist of  
 One Discovery Shaft; one Discovery Cut;  
 three Shafts; one Shaft House;  
 and one Cross Cut.

that the location of said improvements is correctly shown upon this plat, and that no portion of said labor or improvements has been included in the estimate of expenditures upon any other claim.

And I further certify that this is a correct plat of said Mining Claim made in conformity with said original field notes of the survey thereof, and the same is hereby approved.

U.S. Surveyor General's Office, *Stephen P. Thomas*  
 Cheyenne, Wyoming U.S. Surveyor General for  
 July 19, 1901 Wyoming

#91  
 101  
 Sept. 4, 1902  
 35847  
 91