


cession no 5550

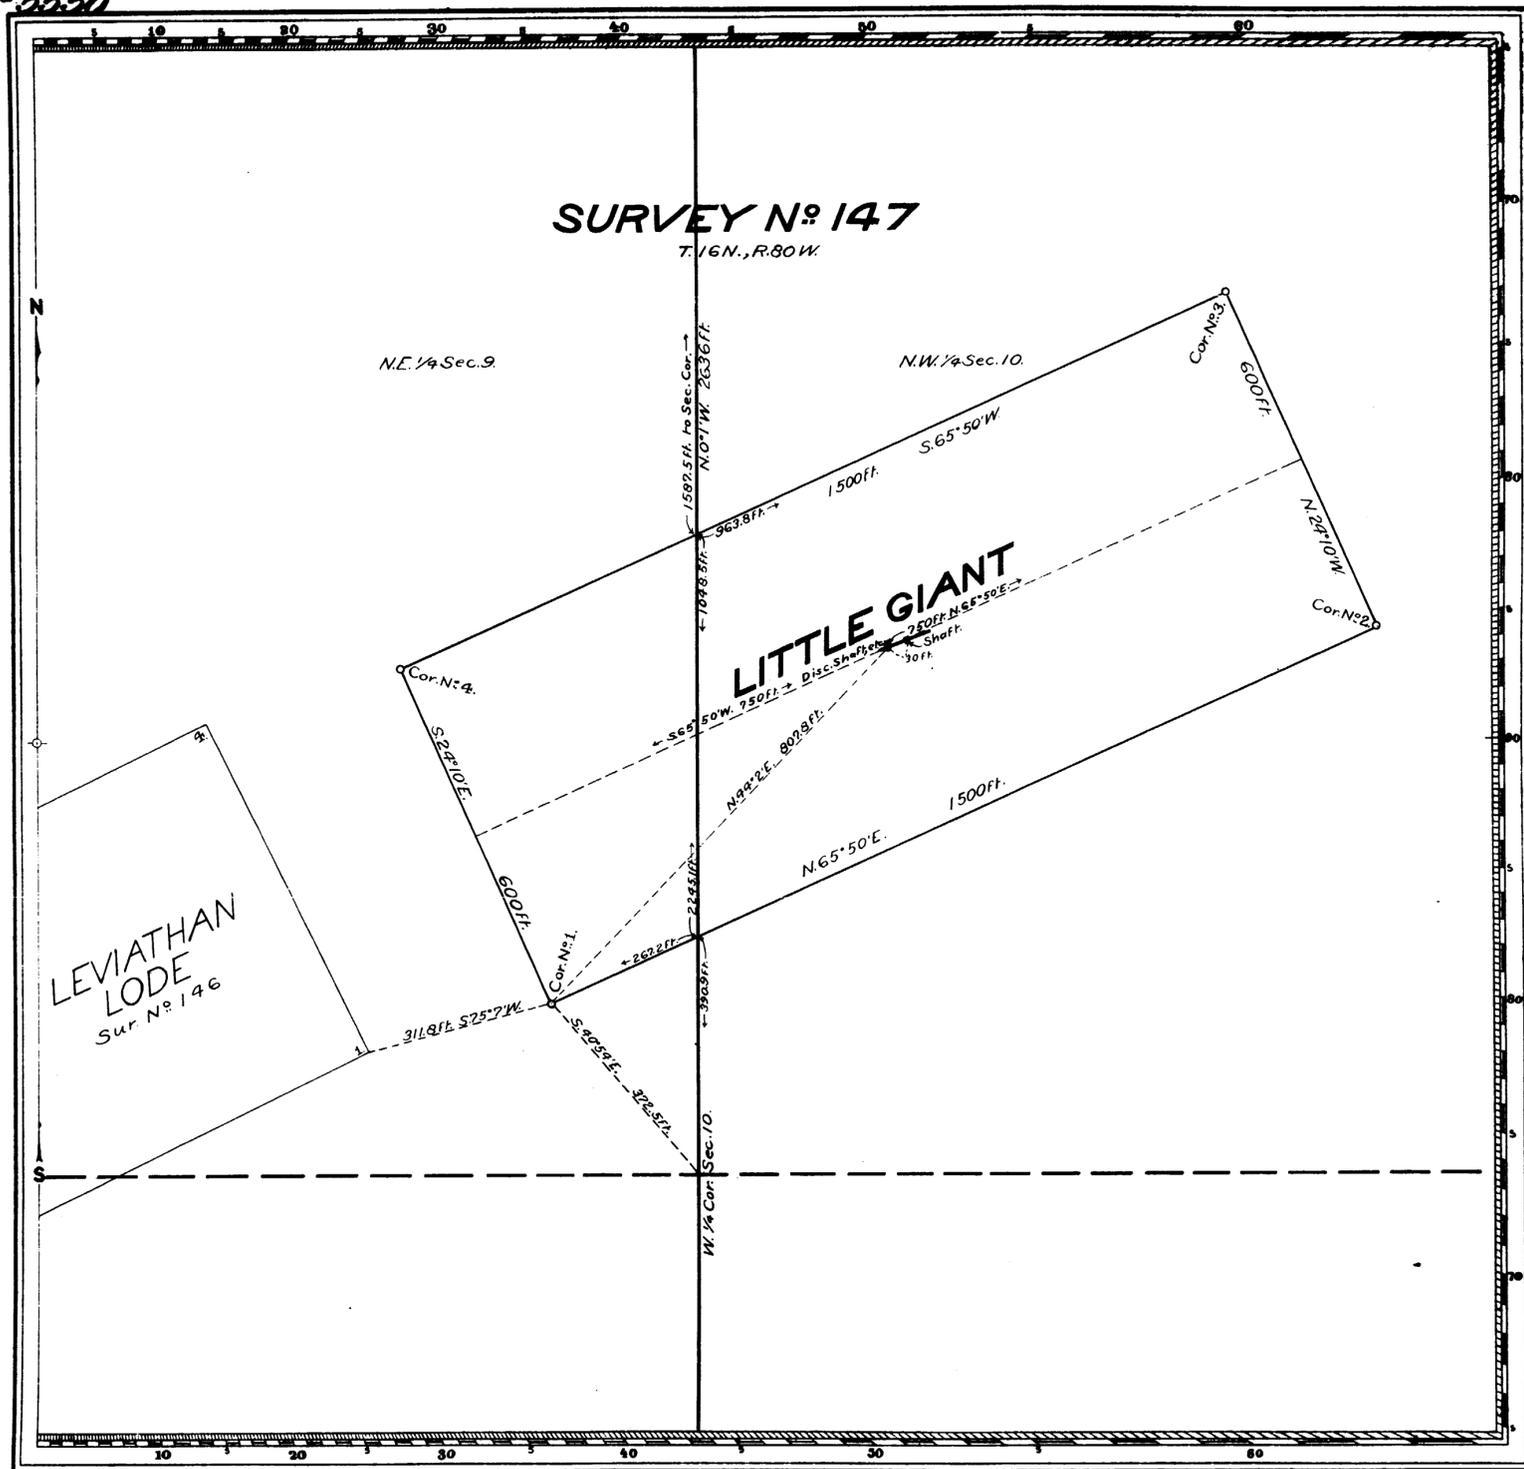

Claim Located May 9, 1896
 Amended Location July 25, 1898
 Mineral Survey No 147.

LOT No
 Cheyenne Land District.

PLAT
 OF THE CLAIM OF

The Wyoming Development and Transportation Co.
 KNOWN AS THE

LITTLE GIANT LODE

IN UPPER PLATTE MINING DISTRICT,
 CARBON COUNTY, WYOMING

Containing an Area of 20.662 Acres.
 Scale of 200 Feet to the inch.
 Variation 15° 54' E.

SUBMITTED July 15, 1901 BY
 Charles Bellamy,
 U.S. Deputy Mineral Surveyor,

The Original Field Notes of the Survey of the Mining Claim of
 The Wyoming Development and Transportation Co.
 known as the

LITTLE GIANT LODE

from which this plat has been made under my direction, have been examined and approved, and are on file in this office; and I hereby certify that they furnish such an accurate description of said Mining Claim as will, if incorporated into a patent, serve fully to identify the premises, and that such reference is made therein to natural objects or permanent monuments as will perpetuate and fix the locus thereof.

I further certify that Five Hundred Dollars worth of labor has been expended or improvements made upon said Mining Claim by claimant or their grantors, and that said improvements consist of
 The Discovery Shaft; two Drifts; one Cross Cut; and one Shaft.

that the location of said improvements is correctly shown upon this plat, and that no portion of said labor or improvements has been included in the estimate of expenditures upon any other claim.

And I further certify that this is a correct plat of said Mining Claim made in conformity with said original field notes of the survey thereof, and the same is hereby approved.

U.S. Surveyor General's Office, *Alphew P. Hanson*
 Cheyenne, Wyoming, U.S. Surveyor General for
 September 30, 1901 Wyoming

ENT. NO. 147 NOTES
 Nov. 23, 1903
 PAT. NO. 37771 V
 C. S. NO. 1116 P
 115