


Commission 5560

(4-675)

v

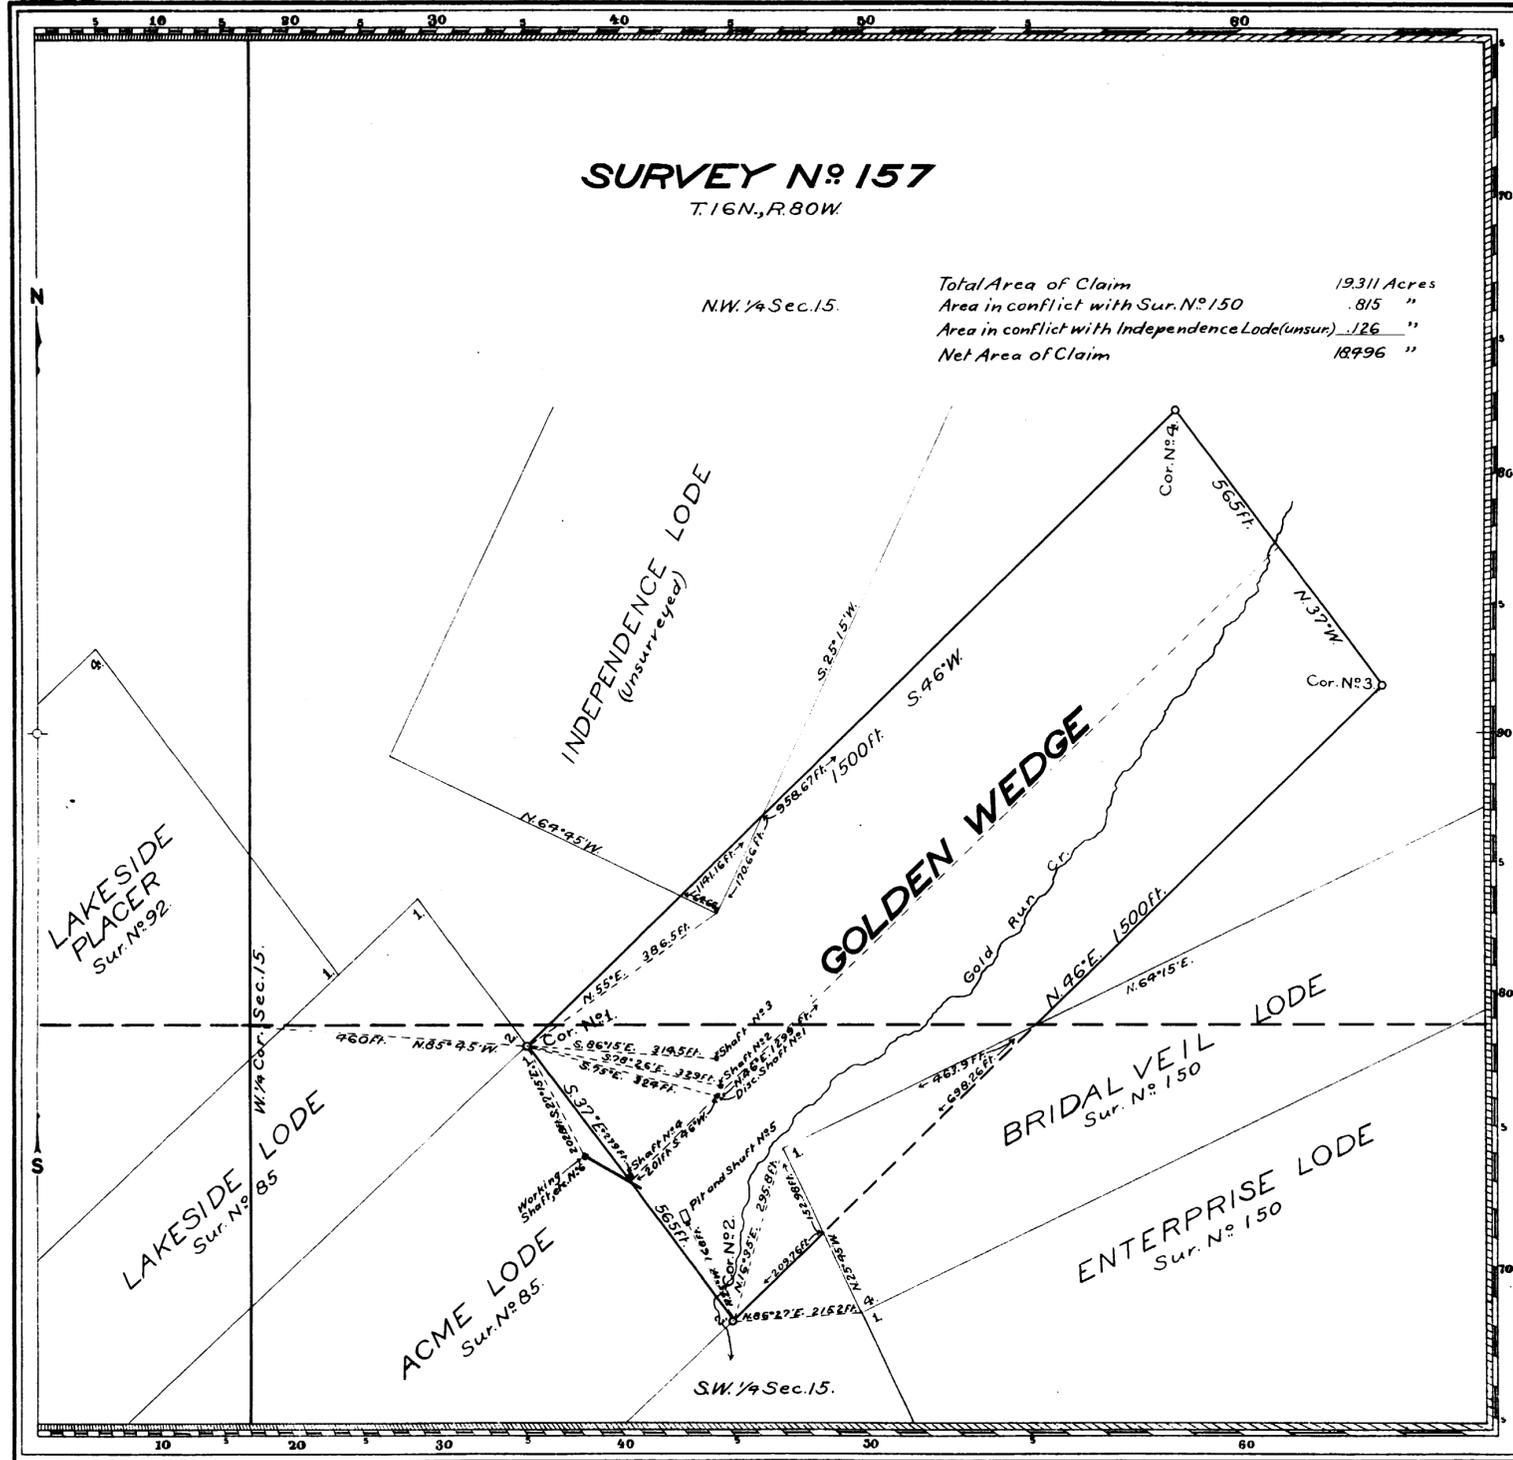

Claim Located as Amended September 17, 1901

Mineral Survey No. 157

L.O.T. No. Cheyenne Land District.

**PLAT**  
OF THE CLAIM OF

The Wyoming Development and Transportation Co.  
KNOWN AS THE

**GOLDEN WEDGE LODGE**

IN UPPER PLATTE MINING DISTRICT,  
CARBON COUNTY, WYOMING

Containing an Area of 18.496 Acres.  
Scale of 200 feet to the inch.  
Variation 16° 5' E.

ATTESTED October 3-4, 1901 BY  
Charles Bellamy,  
U.S. Deputy Mineral Surveyor.

The Original Field Notes of the Survey of the Mining Claim of  
The Wyoming Development and Transportation Co.  
known as the

**GOLDEN WEDGE LODGE**

from which this plat has been made under my direction, have been examined and approved, and are on file in this office, and I hereby certify that they furnish such an accurate description of said Mining Claim as will, if incorporated into a patent, serve fully to identify the premises, and that such reference is made therein to natural objects or permanent monuments as will perpetuate and fix the locus thereof.

I further certify that Five Hundred Dollars worth of labor has been expended or improvements made upon said Mining Claim by claimant or their grantors, and that said improvements consist of The Discovery Shaft; five Shafts; one Pit; and one Incline Shaft.

that the location of said improvements is correctly shown upon this plat, and that no portion of said labor or improvements has been included in the estimate of expenditures upon any other claim.

And I further certify that this is a correct plat of said Mining Claim made in conformity with said original field notes of the survey thereof, and the same is hereby approved.

U.S. Surveyor General's Office *Alpheus P. Hanson*  
Cheyenne, Wyoming U.S. Surveyor General for  
November 12, 1901 Wyoming

145  
Nov 23, 1903.  
37522  
117