


W.E. 128 Sep 15 1902  
P. 1002

5567

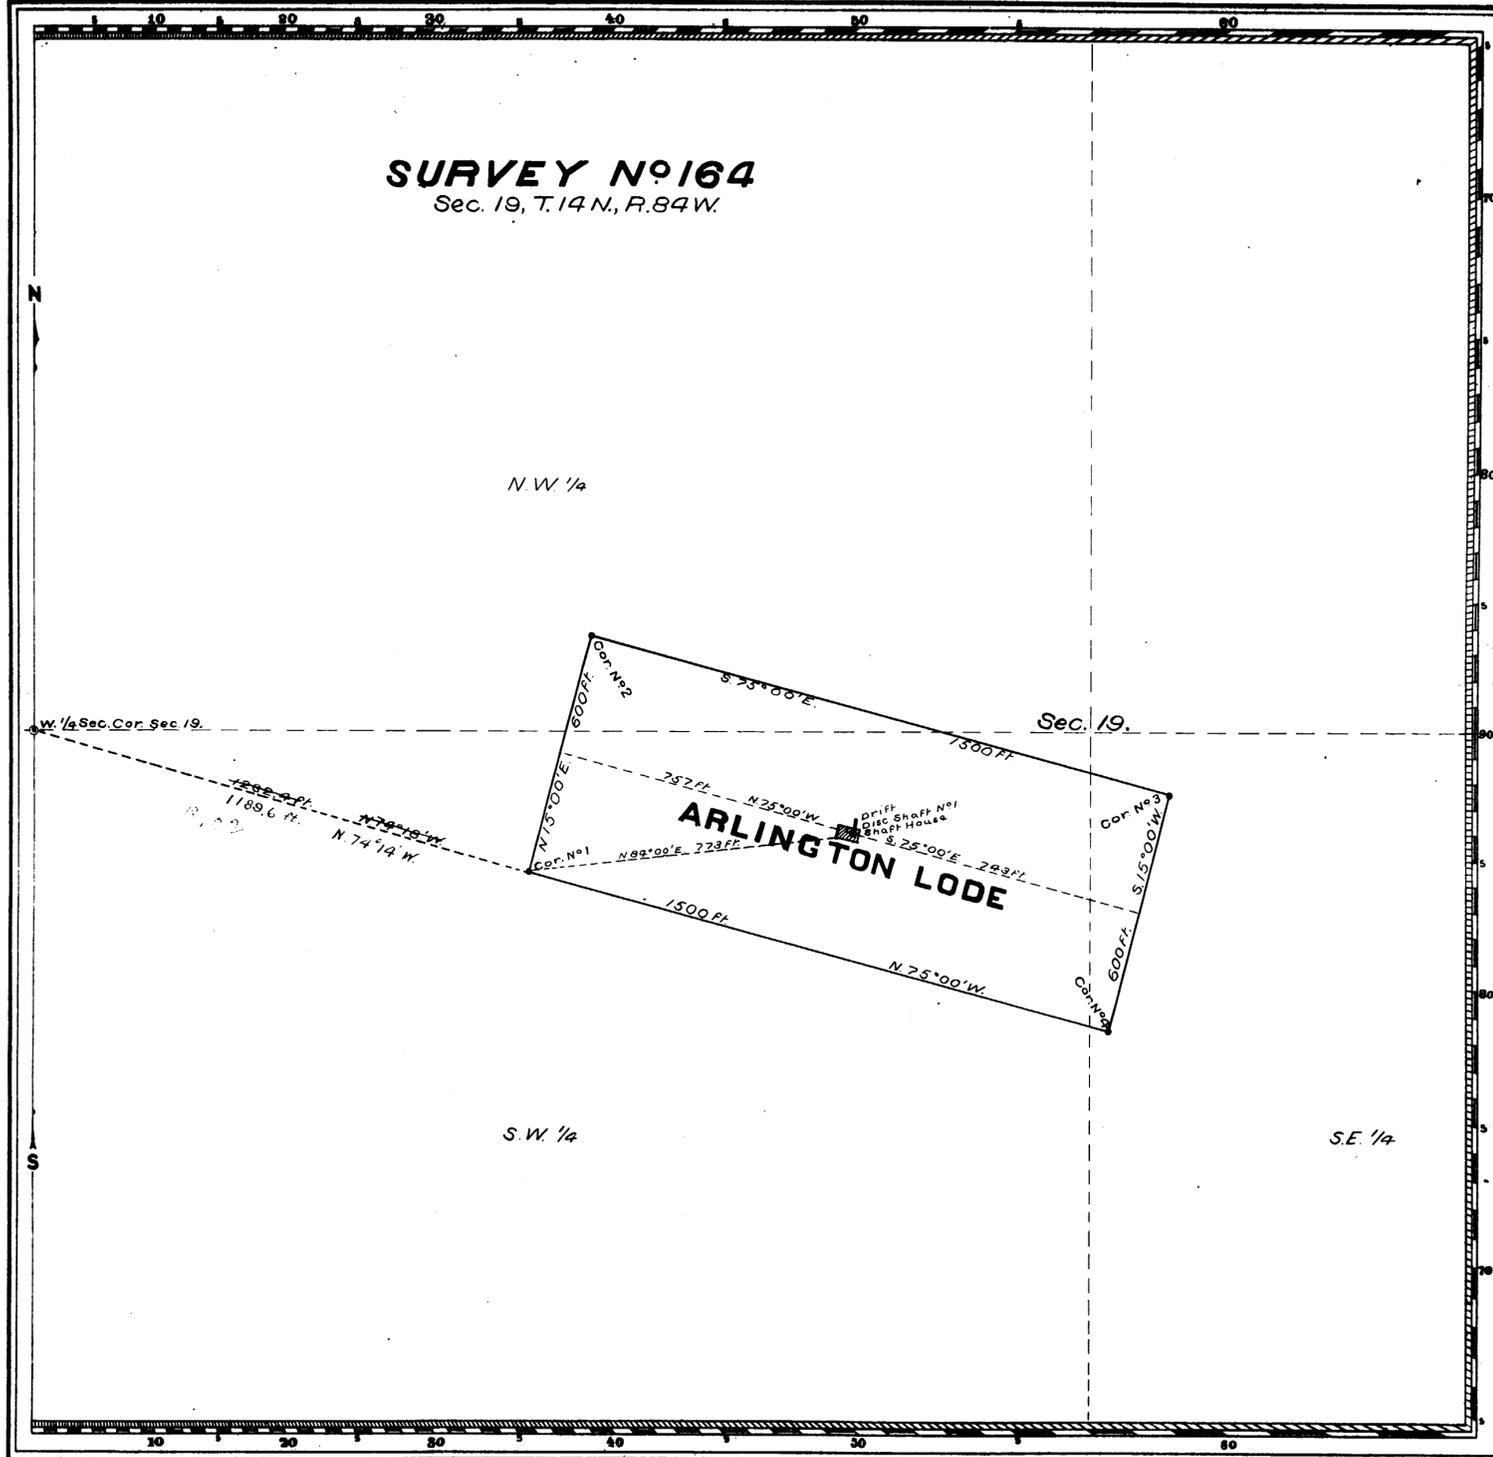

Claim Located as amended April 19 1902

Mineral Survey No 164

Lot No  
Cheyenne Land District.

**PLAT**  
OF THE CLAIM OF  
THE INTERNATIONAL COPPER MINING AND  
MILLING COMPANY  
KNOWN AS THE  
**ARLINGTON LODE**

IN UPPER PLATTE MINING DISTRICT,  
CARBON COUNTY, WYOMING  
Containing an Area of 20.661 Acres.  
Scale of 300 Feet to the inch.  
Variation 15° 00' E

SUBMITTED MAY 3-5 1902 BY  
Frank J. Gramer  
U.S. Deputy Mineral Surveyor

The Original Field Notes of the Survey of the Mining Claim of  
The International Copper Mining & Milling Company  
known as the  
**ARLINGTON LODE**

from which this plat has been made under my direction  
have been examined and approved, and are on file in this office  
and I hereby certify that they furnish such an accurate descrip-  
tion of said Mining Claim, as will, if incorporated into a patent,  
serve fully to identify the premises, and that such reference  
is made therein to natural objects or permanent monuments  
as will perpetuate and fix the locus thereof.  
I further certify that Five Hundred Dollars worth of labor has  
been expended or improvements made upon said Mining  
Claim by claimant or its grantors, and that  
said improvements consist of  
One discovery shaft, drift and shaft house

that the location of said improvements is correctly shown  
upon this plat, and that no portion of said labor or im-  
provements has been included in the estimate of expendi-  
tures upon any other claim.  
And I further certify that this is a correct plat of said Mining  
Claim made in conformity with said original field notes of the  
survey thereof, and the same is hereby approved.

U.S. Surveyor General's Office  
Cheyenne, Wyo.  
June 3, 1902 Wyoming

*Alphons P. Hamer*  
U.S. Surveyor General for

W.E. 128  
Jan 29 1904  
37440  
346