


2

84 ✓

(4-675)

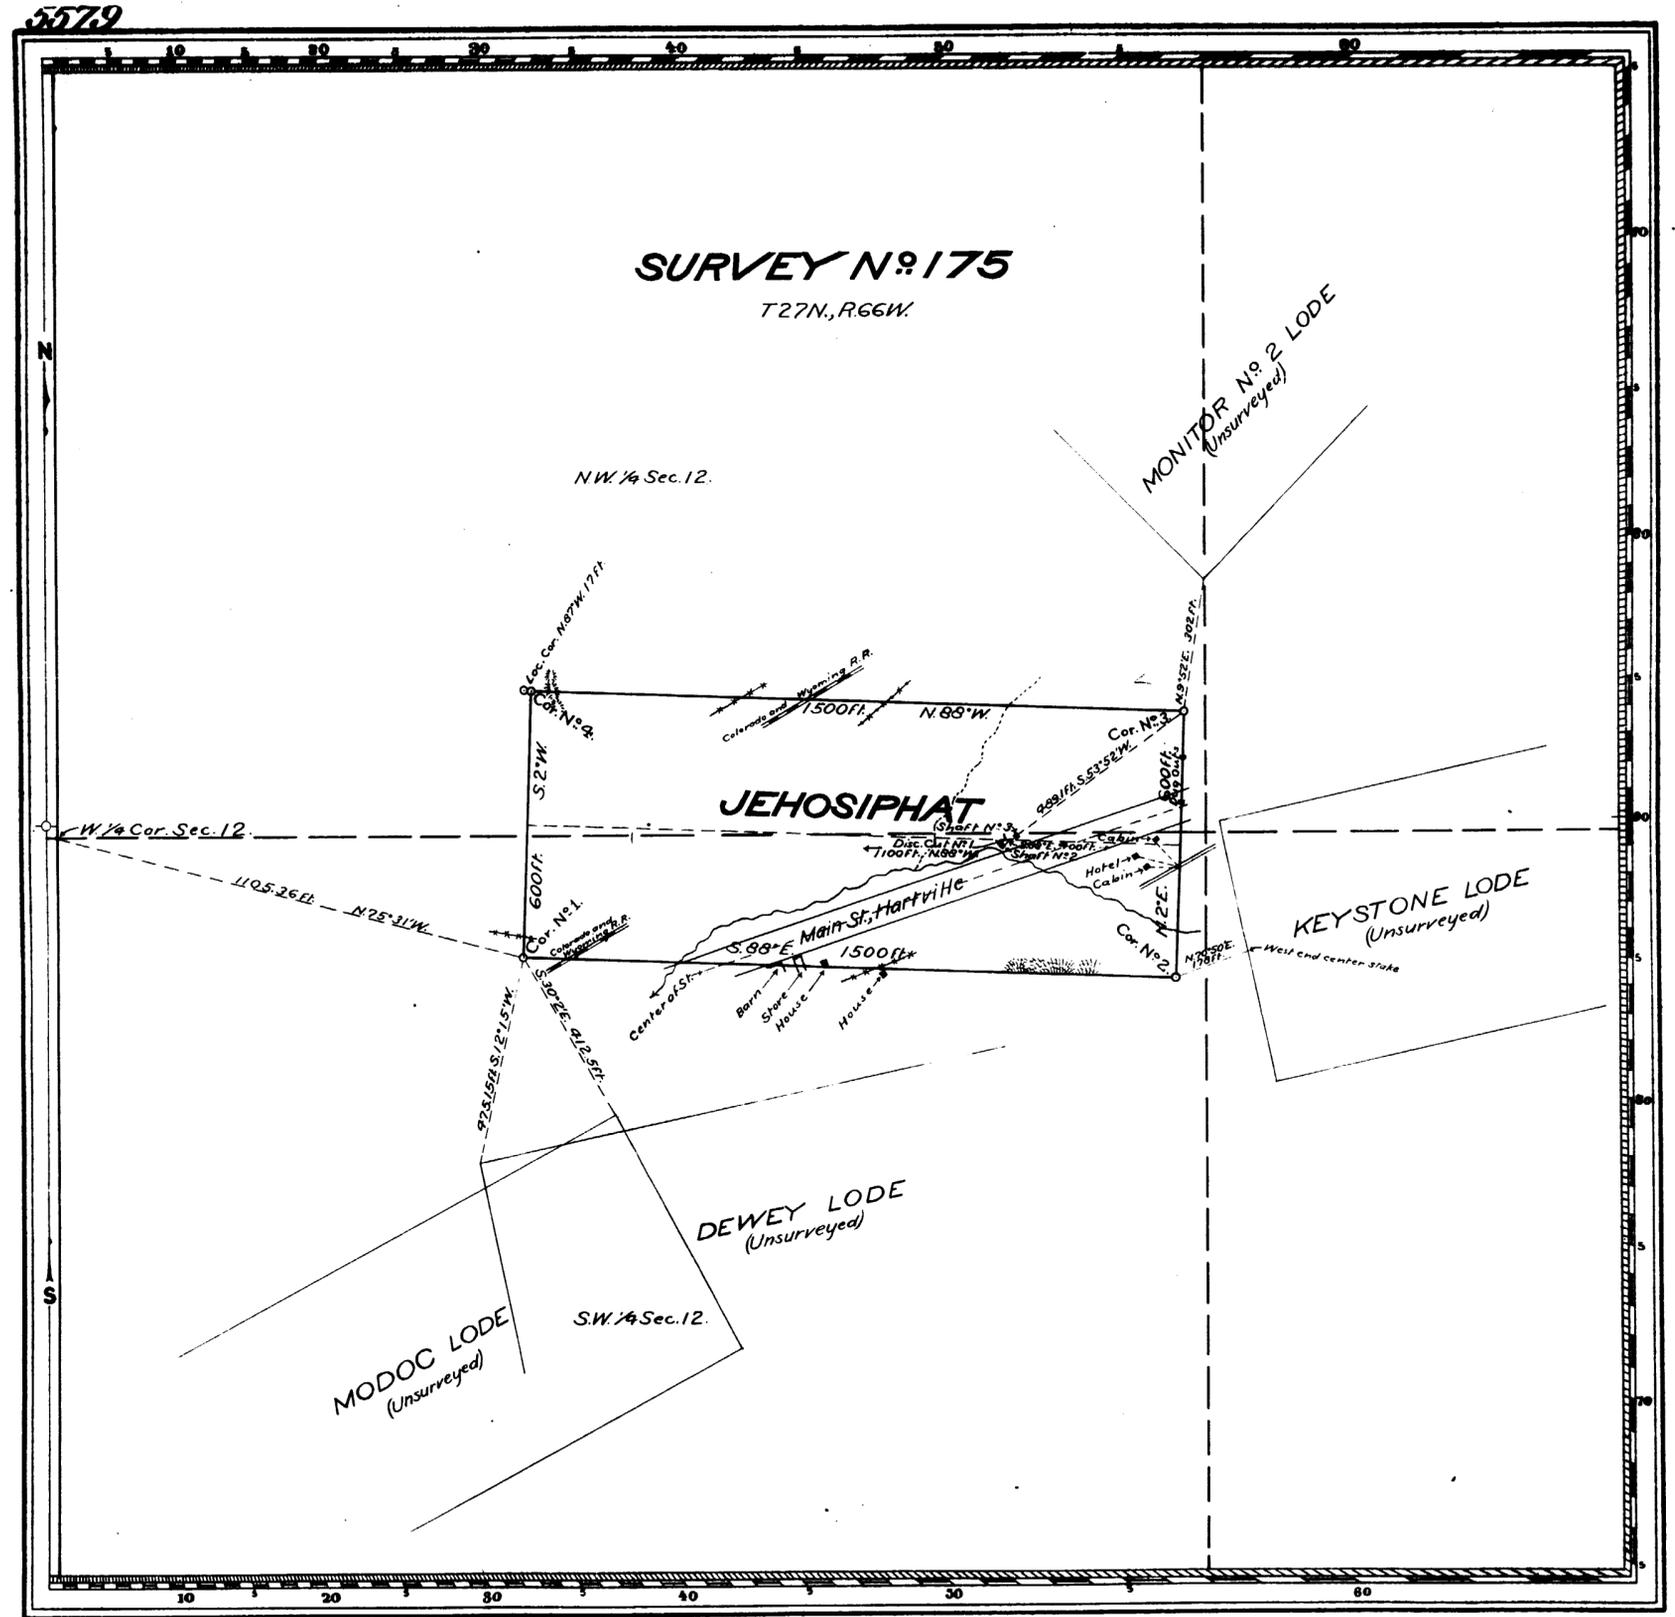

Claim Located as Amended February 4, 1902

Mineral Survey No. 175

Lot No. Cheyenne Land District.

PLAT OF THE CLAIM OF

Charles Wright and John Shaw KNOWN AS THE

JEHOSIPHAT LODE

IN PLATTE CANON MINING DISTRICT, LARAMIE COUNTY, WYOMING

Containing an Area of 2066 Acres. Scale of 300 feet to the inch. Variation 14° 51' E.

SURVEYED FEBRUARY 7-8, 1902 BY Edward F. Stahl, U.S. Deputy Mineral Surveyor.

The Original Field Notes of the Survey of the Mining Claim of Charles Wright and John Shaw known as the

JEHOSIPHAT LODE

from which this plat has been made under my direction have been examined and approved, and are on file in this office, and I hereby certify that they furnish such an accurate description of said Mining Claim as will, if incorporated into a patent, serve fully to identify the premises, and that such reference is made therein to natural objects or permanent monuments as will perpetuate, and fix the locus thereof.

I further certify that Five Hundred Dollars worth of labor has been expended or improvements made upon said Mining Claim by claimants or their grantors, and that said improvements consist of

The Discovery Cut and two Shafts

that the location of said improvements is correctly shown upon this plat, and that no portion of said labor or improvements has been included in the estimate of expenditures upon any other claim.

And I further certify that this is a correct plat of said Mining Claim made in conformity with said original field notes of the survey thereof, and the same is hereby approved.

U.S. Surveyor General's Office *Alpheus P. Hancock*
Cheyenne, Wyoming U.S. Surveyor General for
March 4, 1902. Wyoming

175

259 04814
 EXT. NO. 7887
 PAT. NO. 71910
 G. R. NO. 161 P

175
 (Mining Notes)
 Feb. 1, 1902