


(4-675)

5619

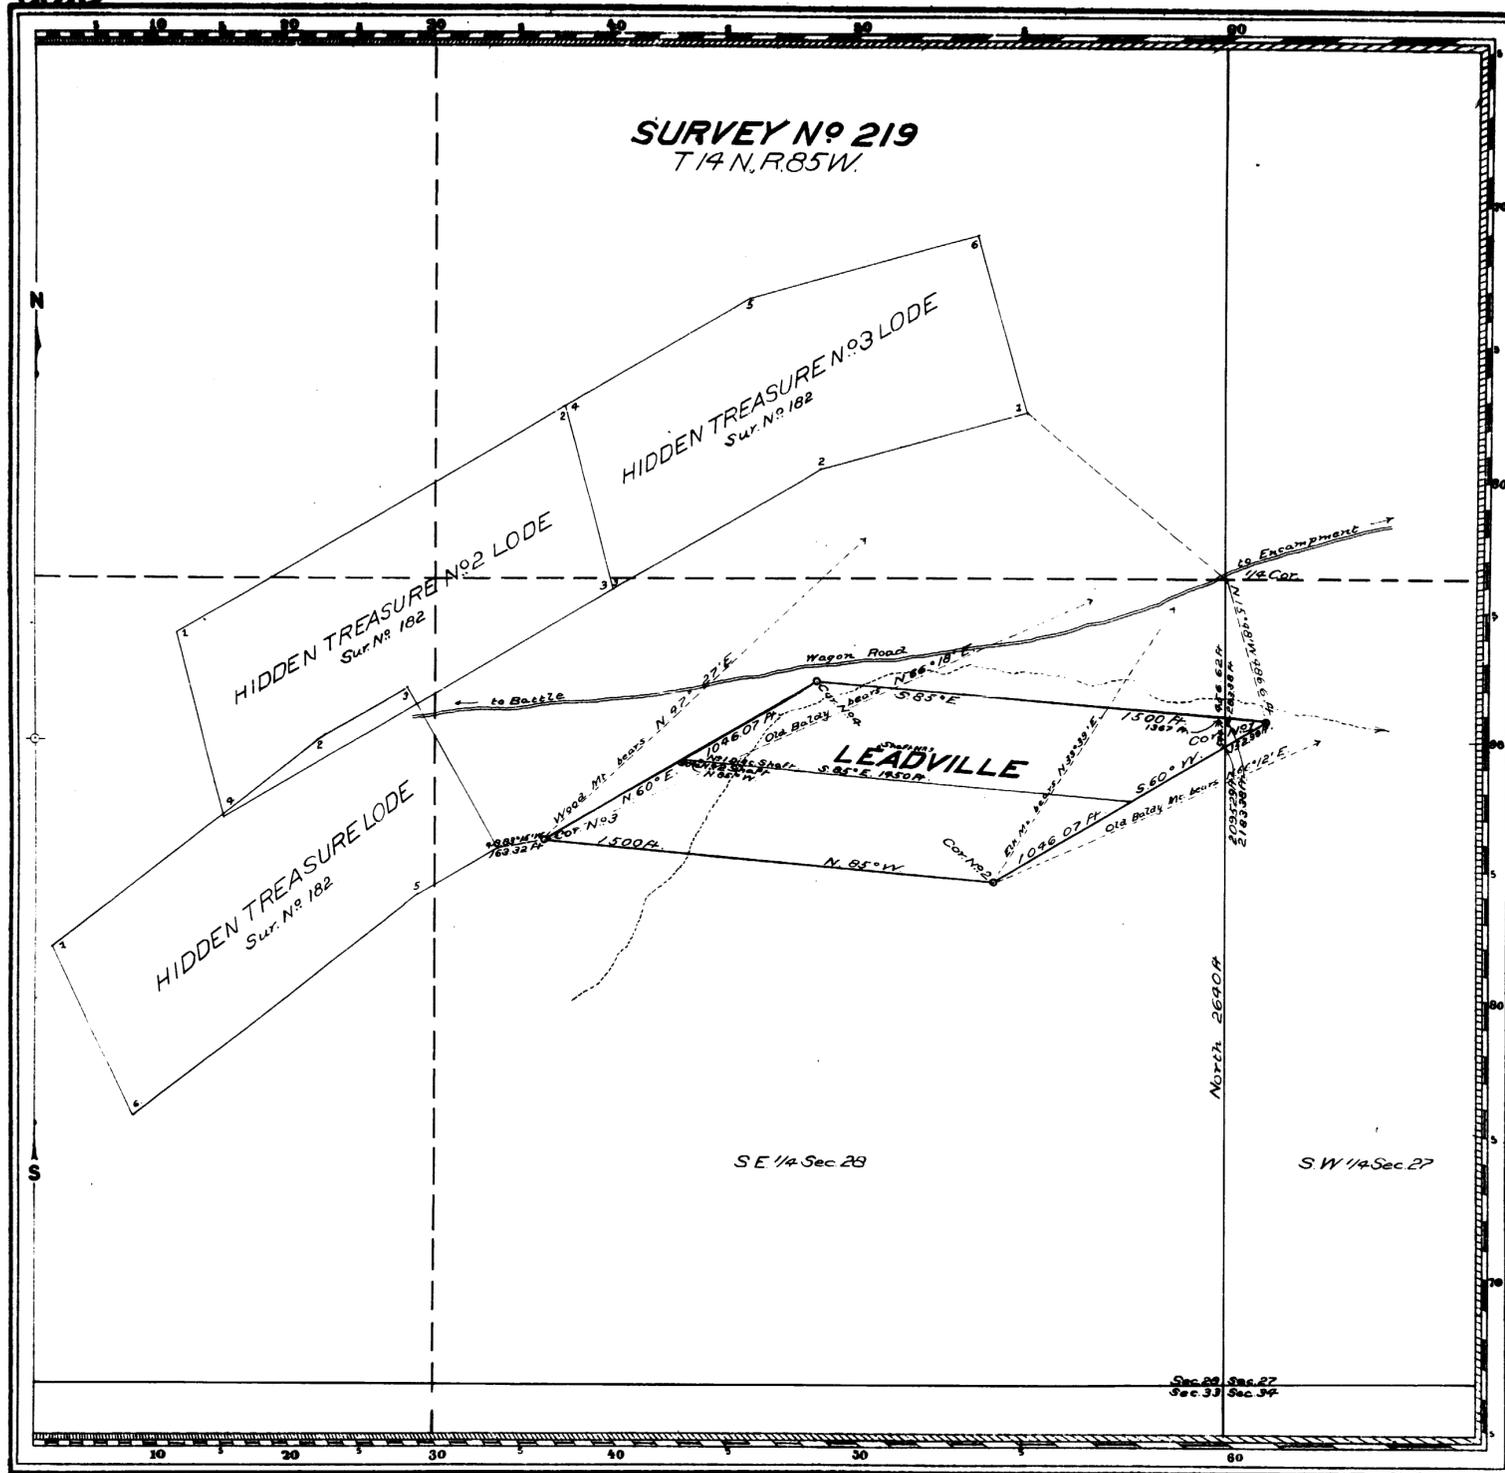

Claim Located as Amended, November 22, 1902

Mineral Survey No 219

Lot No
Cheyenne Land District.

PLAT
OF THE CLAIM OF

Stuart Edgar.
KNOWN AS THE

LEADVILLE LODE

IN UPPER FLATTE MINING DISTRICT,
CARBON COUNTY, WYOMING
Containing an Area of 20.661 Acres.
Scale of 400 Feet to the inch.
Variation 15° 25' E

SUBMITTED DECEMBER 17, 1902 - FEBRUARY 21, 1903 In L
BY Robert Z. McCoy
U.S. Deputy Mineral Surveyor,

The Original Field Notes of the Survey of the Mining Claim of
Stuart Edgar
Known as the

LEADVILLE LODE

from which this plat has been made under my direction, have been examined and approved, and are on file in this office, and I hereby certify that they furnish such an accurate description of said Mining Claim as will, if incorporated into a patent, serve fully to identify the premises, and that such reference is made therein to natural objects or permanent monuments as will perpetuate and fix the locus thereof.

I further certify that Five Hundred Dollars worth of labor has been expended or improvements made upon said Mining Claim by claimant and that said improvements consist of The Discovery Shaft and two Shafts.

that the location of said improvements is correctly shown upon this plat, and that no portion of said labor or improvements has been included in the estimate of expenditures upon any other claim.

And I further certify that this is a correct plat of said Mining Claim made in conformity with said original field notes of the survey thereof, and the same is hereby approved.

U.S. Surveyor General's Office. *Stephen V. Hanson*
Cheyenne, Wyoming U.S. Surveyor General for
March 23, 1903 Wyoming

219

157
June 20, 1904
33129
91