


(4-675)

5627

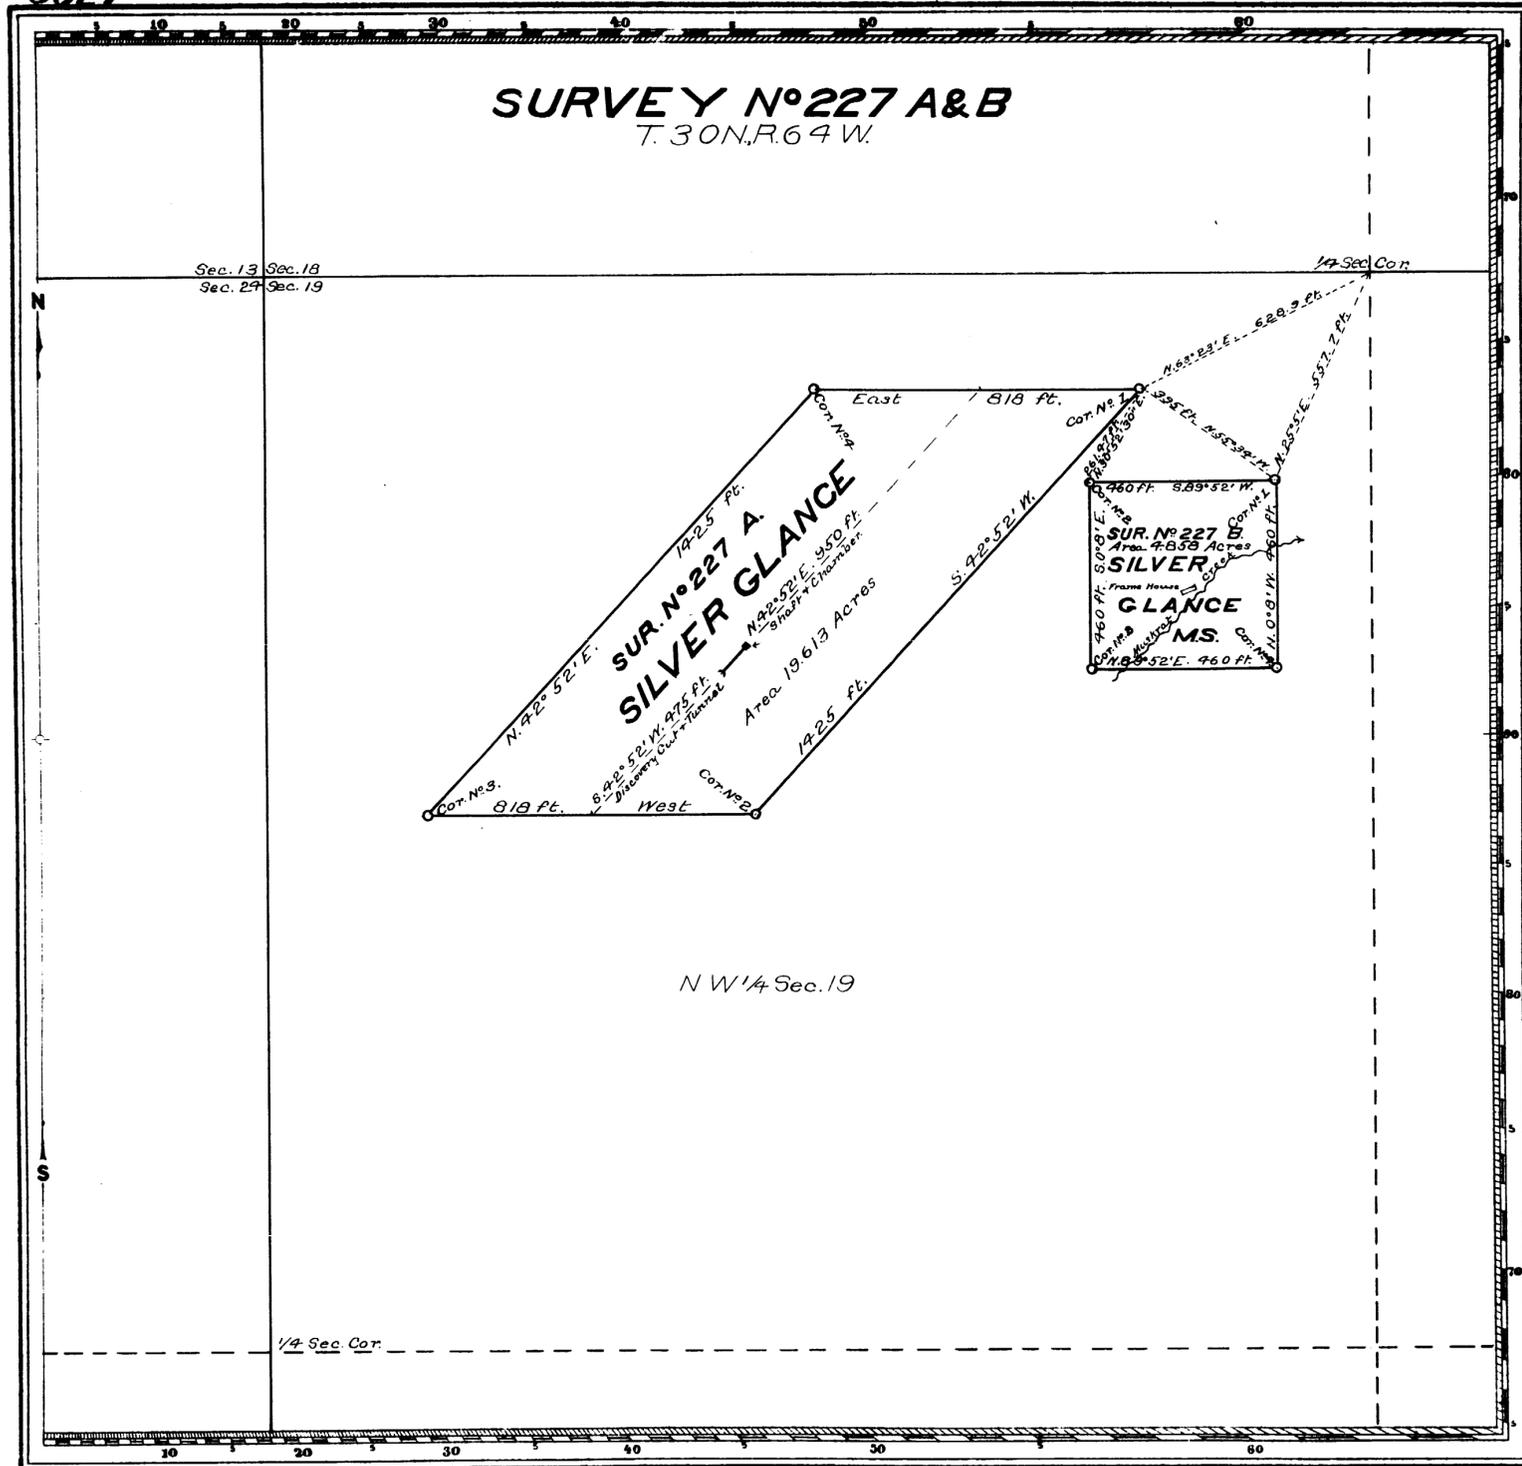

Claim Located as Amended March 13, 1903

Mineral Survey No 227 A & B

Lot No
Cheyenne Land District.

PLAT

OF THE CLAIM OF
The Sunrise Copper Mining Co.

KNOWN AS THE

SILVER GLANCE LODE
AND
SILVER GLANCE MILL SITE

IN MUSKRAT MINING DISTRICT,
LARAMIE COUNTY, WYOMING
Containing an Area of 196 1/3 Acres

Scale of 300 Feet to the inch.

Variation 14° 38' E.

SURVEYED MARCH 20-21 1903 BY

Charles Bellamy
U.S. Deputy Mineral Surveyor,

The Original Field Notes of the Survey of the Mining Claim of
The Sunrise Copper Mining Co.

known as the
SILVER GLANCE LODE AND
SILVER GLANCE MILL SITE

from which this plat has been made under my direction, have been examined and approved, and are on file in this office, and I hereby certify that they furnish such an accurate description of said Mining Claim, as will, if incorporated into a patent, serve fully to identify the premises, and that such reference is made therein to natural objects or permanent monuments as will perpetuate and fix the locus thereof.

I further certify that Five Hundred Dollars worth of labor has been expended or improvements made upon said Mining Claim by claimant or its grantors, and that said improvements consist of
The Discovery Cut and Tunnel with Shaft and Chamber

that the location of said improvements is correctly shown upon this plat, and that no portion of said labor or improvements has been included in the estimate of expenditures upon any other claim.

And I further certify that this is a correct plat of said Mining Claim made in conformity with said original field notes of the survey thereof, and the same is hereby approved.

U.S. Surveyor General's Office
Cheyenne, Wyoming

April 20, 1903 Wyoming

227

342