


(4-875)

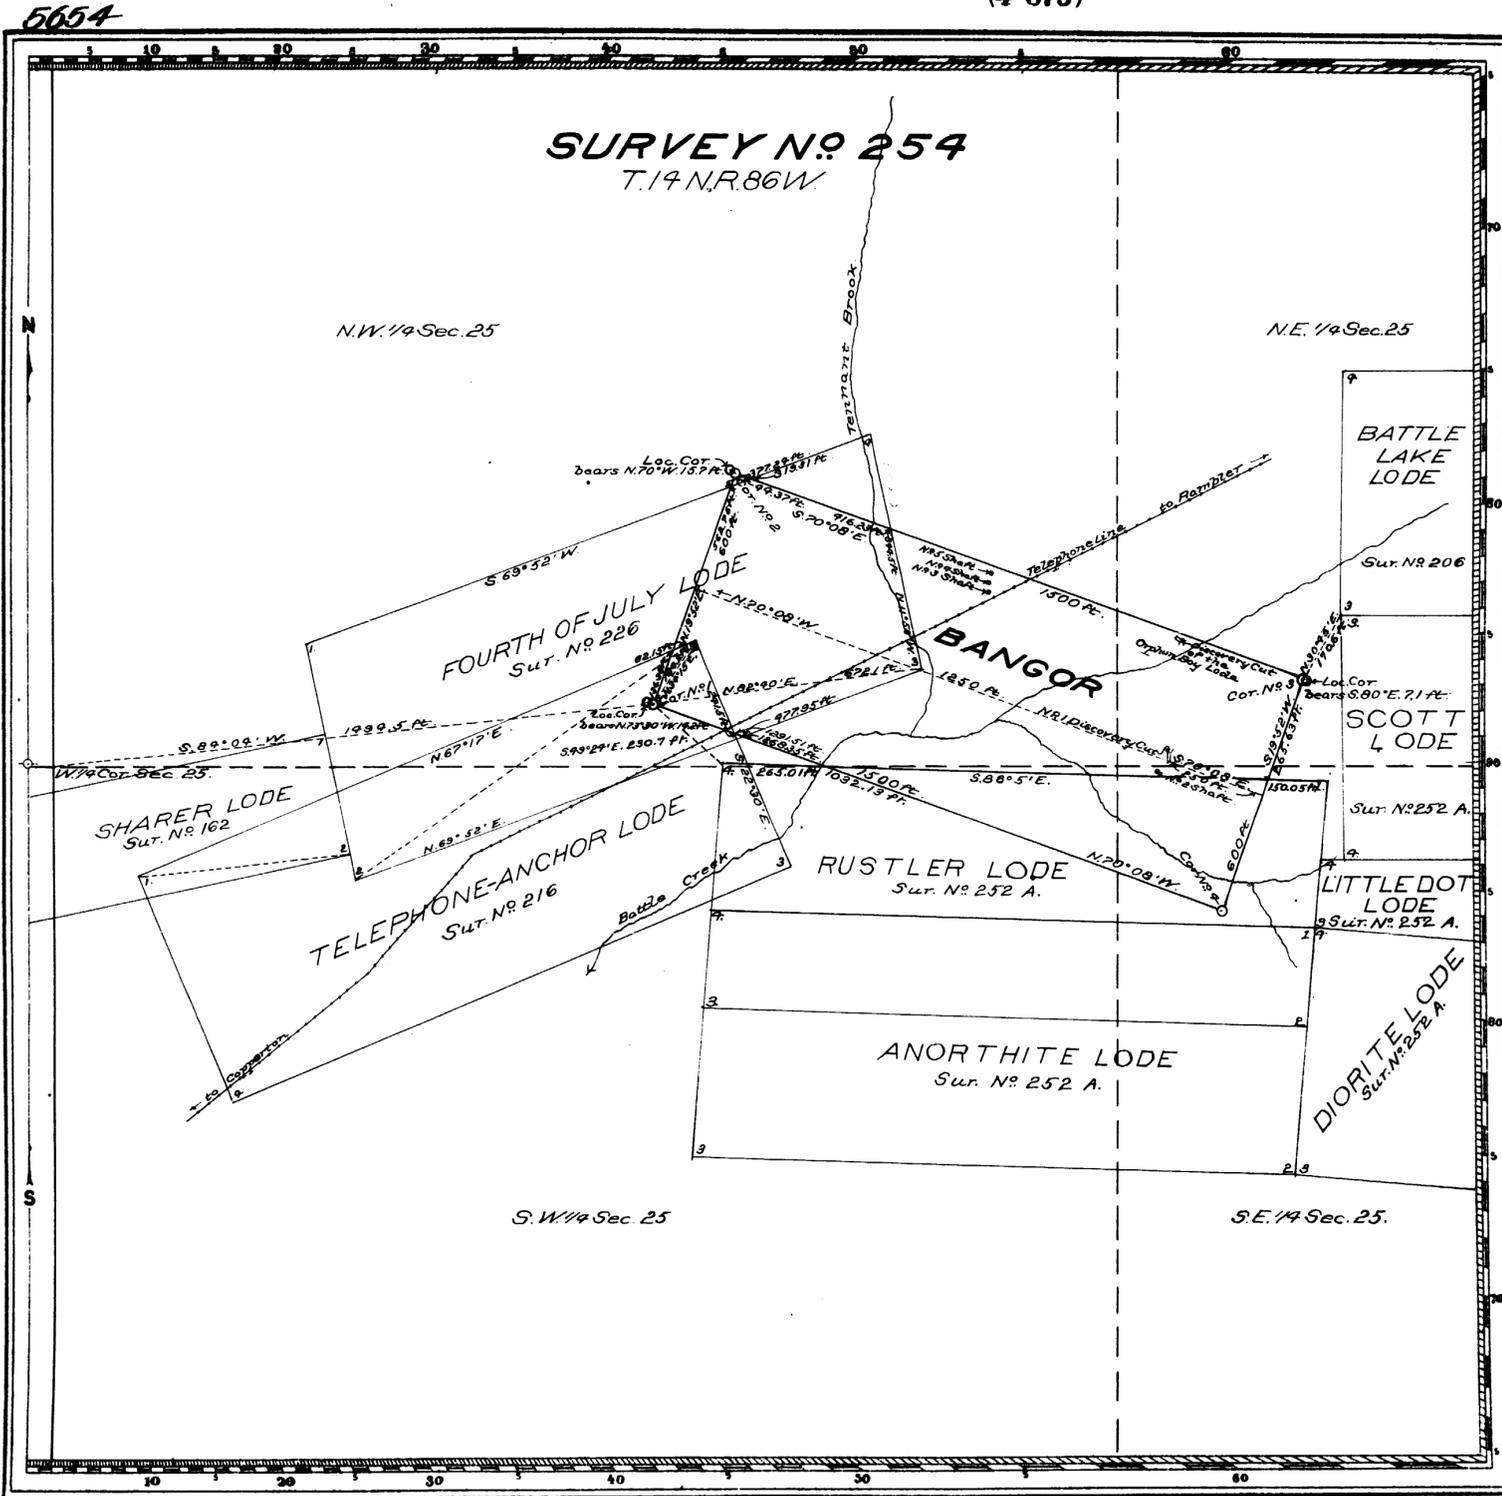

Claim Located October 25 1899

Mineral Survey No. 254

Lot No. Cheyenne Land District.

### PLAT OF THE CLAIM OF

Doane-Verde Mining Company. KNOWN AS THE

## BANGOR LODE

IN BATTLE LAKE MINING DISTRICT, CARBON COUNTY, WYOMING  
Containing an Area of 20.162 Acres.  
Scale of 300 Feet to the inch.  
Variation 15° 20' E

SURVEYED AUGUST 30-31 1903 BY  
Robert Z. McCoy,  
U.S. Deputy Mineral Surveyor,

The Original Field Notes of the Survey of the Mining Claim of  
Doane-Verde Mining Company,  
known as the

### BANGOR LODE

from which this plat has been made, under my direction, have been examined and approved, and are on file in this office, and I hereby certify that they furnish such an accurate description of said Mining Claim as will, if incorporated into a patent, serve fully to identify the premises, and that such reference is made therein to natural objects or permanent monuments as will perpetuate and fix the locus thereof.  
I further certify that Five Hundred Dollars worth of labor has been expended or improvements made upon said Mining Claim by claimant or its grantor, and that said improvements consist of One Discovery Cut and four Shafts.

that the location of said improvements is correctly shown upon this plat, and that no portion of said labor or improvements has been included in the estimate of expenditures upon any other claim.

And I further certify that this is a correct plat of said Mining Claim made in conformity with said original field notes of the survey thereof, and the same is hereby approved.

U.S. Surveyor General's Office, Cheyenne, Wyoming.  
*Stephen P. Hammen*  
U.S. Surveyor General for  
December 4, 1903 Wyoming.

F.H.A.

783  
Aug. 28, 1908  
46568  
65