


(4-875)

5664

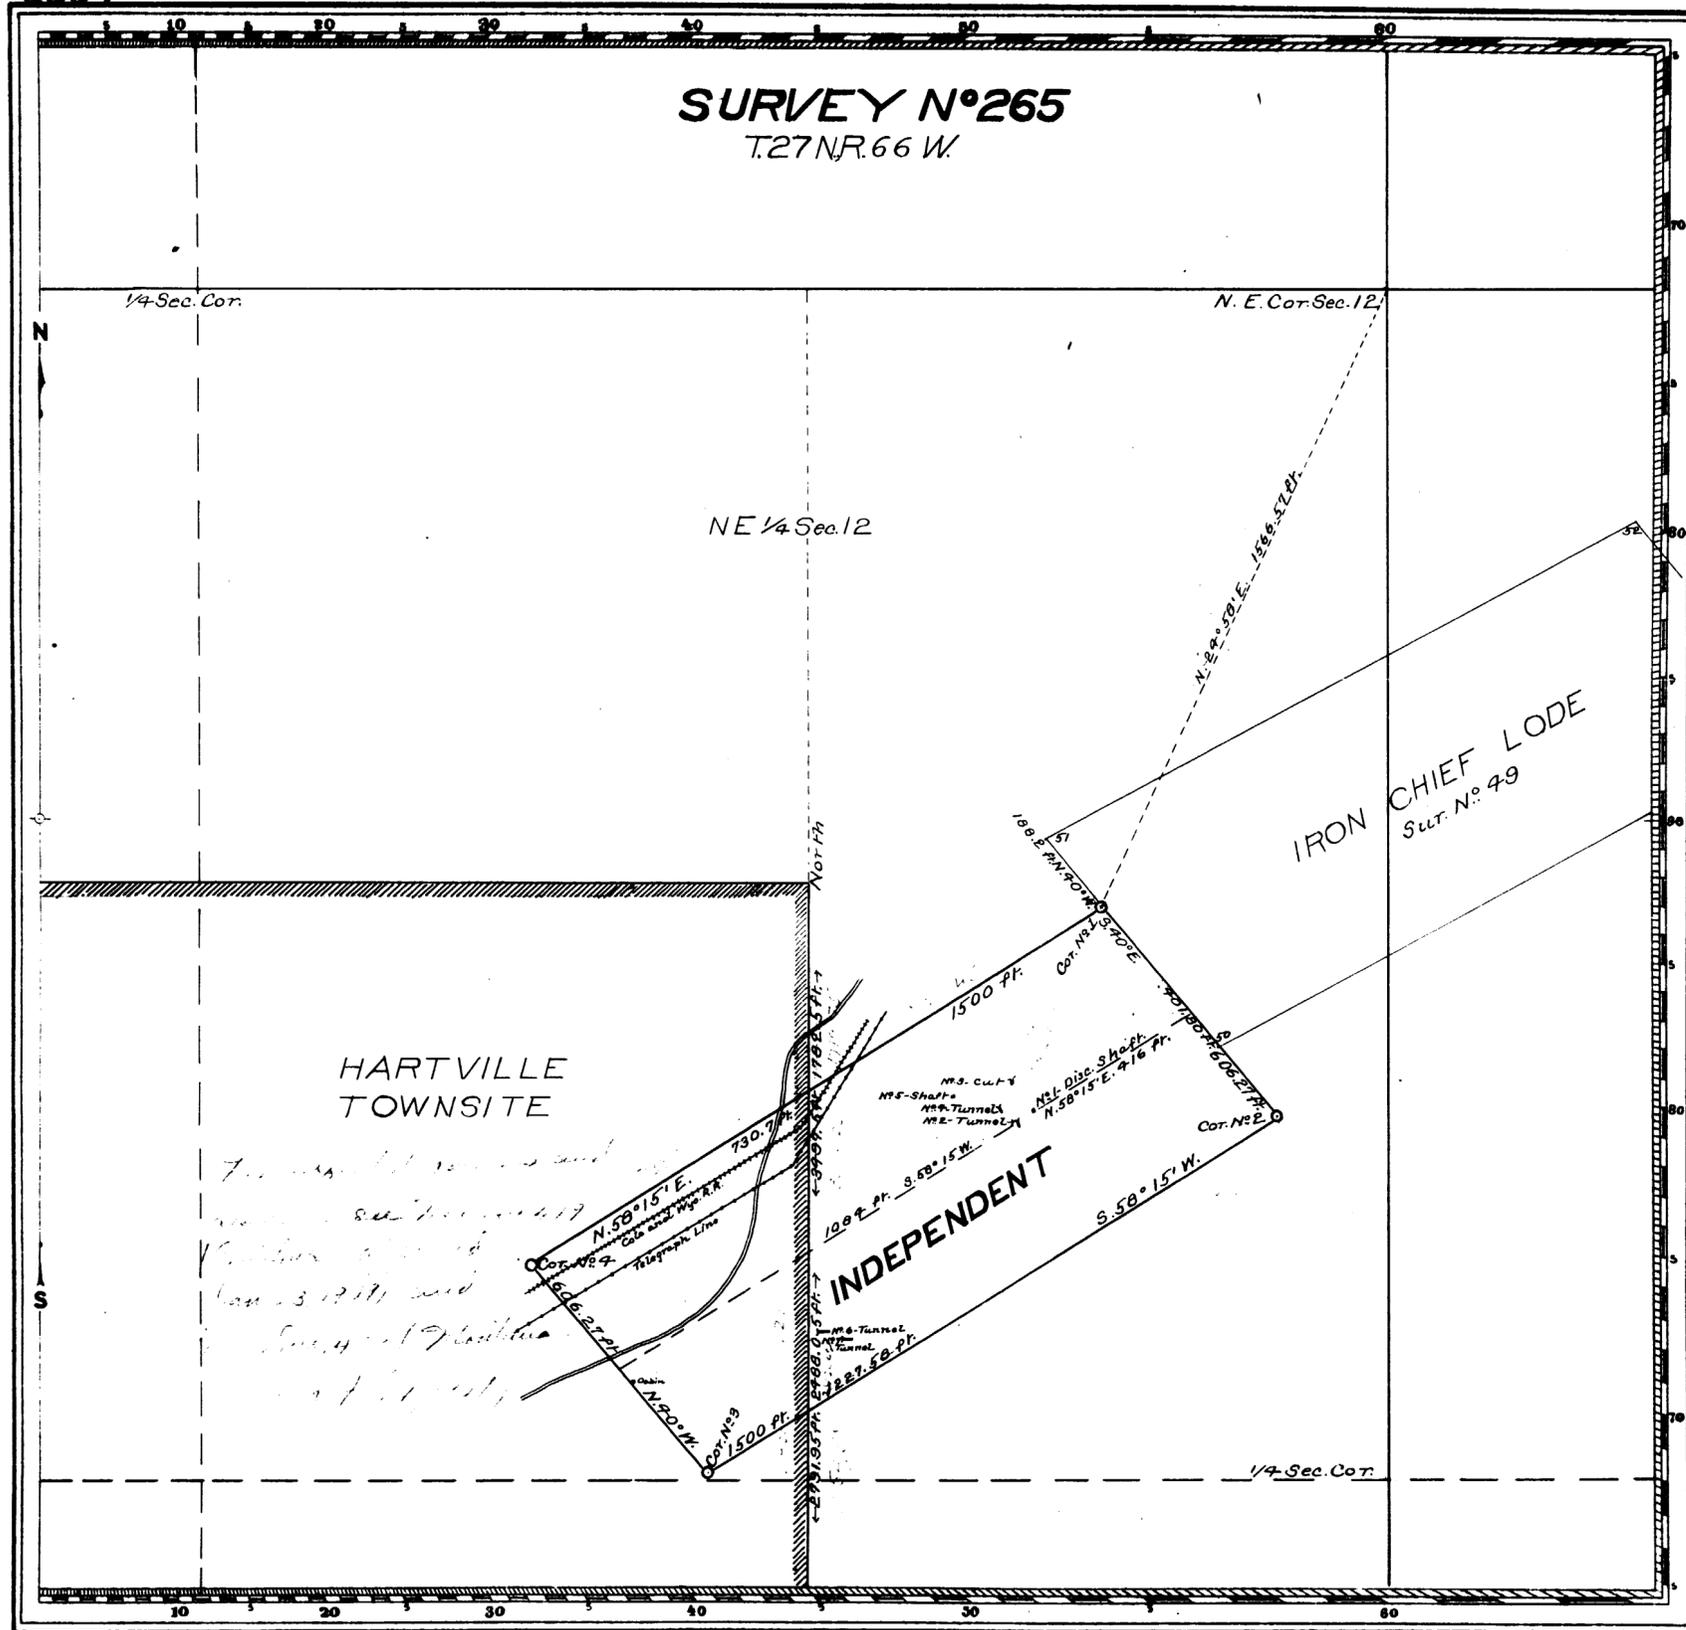

Claim Located as Amended February 15, 1902

Mineral Survey N° 265

LOT N°
Cheyenne Land District.

PLAT
OF THE CLAIM OF
Amos B. Reynolds

KNOWN AS THE

INDEPENDENT LODE

IN PLATTE CANON MINING DISTRICT,
LARAMIE COUNTY, WYOMING
Containing an Area of 20.661 Acres.
Scale of 300 Feet to the inch.
Variation 14° 56' E.

SURVEIED OCTOBER 21, 1903 BY
Edward F. Stahl
U.S. Deputy Mineral Surveyor,

The Original Field Notes of the Survey of the Mining Claim of
Amos B. Reynolds
known as the
INDEPENDENT LODE

from which this plat has been made under my direction, have been examined and approved, and are on file in this office, and I hereby certify that they furnish such an accurate description of said Mining Claim as will, if incorporated into a patent, serve fully to identify the premises, and that such reference is made therein to natural objects or permanent monuments as will perpetuate and fix the locus thereof.

I further certify that Five Hundred Dollars worth of labor has been expended or improvements made upon said Mining Claim by claimant or his grantors, and that said improvements consist of
The Discovery Shaft, four Tunnels, one Cut and one Shaft

that the location of said improvements is correctly shown upon this plat, and that no portion of said labor or improvements has been included in the estimate of expenditures upon any other claim.

And I further certify that this is a correct plat of said Mining Claim made in conformity with said original field notes of the survey thereof, and the same is hereby approved.

U.S. Surveyor General's Office
Cheyenne, Wyoming
November 4, 1903

Alfred P. Hanson
U.S. Surveyor General for Wyoming

184
Sept. 16, 1904
39633
161