


4

67

(4-675)

5756

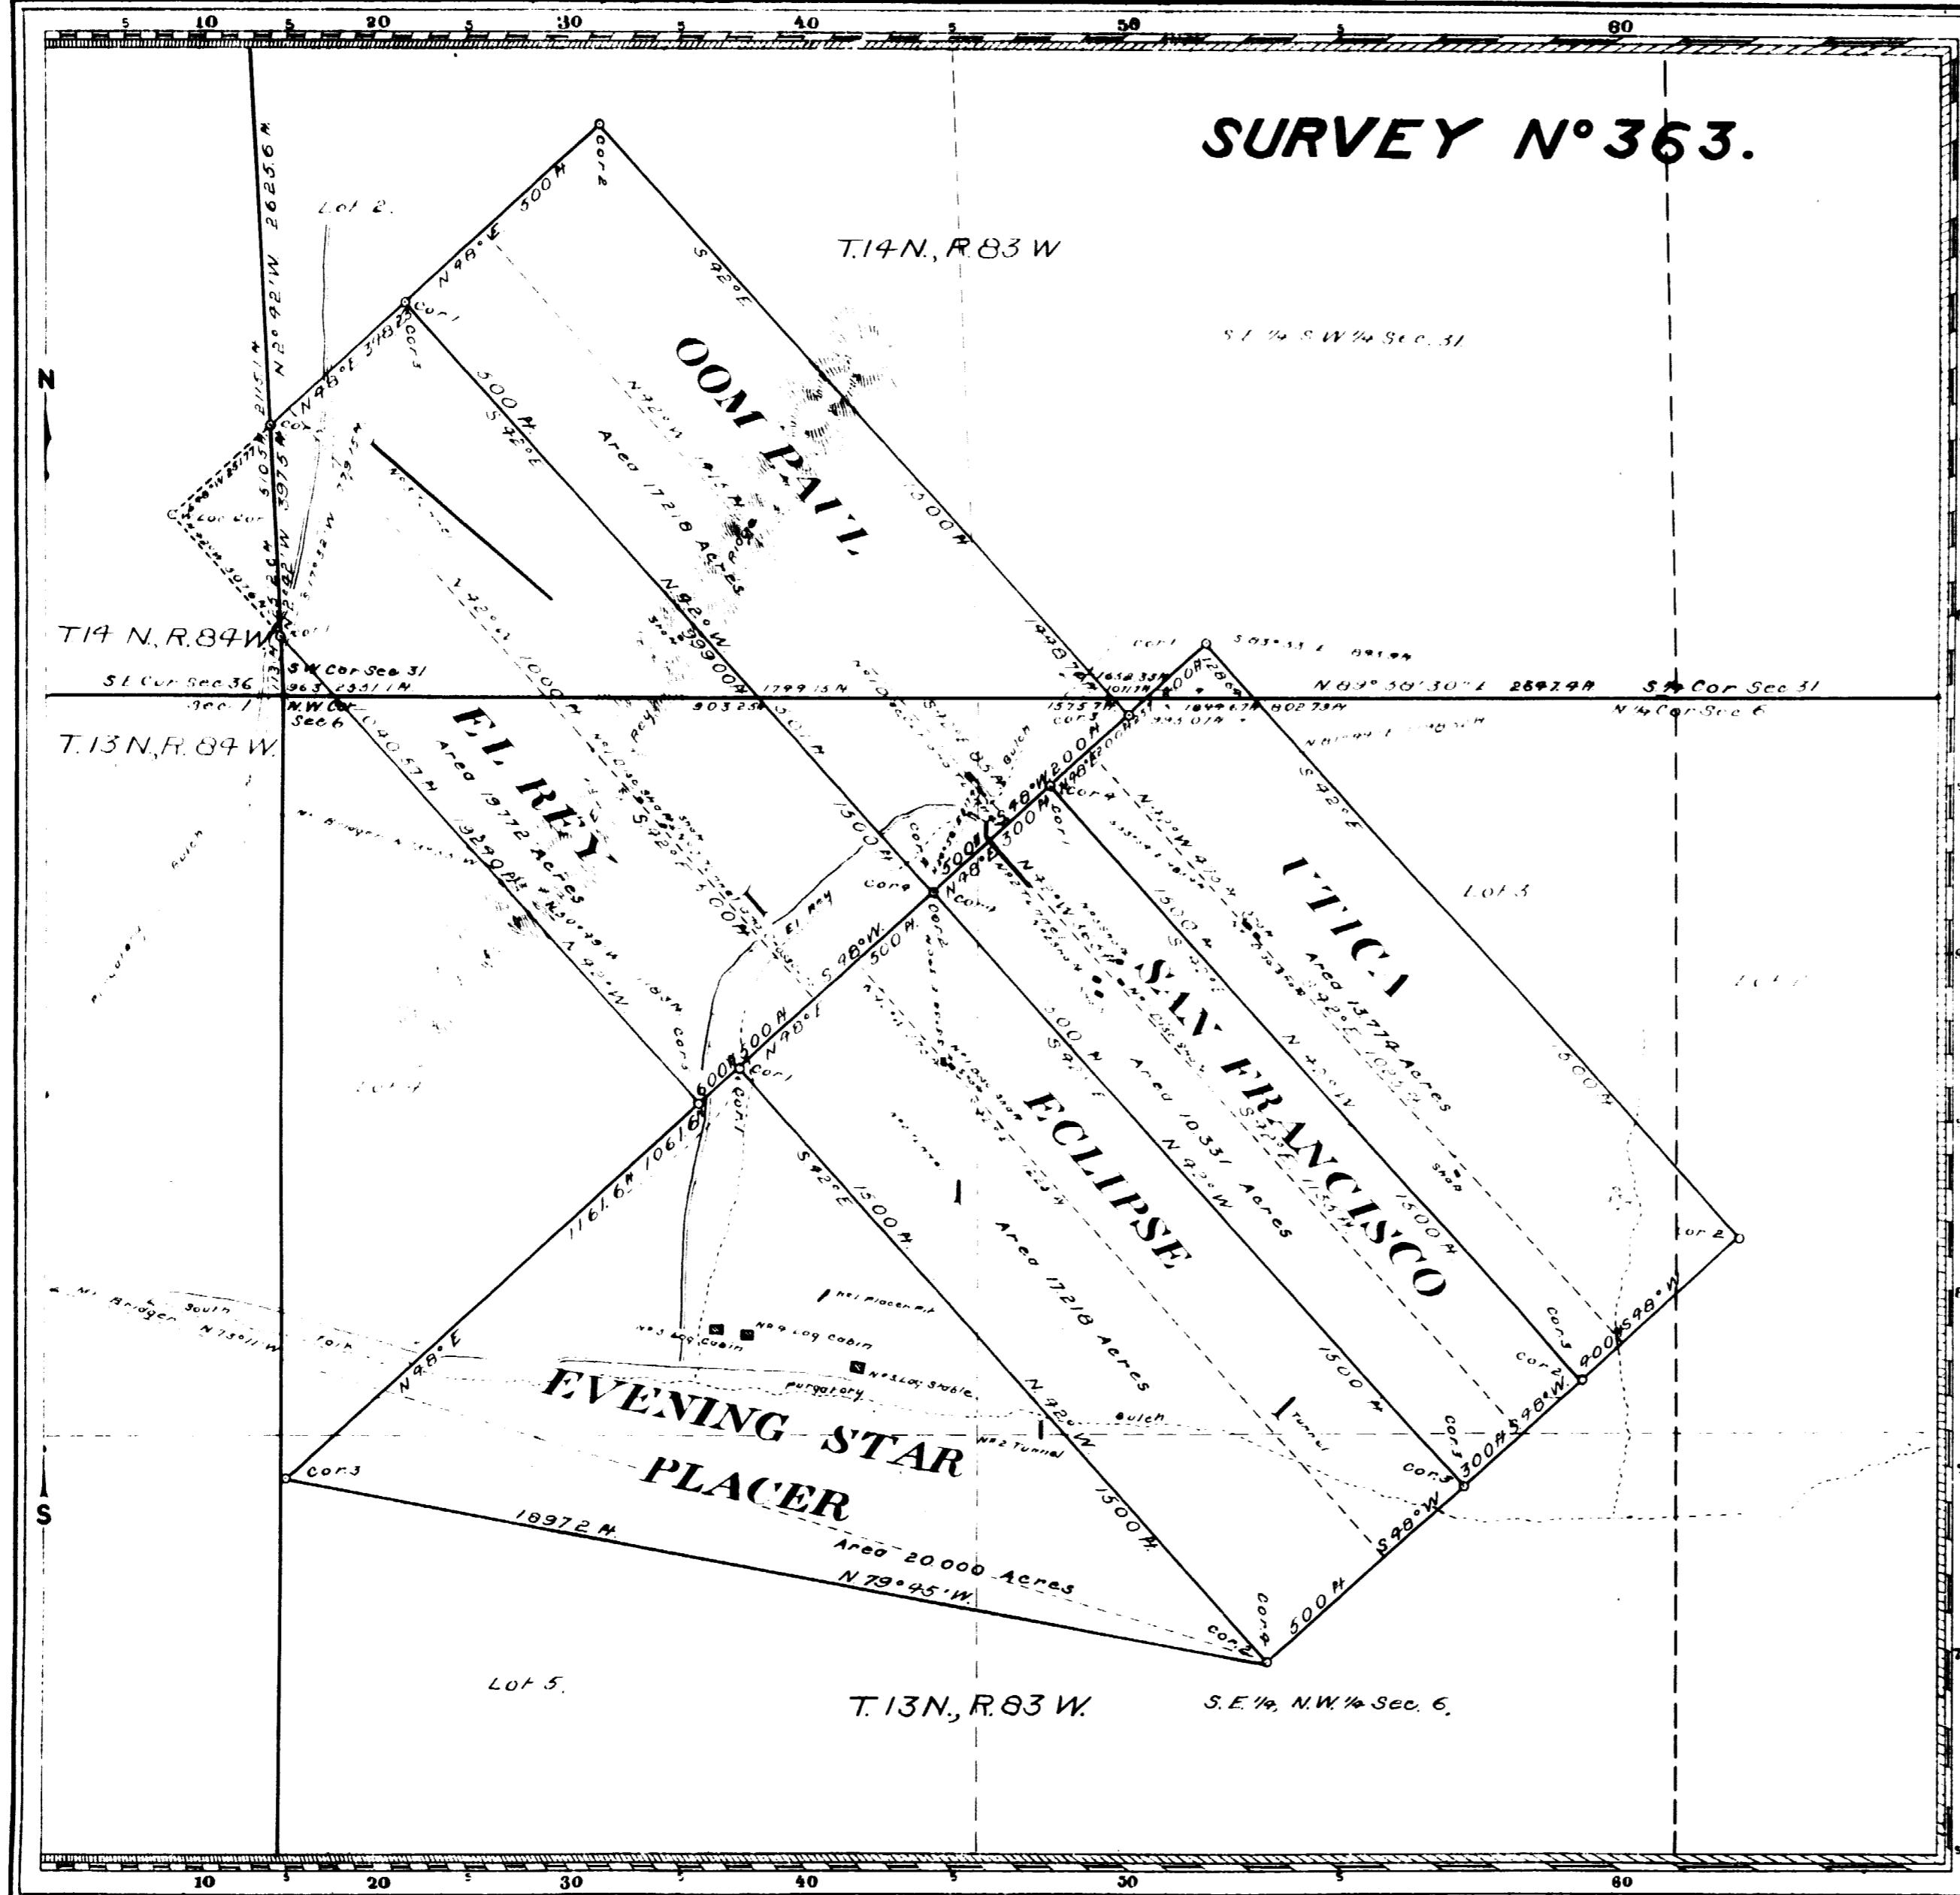

363

ENT. NO. 249 NOTES
PAT. NO. 841821 V ⁰¹⁶²³ Oct. 21, 1901.
C. S. NO. 203 P ¹⁰⁰

Evening Star Places
Cancelled by "H" Oct 30, 190

Claim located as amended July 9, 1906.

Mineral Survey N^o 363.

LOT NO
Cheyenne Land District

PLAT

OF THE CLAIM OF

Land District.

The El Rey
Gold and Copper Mining Company,
KNOWN AS THE
EL REY, OOM PAUL, UTICA,
SAN FRANCISCO AND
ECLIPSE LODES AND
EVENING STAR PLACER,
IN UPPER PLATTE MINING DISTRICT,
CARBON COUNTY, WYOMING.
Containing an area of $\frac{20,000}{78,313}$ (Placer) acres.

Scale of 300 feet to the inch.
Variation 15°15'E.
MADE JULY 23-27, 1906 **BY**
Robert J. McCoy
U.S. Surveyor.

*The Original Field Notes of the Survey of the Mining Claim of
The El Rey Gold and Copper Mining Company,
known as the
El Rey, Oom Paul, Utica,
San Francisco and
Eclipse Lodes and
Evening Star placer.*

from which this plat has been made under my direction, have been examined and approved, and are on file in this office; and I hereby certify that they furnish such an accurate description of said Mining Claim as will, if incorporated into a patent, serve fully to identify the premises, and that such reference is made therein to natural objects or permanent monuments as will perpetuate and fix the locus thereof.

4 Disc Shafts, 1 Disc Cut with 1 Tunnel,
4 Tunnels, 1 Tunnel with 2 Crosscuts, 2 Shafts,
1 Placer Pit, 2 Log Cabins, and 1 Log Stable,
that the location of said improvements is correctly shown,
upon this plat, and that no portion of said labor or im-
provements has been included in the estimate of expendi-
tures upon any other claim.

And I further certify that this is a correct plat of said Mining Claim made in conformity with said original field notes of the survey thereof; and the same is hereby approved.

U.S. Surveyor General's Office. *Alpheus. V. B.*
Cheyenne, Wyo., U.S. Surveyor General for
September 7, 1906 Wyoming.