


(4-675)

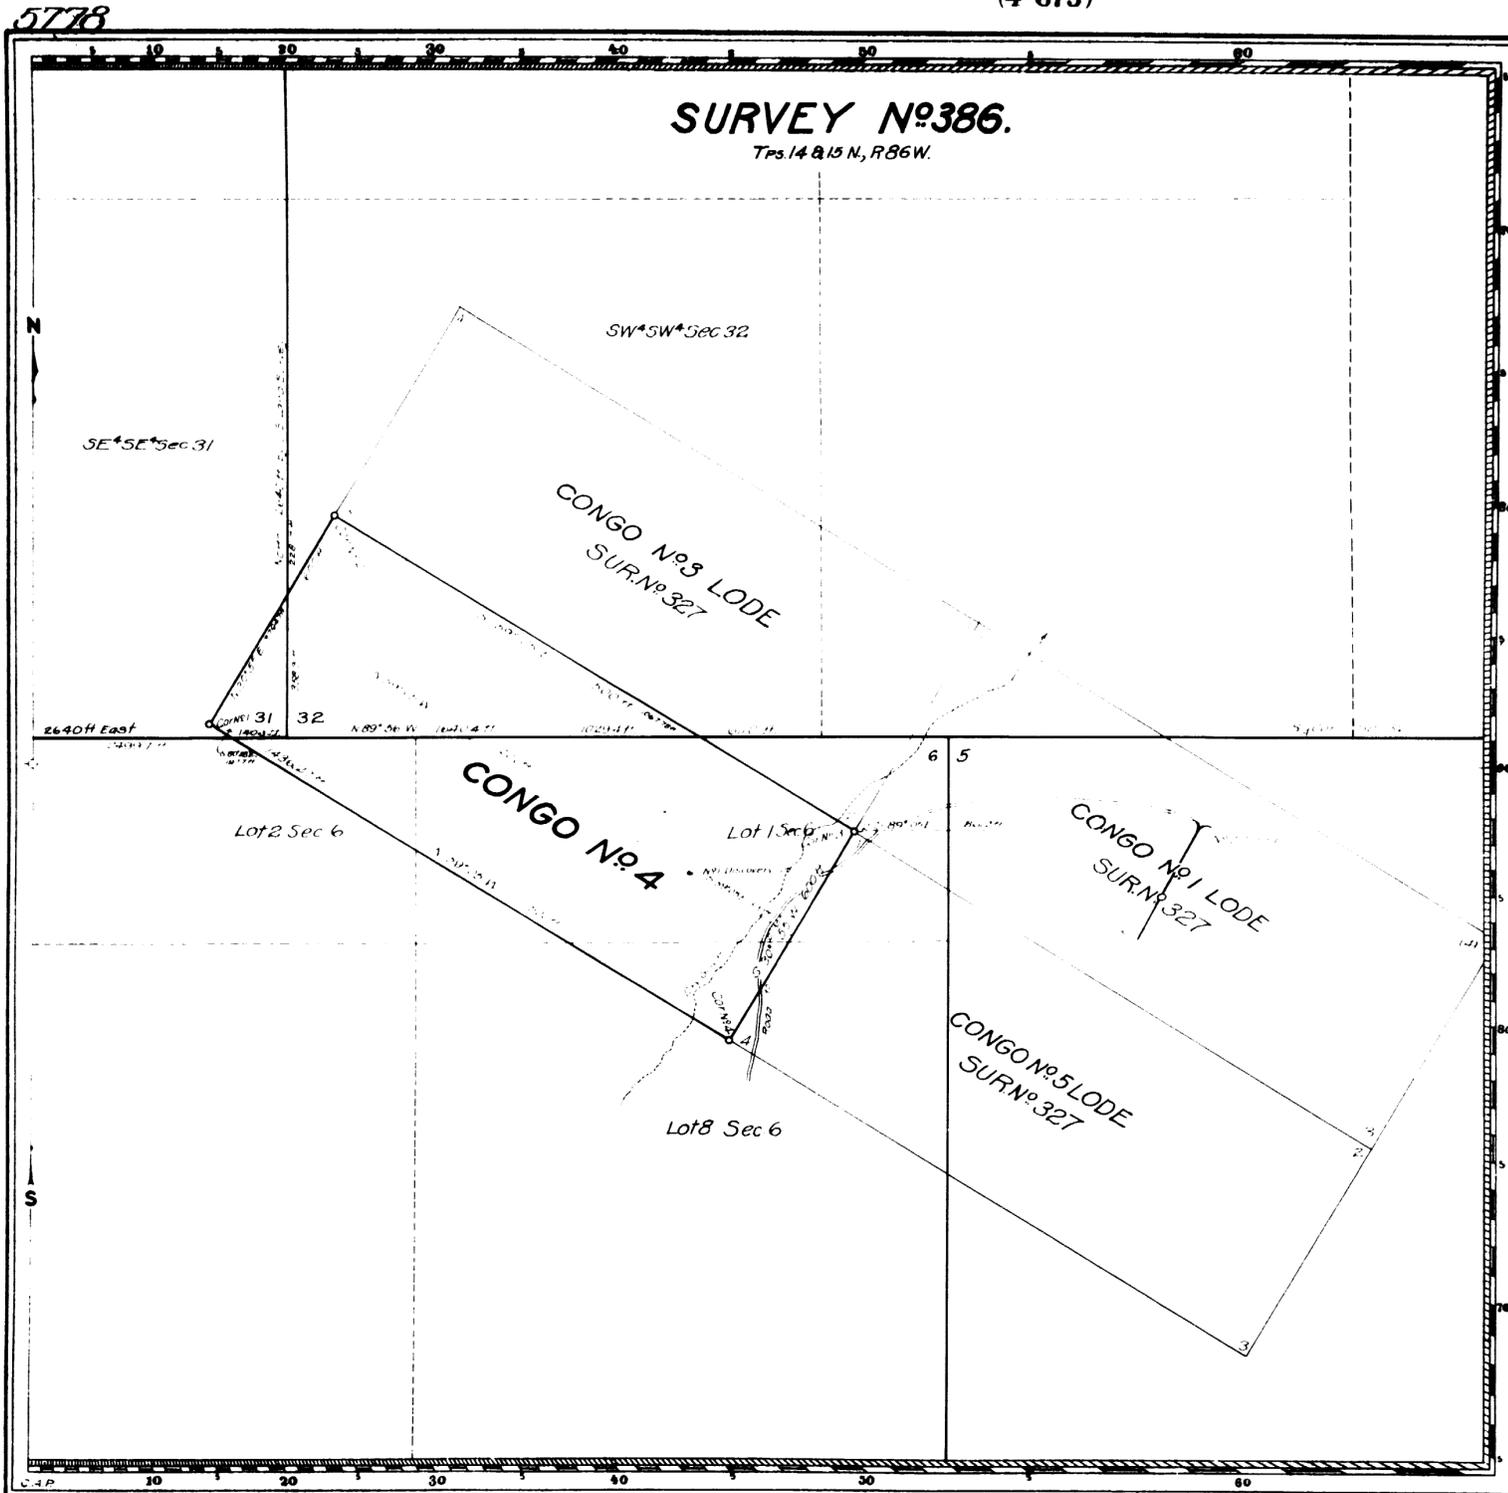

Claim Located as amended January 10, 1907

Mineral Survey No. 386

Lot No.   
Cheyenne Land District.

**PLAT**  
OF THE CLAIM OF

THE CONGO MINING CO.  
KNOWN AS THE  
**CONGO No. 4 LODE**

IN BATTLE LAKE MINING DISTRICT,  
CARBON COUNTY, WYOMING.  
Containing an Area of 20.661 Acres.  
Scale of 300 Feet to the inch.  
Variation 15° 25' E

SUBMITTED July 29, 1907 BY  
Robert Z. McCoy,  
U.S. Deputy Mineral Surveyor.

The Original Field Notes of the Survey of the Mining Claim of  
THE CONGO MINING CO.  
Known as the CONGO No. 4 LODE

from which this plat has been made under my direction, have been examined and approved, and are on file in this office, and I hereby certify that they furnish such an accurate description of said Mining Claim as will, if incorporated into a patent, serve fully to identify the premises, and that such reference is made therein to natural objects or permanent monuments as will perpetuate and fix the locus thereof.

I further certify that Five Hundred Dollars worth of labor has been expended or improvements made upon said Mining Claim by claimant or its grantors, and that said improvements consist of adobe work and tunnel.

that the location of said improvements is correctly shown upon this plat, and that no portion of said labor or improvements has been included in the estimate of expenditures upon any other claim.

And I further certify that this is a correct plat of said Mining Claim made in conformity with said original field notes of the survey thereof, and the same is hereby approved.

U.S. Surveyor General's Office, *John W. Johnson*  
Cheyenne, Wyoming. U.S. Surveyor General for  
August 31, 1907. Wyoming.

386

447  
 0824  
 110845  
 47  
 69