


(4-675)

5786

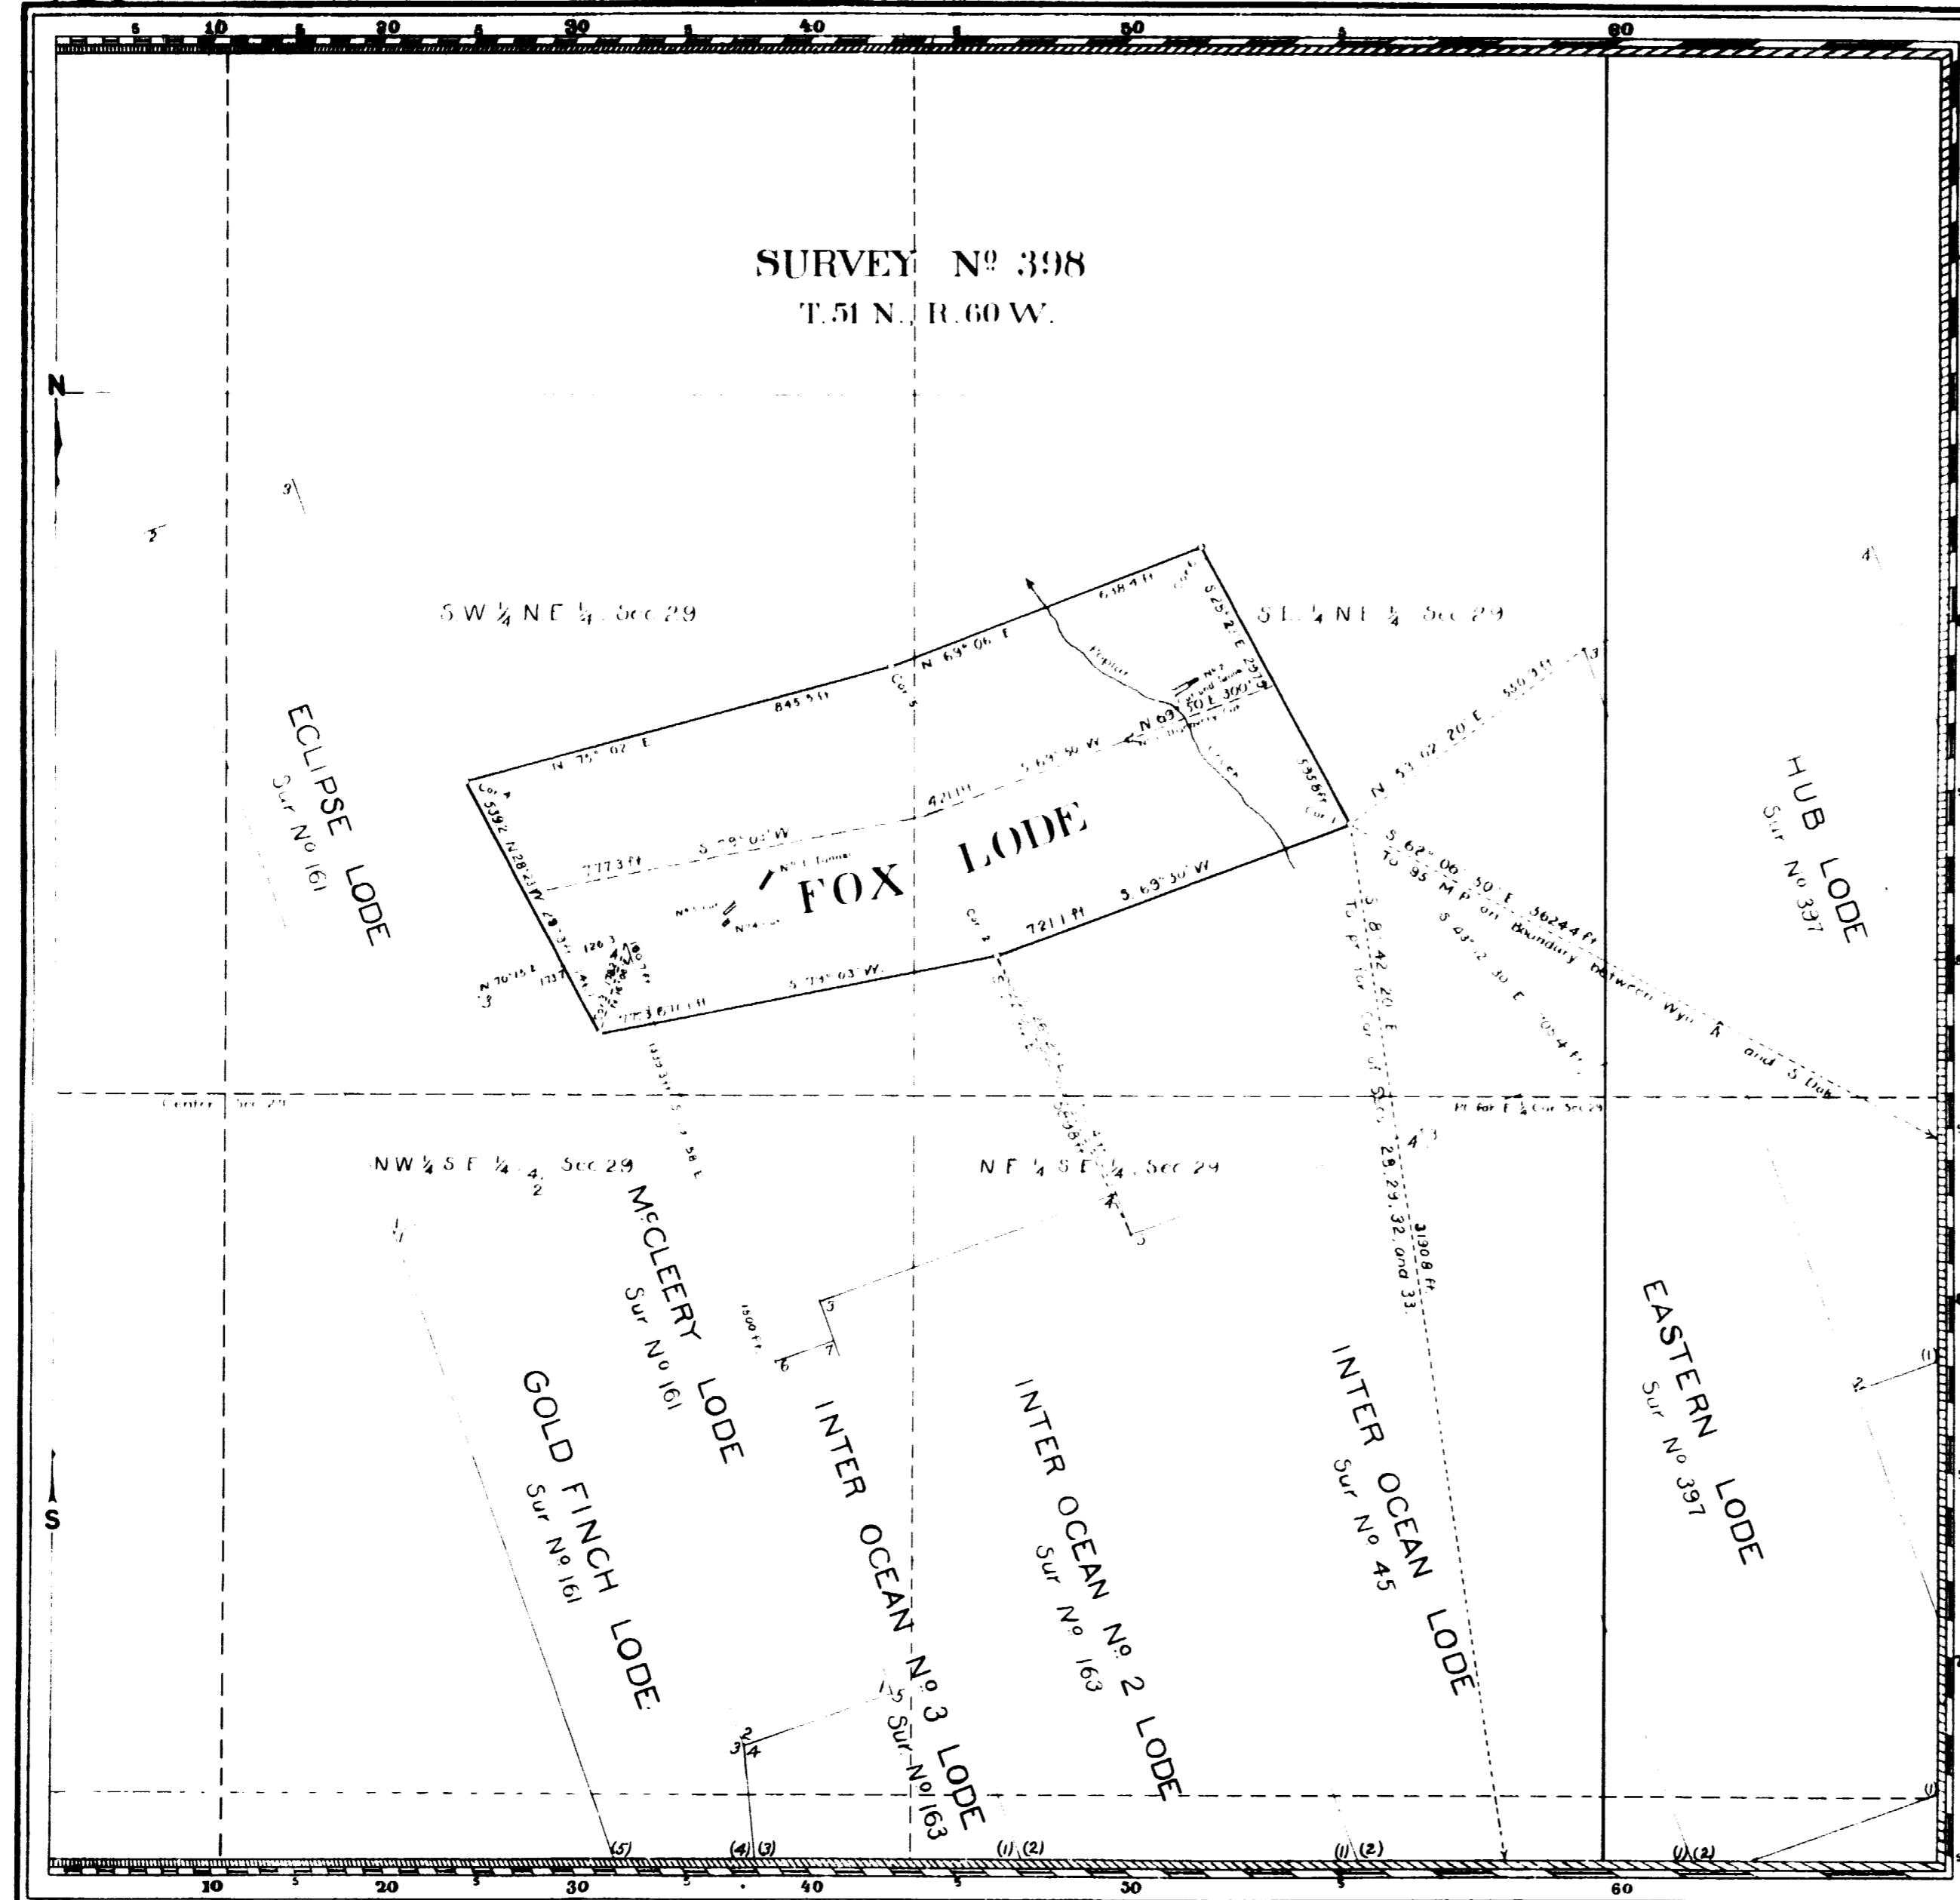

0335  
Dec. 1, 1909  
70014  
180

Claim Located as amended June 18, 1907.

Mineral Survey N<sup>o</sup> 398.

**LOT N<sup>o</sup>**  
Crook Land District.

**PLAT**

OF THE CLAIM OF

James Leonard Callanan, and all other heirs of  
James Callanan, deceased.

KNOWN AS THE

**FOX LODE**IN HURRICANE MINING DISTRICT  
CROOK COUNTY, WYOMING.

Containing an Area of 18.947 Acres

Scale of 300 feet to the inch

Variation 4° E. to 11° 30' E.

SIGNED AUGUST 12, 1907 BY

Frank S. Peck U.S. Deputy Mineral Surveyor

U.S. Surveyor General's Office

The original field notes of the Survey of the Mining Claim of  
James Leonard Callanan, and all other heirs of James Callanan, deceased  
Known as the**FOX LODE**

I, from which this plat has been made under my direction, have been examined and approved, and are on file in this office; and I hereby certify that they furnish such an accurate description of said Mining Claim as will, if incorporated into a patent, serve fully to identify the premises, and that such reference is made therein to natural objects or permanent monuments as will perpetuate and fix the locus thereof.

I further certify that five hundred dollars worth of labor has been expended or improvements made upon said Mining Claim by claimant or his grantees, and that said improvements consist of 1 discovery cut, 1 tunnel, 2 cuts, and 1 cut and tunnel;

that the location of said improvements is correctly shown upon this plat, and that no portion of said labor or improvements has been included in the estimate of expenditures upon any other claim.

And I further certify that this is a correct plat of said Mining Claim made in conformity with said original field notes of the survey thereof, and the same is hereby approved.

U.S. Surveyor General's Office  
Cheyenne, Wyoming. U.S. Surveyor General for  
October 19, 1907. Wyoming.

*Alpheus P. Hartman*