


(4-675)

5787

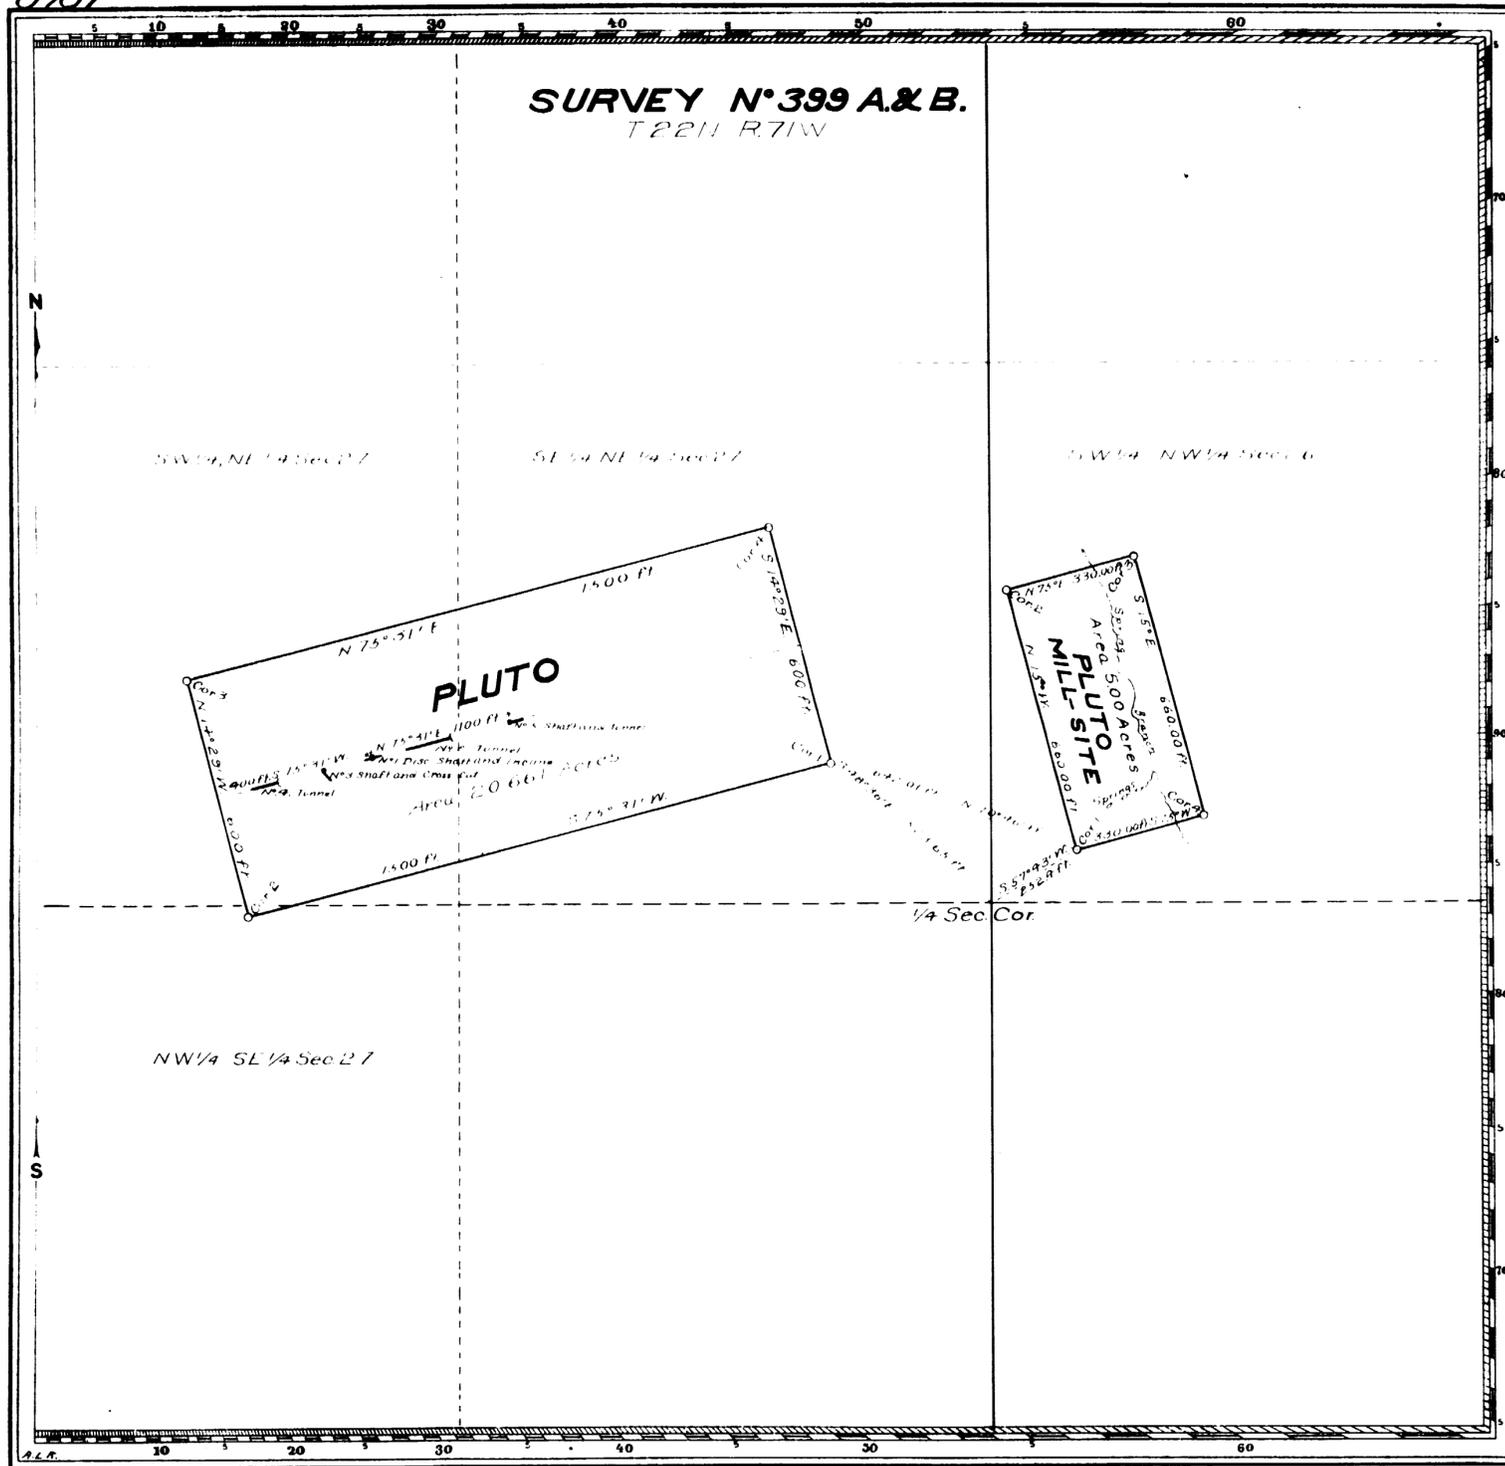

Claim Located December 21, 1904 and June 25, 1907

Mineral Survey N° 399A & B.

LOT N°
Cheyenne Land District.

PLAT

OF THE CLAIM OF

Nellis E. Corbthell
KNOWN AS THE

**PLUTO LODE
AND
PLUTO MILL-SITE**

IN MINING DISTRICT
SULLIVAN COUNTY WYOMING
Containing an Area of 500 Acres
Scale of 500 Feet to the Inch
Variation 15° 19' 15" 45" N
DATED JULY 26 1907 BY
Charles E. Bellamy
U.S. Deputy Mineral Surveyor.

The Original Field Notes of the Survey of the Mining Claim of
Nellis E. Corbthell

known as the
PLUTO LODE & PLUTO MILL-SITE

from which this plat has been made under my direction
have been examined and approved, and are on file in this Office,
and I hereby certify that they furnish such an accurate description
of said Mining Claim as will, if incorporated into a patent,
serve fully to identify the premises, and that such reference
is made therein to natural objects or permanent monuments
as will perpetuate and fix the locus thereof.

I further certify that Five Hundred Dollars worth of labor has
been expended or improvements made upon said Mining
Claim by claimant or his grantors, and that
said improvements consist of
1 discovery shaft with incline, 2 tunnels,
1 shaft and cross-cut and 1 shaft & tunnel.

that the location of said improvements is correctly shown
upon this plat, and that no portion of said labor or im-
provements has been included in the estimate of expendi-
tures upon any other claim.

And I further certify that this is a correct plat of said Mining
Claim made in conformity with said original field notes of the
survey thereof, and the same is hereby approved.

U.S. Surveyor General's Office
Cheyenne, Wyoming
October 23 1907
U.S. Surveyor General for
Wyoming

399

5127

01707
60877
147

Patent for 399A only.

5

7
✓