


(4-675)

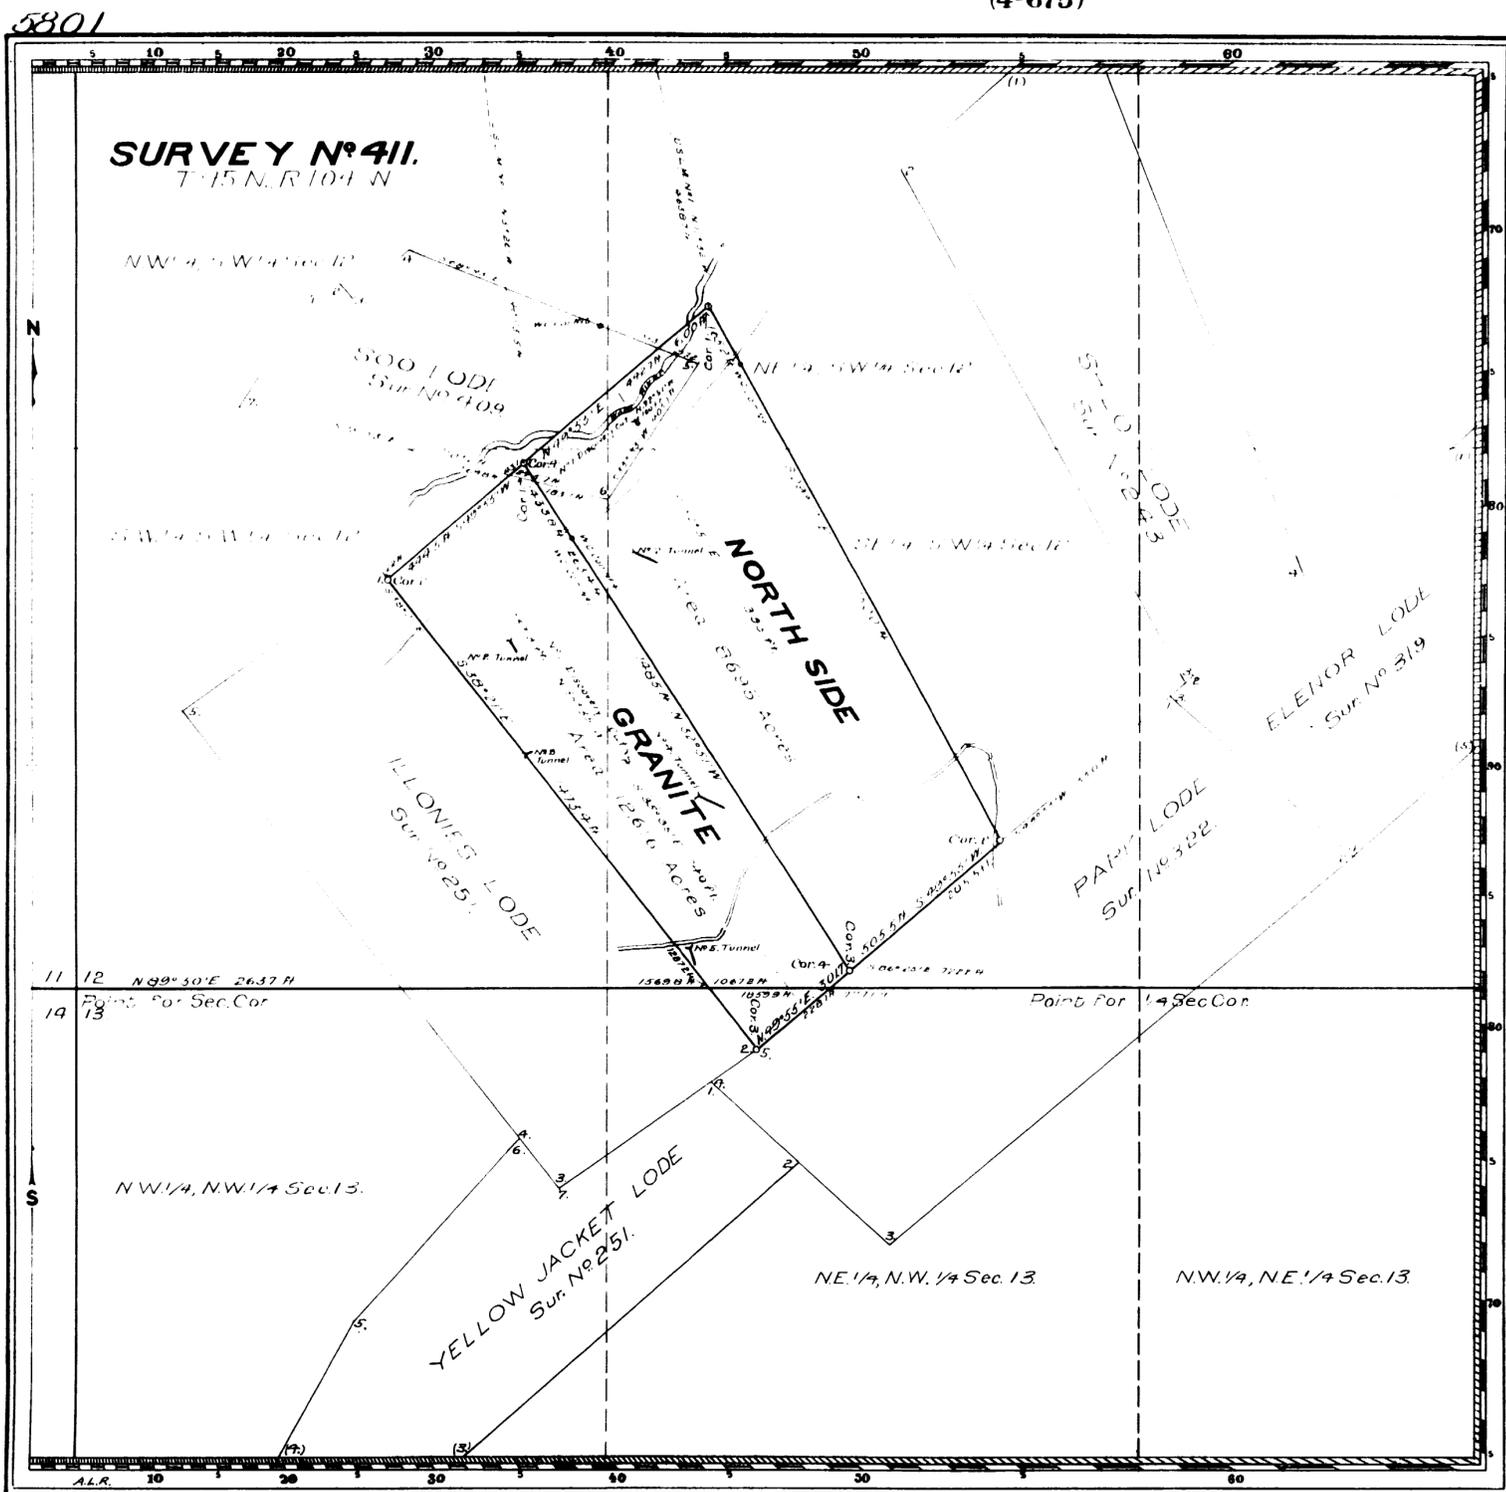

Claim Located October 10, 1898 and December 29, 1903

Mineral Survey N° 411

Lot N°
Shoshone Land District.

PLAT

OF THE CLAIM OF

Shoshone Mountain Mining Company
KNOWN AS THE
**GRANITE AND NORTH SIDE
LODES**

IN WOOD RIVER MINING DISTRICT,
BIG HORN COUNTY, WYOMING
Containing an Area of 531.51 Acres
Scale of 1" = 500 feet to the inch
Variation 17° 50' E

STATED SEPTEMBER 15, 1907 BY
Albert B. Galley
U.S. Deputy Mineral Surveyor.

The Original Field Notes of the Survey of the Mining Claim of
Shoshone Mountain Mining Company
known as the

GRANITE and NORTH SIDE LODES

from which this plat has been made under my direction
have been examined and approved, and are on file in this office,
and I hereby certify that they furnish such an accurate descrip-
tion of said Mining Claim as will, if incorporated into a patent,
serve fully to identify the premises, and that such reference
is made therein to natural objects or permanent monuments
as will perpetuate and fix the locus thereof.

I further certify that ^{for the benefit of each location} five hundred dollars worth of labor has
been expended or improvements made upon said Mining
Claim by claimant or its grantors, and that
said improvements consist of
2 discovery cuts and
5 tunnels

that the location of said improvements is correctly shown
upon this plat, and that no portion of said labor or im-
provements has been included in the estimate of expendi-
tures upon any other claim.

And I further certify that this is a correct plat of said Mining
Claim made in conformity with said original field notes of the
survey thereof, and the same is hereby approved.

U.S. Surveyor General's Office
Cheyenne Wyoming
October 25, 1907
Stephen B. Roman
U.S. Surveyor General for
Wyoming