


(4-675)

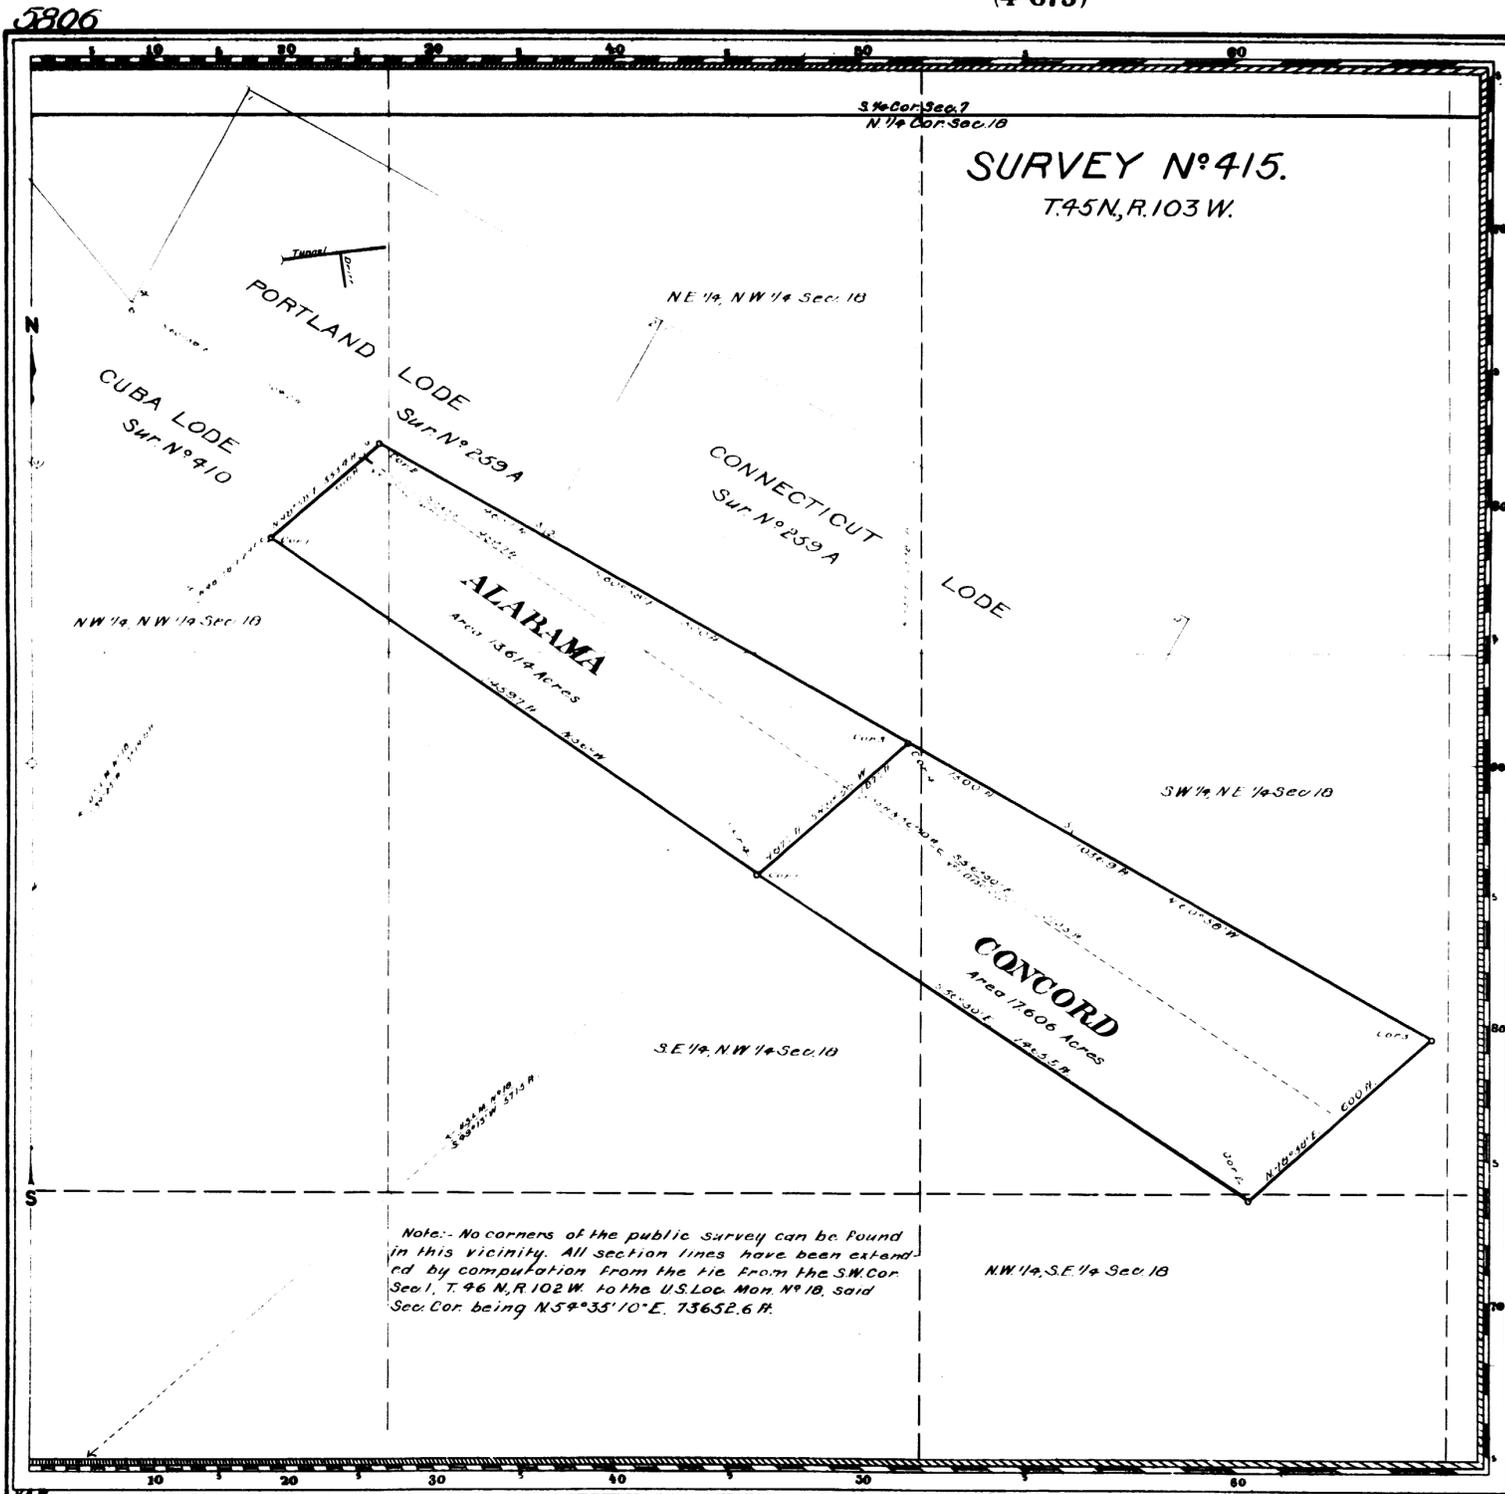

Claim Located August 5, 1907 and May 28, 1903

Mineral Survey N° 415.

Lot N°
Shoshone Land District.

PLAT
OF THE CLAIM OF

C. L. Tewksbury
KNOWN AS THE

ALABAMA AND CONCORD LODES,

IN Wood River MINING DISTRICT,
Big Horn COUNTY, Wyoming.
Containing an Area of 31,220 Acres.
Scale of 300 Feet to the inch.
Variation 15° 55' E.

SURVEYED September 15-20, 1907 BY
Albert B. Bidley,
U.S. Deputy Mineral Surveyor.

The Original Field Notes of the Survey of the Mining Claim of
C. L. Tewksbury
known as the
ALABAMA AND CONCORD LODES

from which this plat has been made under my direction & have been examined and approved, and are on file in this office, and I hereby certify that they furnish such an accurate description of said Mining Claim as will, if incorporated into a patent, serve fully to identify the premises, and that such reference is made therein to natural objects or permanent monuments as will perpetuate and fix the locus thereof.

I further certify that two hundred dollars worth of labor has been expended or improvements made upon said Mining Claim by claimant or his grantors, and that said improvements consist of

1 discovery tunnel, 1 discovery cut and
1 drift (on Portland Lode, Sur. N° 253 A)

that the location of said improvements is correctly shown upon this plat, and that no portion of said labor or improvements has been included in the estimate of expenditures upon any other claim.

And I further certify that this is a correct plat of said Mining Claim made in conformity with said original field notes of the survey thereof, and the same is hereby approved.

U.S. Surveyor General's Office, *Alphons. P. Haman*
Cheyenne, Wyoming } U.S. Surveyor General for
MAY 6, 1907 } Wyoming

415

15

FILE NO. NOTES
INDEX NO. V
PAGE NO. 15 ... P