


(4-675)

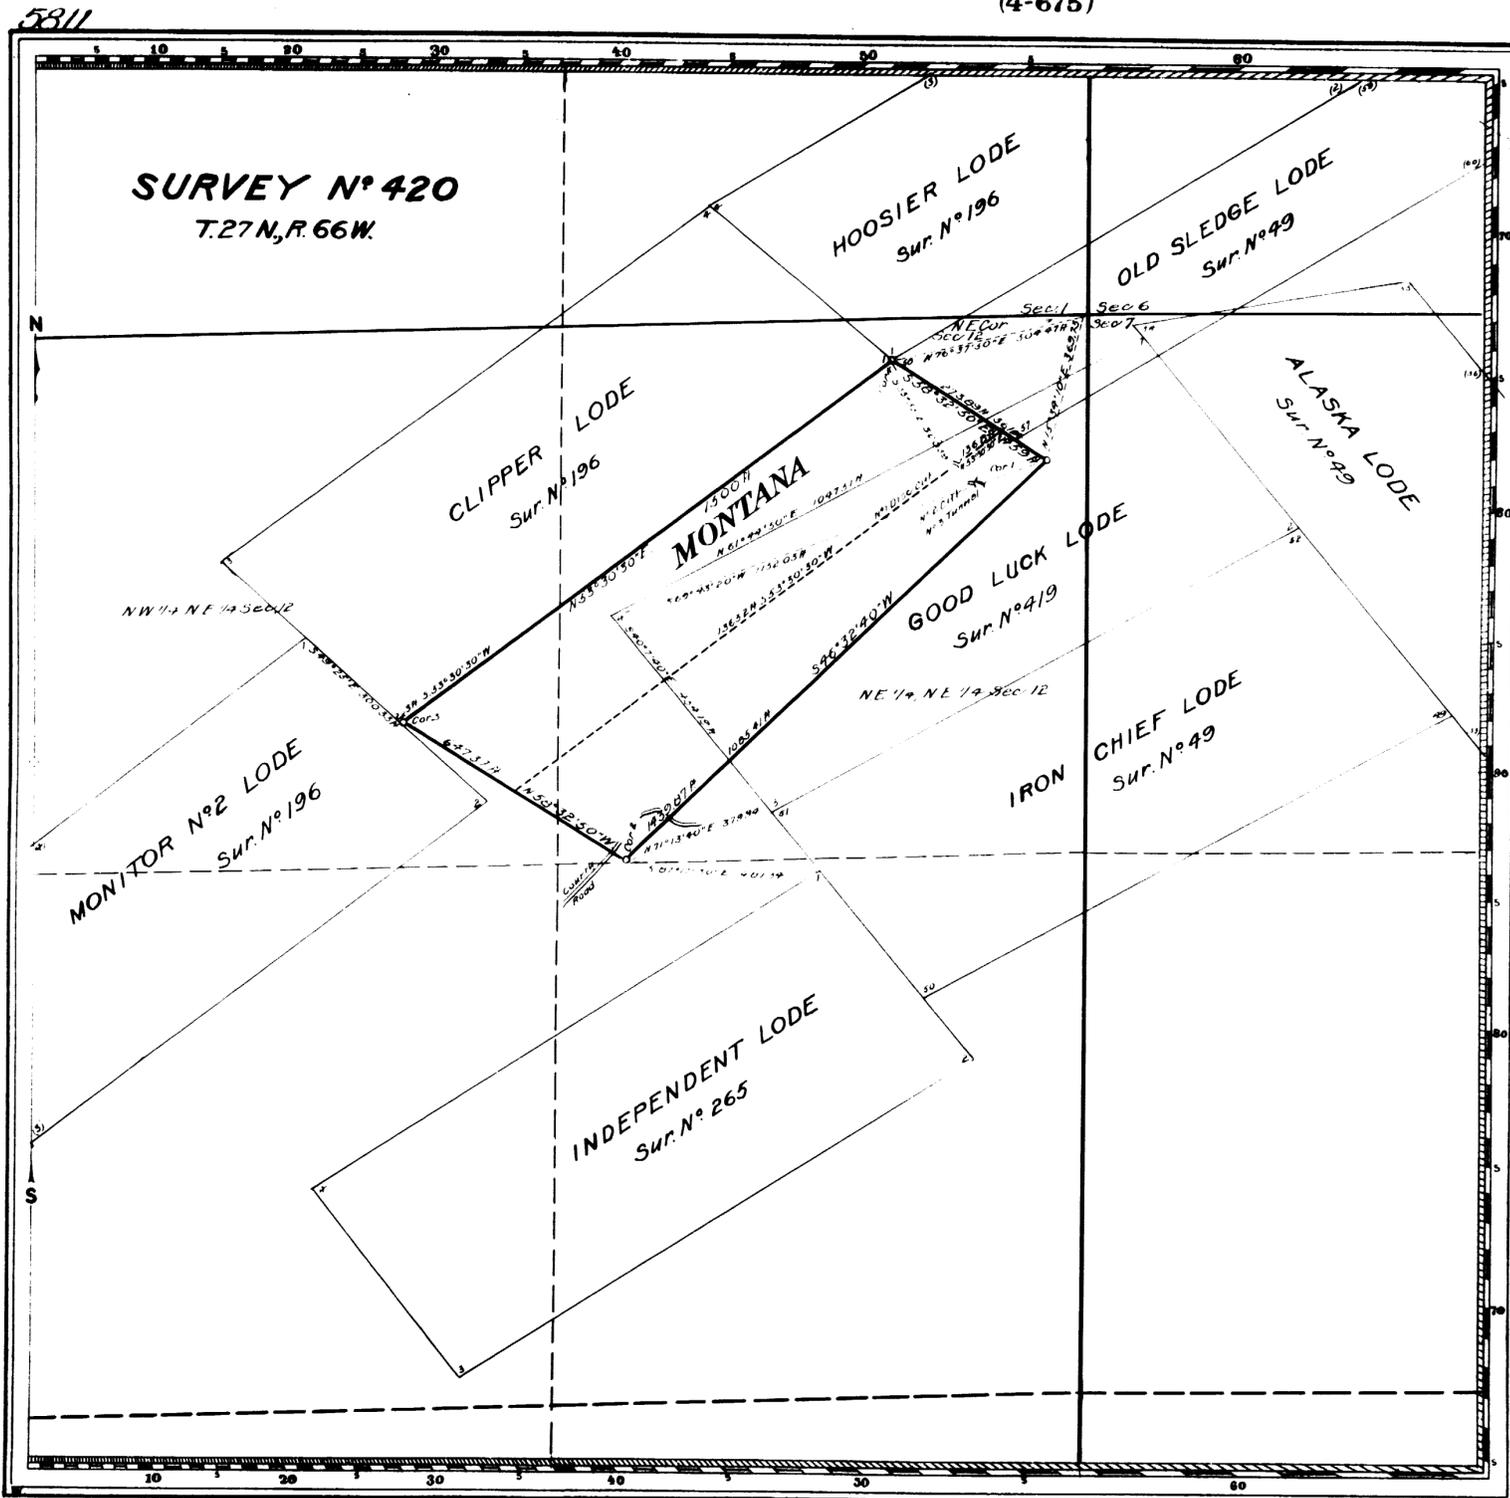

Claim Located (as amended) December 17, 1907.

Mineral Survey No 420

LOT No
Cheyenne Land District.

PLAT
OF THE CLAIM OF
T.D. Randall, Wm H Vaughn and
A.B. Fowler
KNOWN AS THE
MONTANA LODE

IN Platte Canon MINING DISTRICT,
Laramie COUNTY, Wyoming.
Containing an Area of 17.654 Acres
Scale of 300 feet to the inch
Variation 14°58'E.

STREVEN December 26, 1907 BY
Edward F. Stahle
U.S. Mineral Surveyor.

The Original Field Notes of the Survey of the Mining Claim of
T.D. Randall, Wm H Vaughn and A.B. Fowler
known as the
MONTANA LODE

from which this plat has been made under my direction
have been examined and approved, and are on file in this Office,
and I hereby certify that they furnish such an accurate descrip-
tion of said Mining Claim as will, if incorporated into a patent,
serve fully to identify the premises, and that such reference
is made therein to natural objects or permanent monuments
as will perpetuate and fix the locus thereof.

I further certify that Five Hundred Dollars worth of labor has
been expended or improvements made upon said Mining
Claim by claimants or their grantors, and that
said improvements consist of
1 Discovery Cut, 1 Cut and 1 Tunnel

that the location of said improvements is correctly shown
upon this plat, and that no portion of said labor or im-
provements has been included in the estimate of expendi-
tures upon any other claim.

And I further certify that this is a correct plat of said Mining
Claim made in conformity with said original field notes of the
survey thereof, and the same is hereby approved.

U.S. Surveyor General's Office
Cheyenne, Wyoming. *Stephen Johnson*
February 1, 1909 Wyoming.

420

ENT. NO. 23227 NOTES
PAT. NO. 1607
C. E. NO. 161 P