


5818

(4-675)

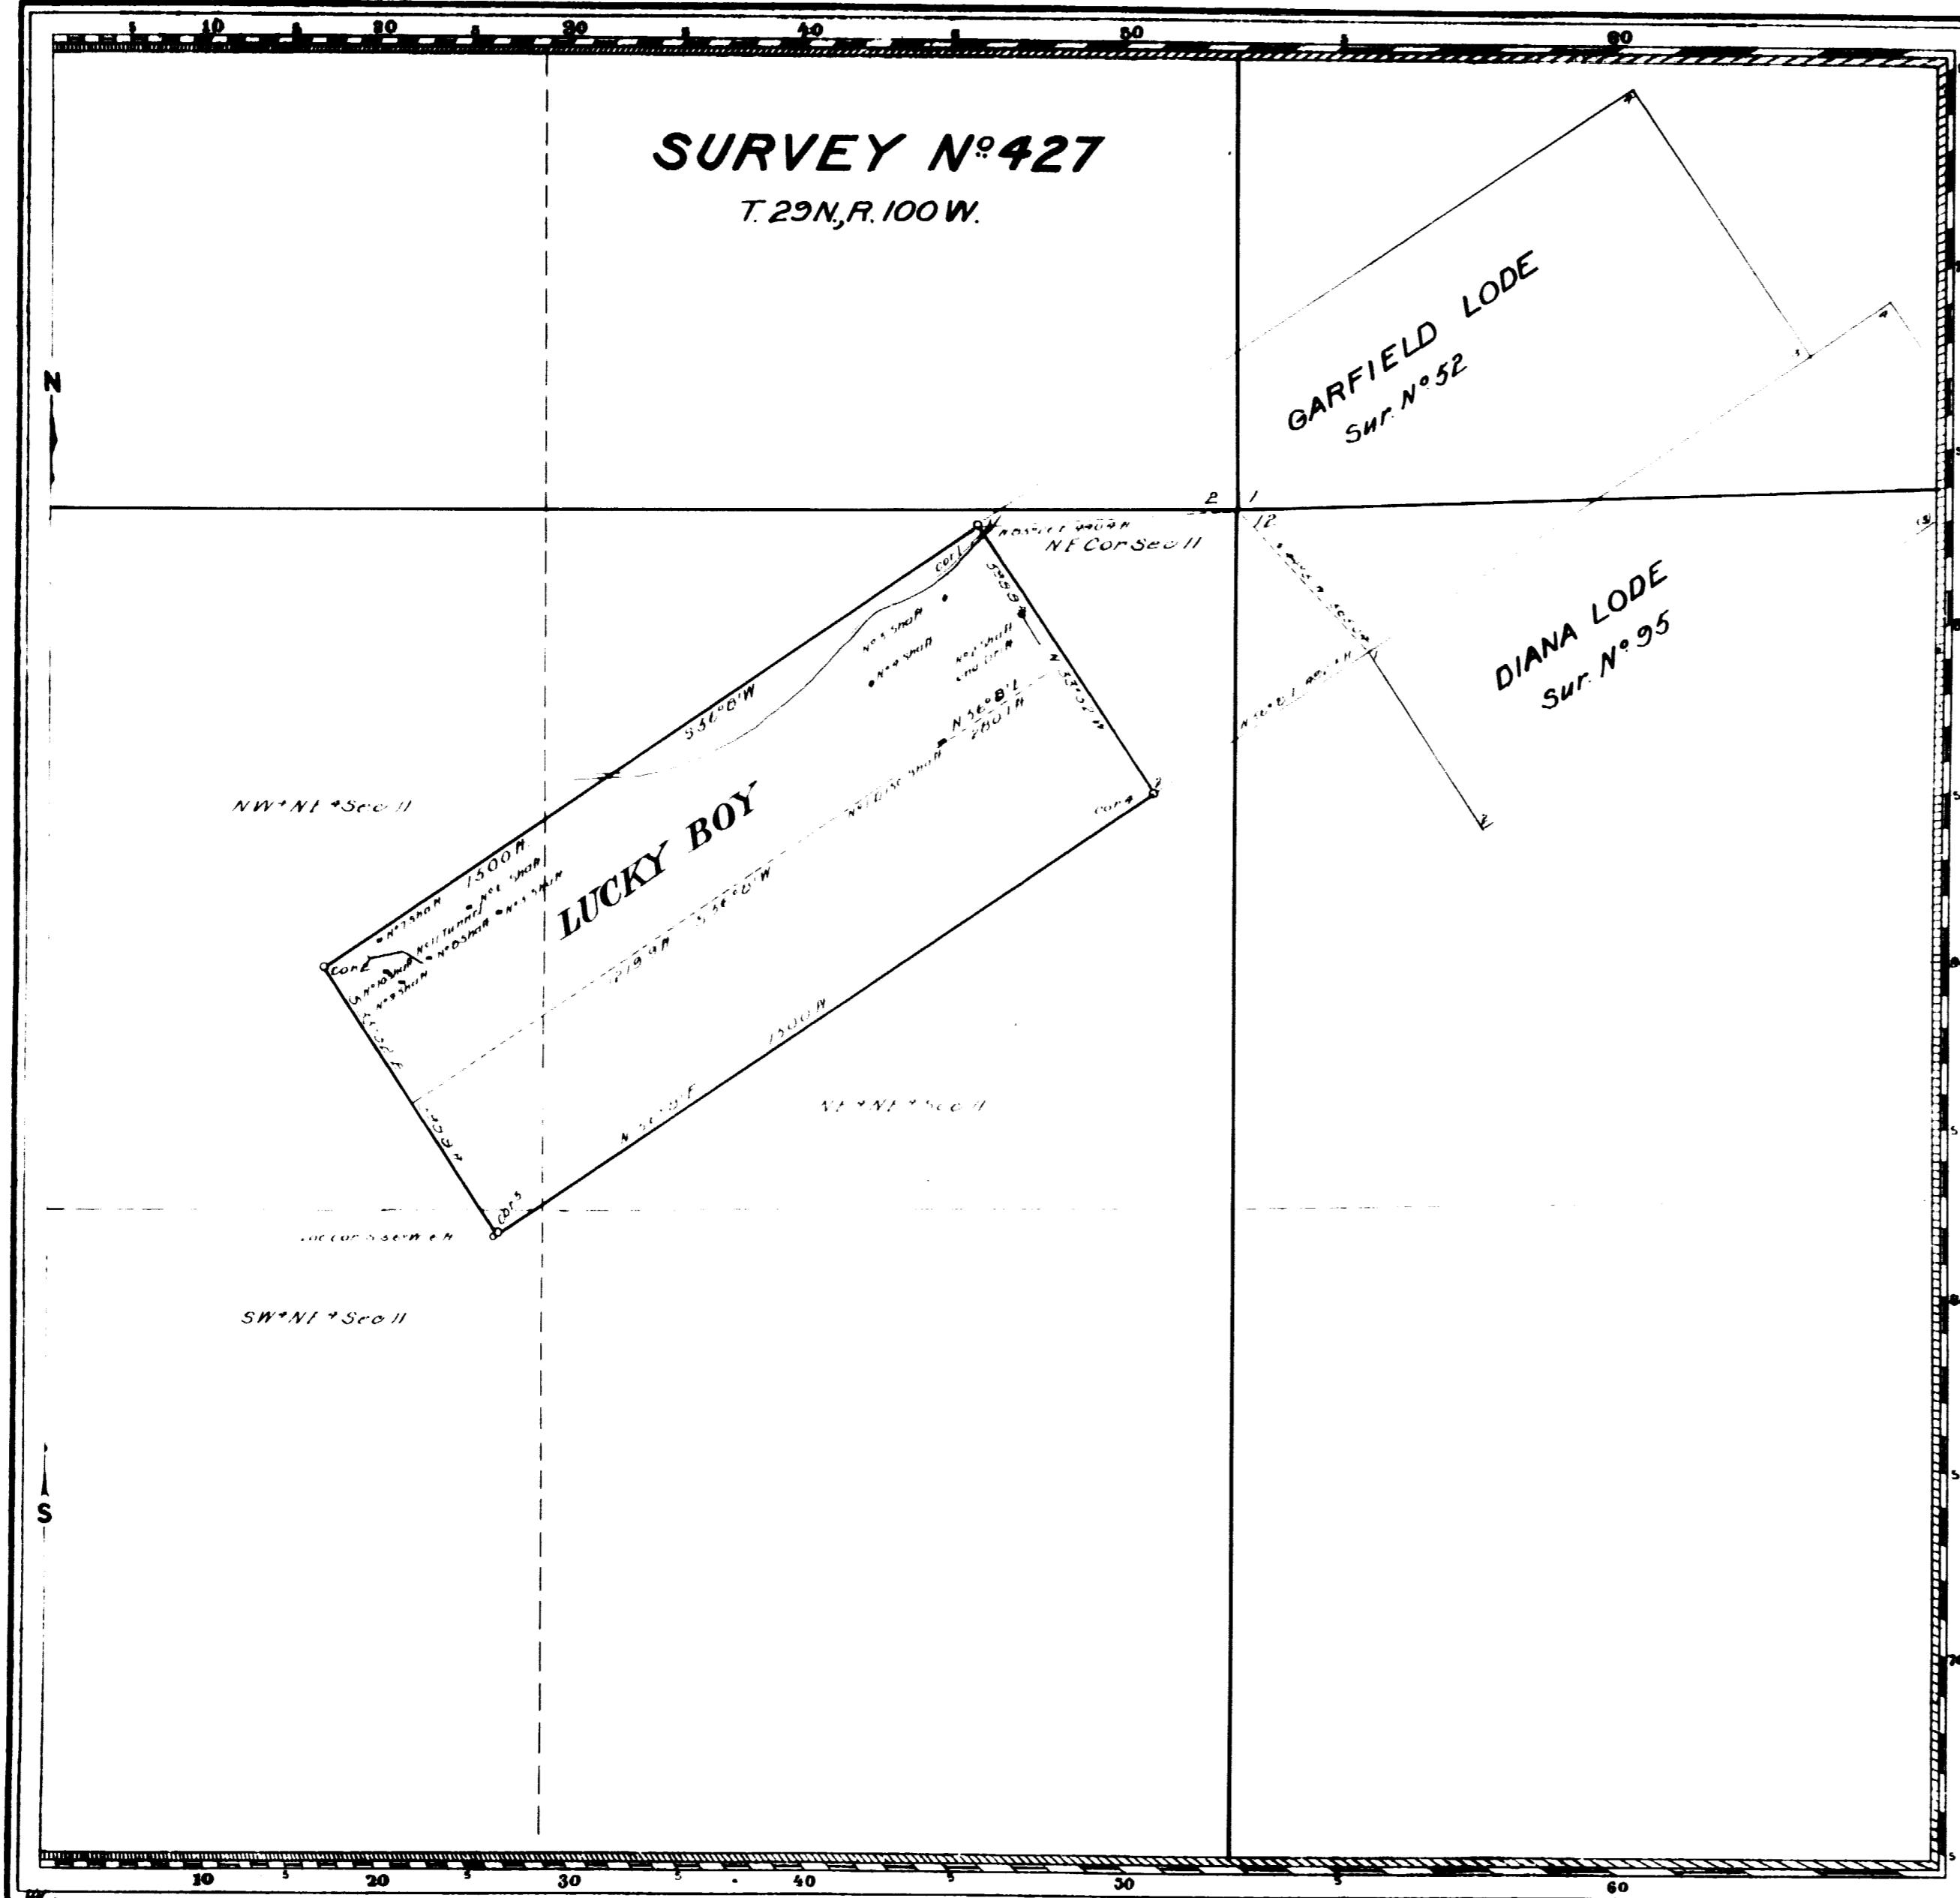

ENT. NO. Q2222 NOTES

PAT. NO. 44452 V .....

C. S. NO. 214 P .....

427

Claim located (As amended) March 18, 1908.

Mineral Survey No. 427.

L.O.T. N<sup>o</sup>  
**Shoshone** Land District.  
**PLAT**

OF THE CLAIM OF

L. L. Gessler  
KNOWN AS THE  
**LUCKY BOY LODGE**

IV Atlantic MINING DISTRICT  
Fremont COUNTY Wyoming  
Containing an area of 20.620 acres  
Scale of 300 feet to the inch.  
Variation 15°41'-15°43' E  
STATED June 25, 1908 BY  
Clara W. Higby  
U.S. Mineral Surveyor.

The original field notes of the Survey of the Mining Claim of  
L. L. Gessler  
known as the  
**LUCKY BOY LODGE**

from which this plat has been made under my direction have been examined and approved, and are on file in this office; and I hereby certify that they furnish such an accurate description of said Mining Claim as will, if incorporated into a patent, serve fully to identify the premises, and that such reference is made thereto to natural objects or permanent monuments as will perpetuate and fix the locus thereof.  
I further certify that five hundred dollars worth of labor has been expended or improvements made upon said Mining Claim by claimants or their grantees, and that said improvements consist of 1 Shaft with Drift,  
1 Discovery Shaft, 8 Shafts and 1 Tunnel

that the location of said improvements is correctly shown upon this plat, and that no portion of said labor or improvements has been included in the estimate of expenditures upon any other claim.

And I further certify that this is a correct plat of said Mining Claim made in conformity with said original field notes of the survey therof, and the same is hereby approved.

U.S. Surveyor General's Office  
Cheyenne, Wyoming U.S. Surveyor General for  
December 1, 1908 Wyoming.