


(4-675)

Sheet No 2

Deposited by Claimant	\$ 430.00	1130.00
Cost of Office Work	\$ 72.00	161.34
Amount to be refunded	\$ 318.00	168.66

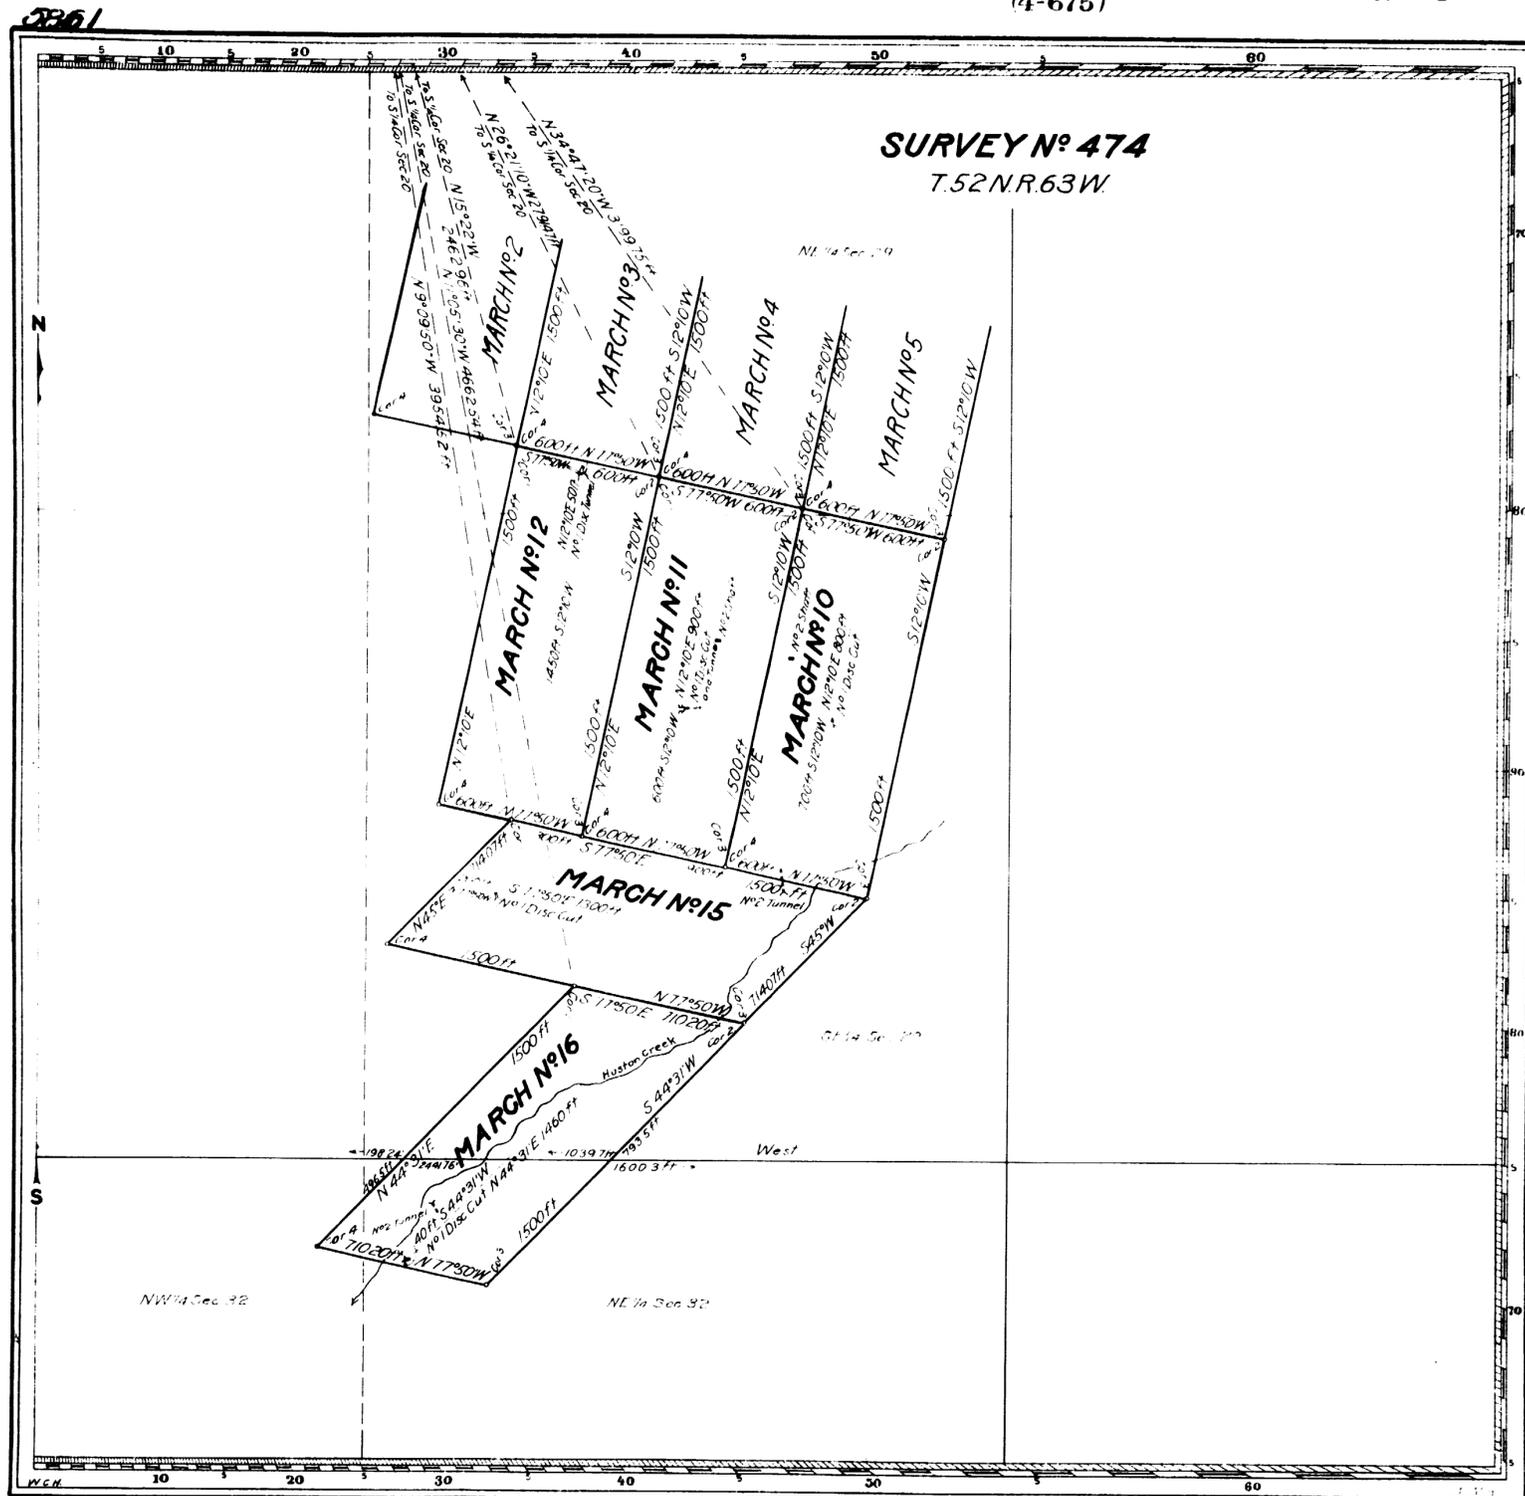

Claim Located as amended November 22 1911

Mineral Survey No 474

RECEIVED S. G. O. LOT No
OCT 28 1912 Crook Land District.
CHEYENNE, WYO.

PLAT
OF THE CLAIM OF
The Warren Peak Mines Company

KNOWN AS THE
SMUGLAR and Twenty Other Lodes

IN BEAR LODGE MINING DISTRICT,
CROOK COUNTY, WYOMING
Containing an Area of 428.411 Acres.
Scale of 500 feet to the inch.
Variation 14° 10' E

STATED June 1-12 1912 BY
T Russell Countryman
U.S. Deputy Mineral Surveyor.

The Original Field Notes of the Survey of the Mining Claim of
The Warren Peak Mines Company
known as the
SMUGLAR and Twenty Other Lodes

from which this plat has been made under my direction
have been examined and approved, and are on file in this Office,
and I hereby certify that they furnish such an accurate description
of said Mining Claim as will, if incorporated into a patent,
serve fully to identify the premises, and that such reference
is made therein to natural objects or permanent monuments
as will perpetuate and fix the location thereof.

I further certify that Five Hundred Dollars worth of labor has
been expended or improvements made upon said Mining
Claim by claimant or its grantors, and that
said improvements consist of
17 discovery cuts, 1 discovery tunnel, 3 discovery
shafts, 2 cuts, 7 tunnels, 5 shafts and 1 road

that the location of said improvements is correctly shown
upon this plat, and that no portion of said labor or im-
provements has been included in the estimate of expendi-
tures upon any other claim.

And I further certify that this is a correct plat of said Mining
Claim made in conformity with said original field notes of the
survey thereof, and the same is hereby approved.


U.S. Surveyor General's Office. *Stephen B. Cannon*
Cheyenne, Wyoming. U.S. Surveyor General for
October 5 1912 Wyoming

Accession No. 5860

(4-675)

Sheet No. 1

Deposited by Claimant \$400.00
Cost of Office Work \$120.00
Amount for remainder \$280.00

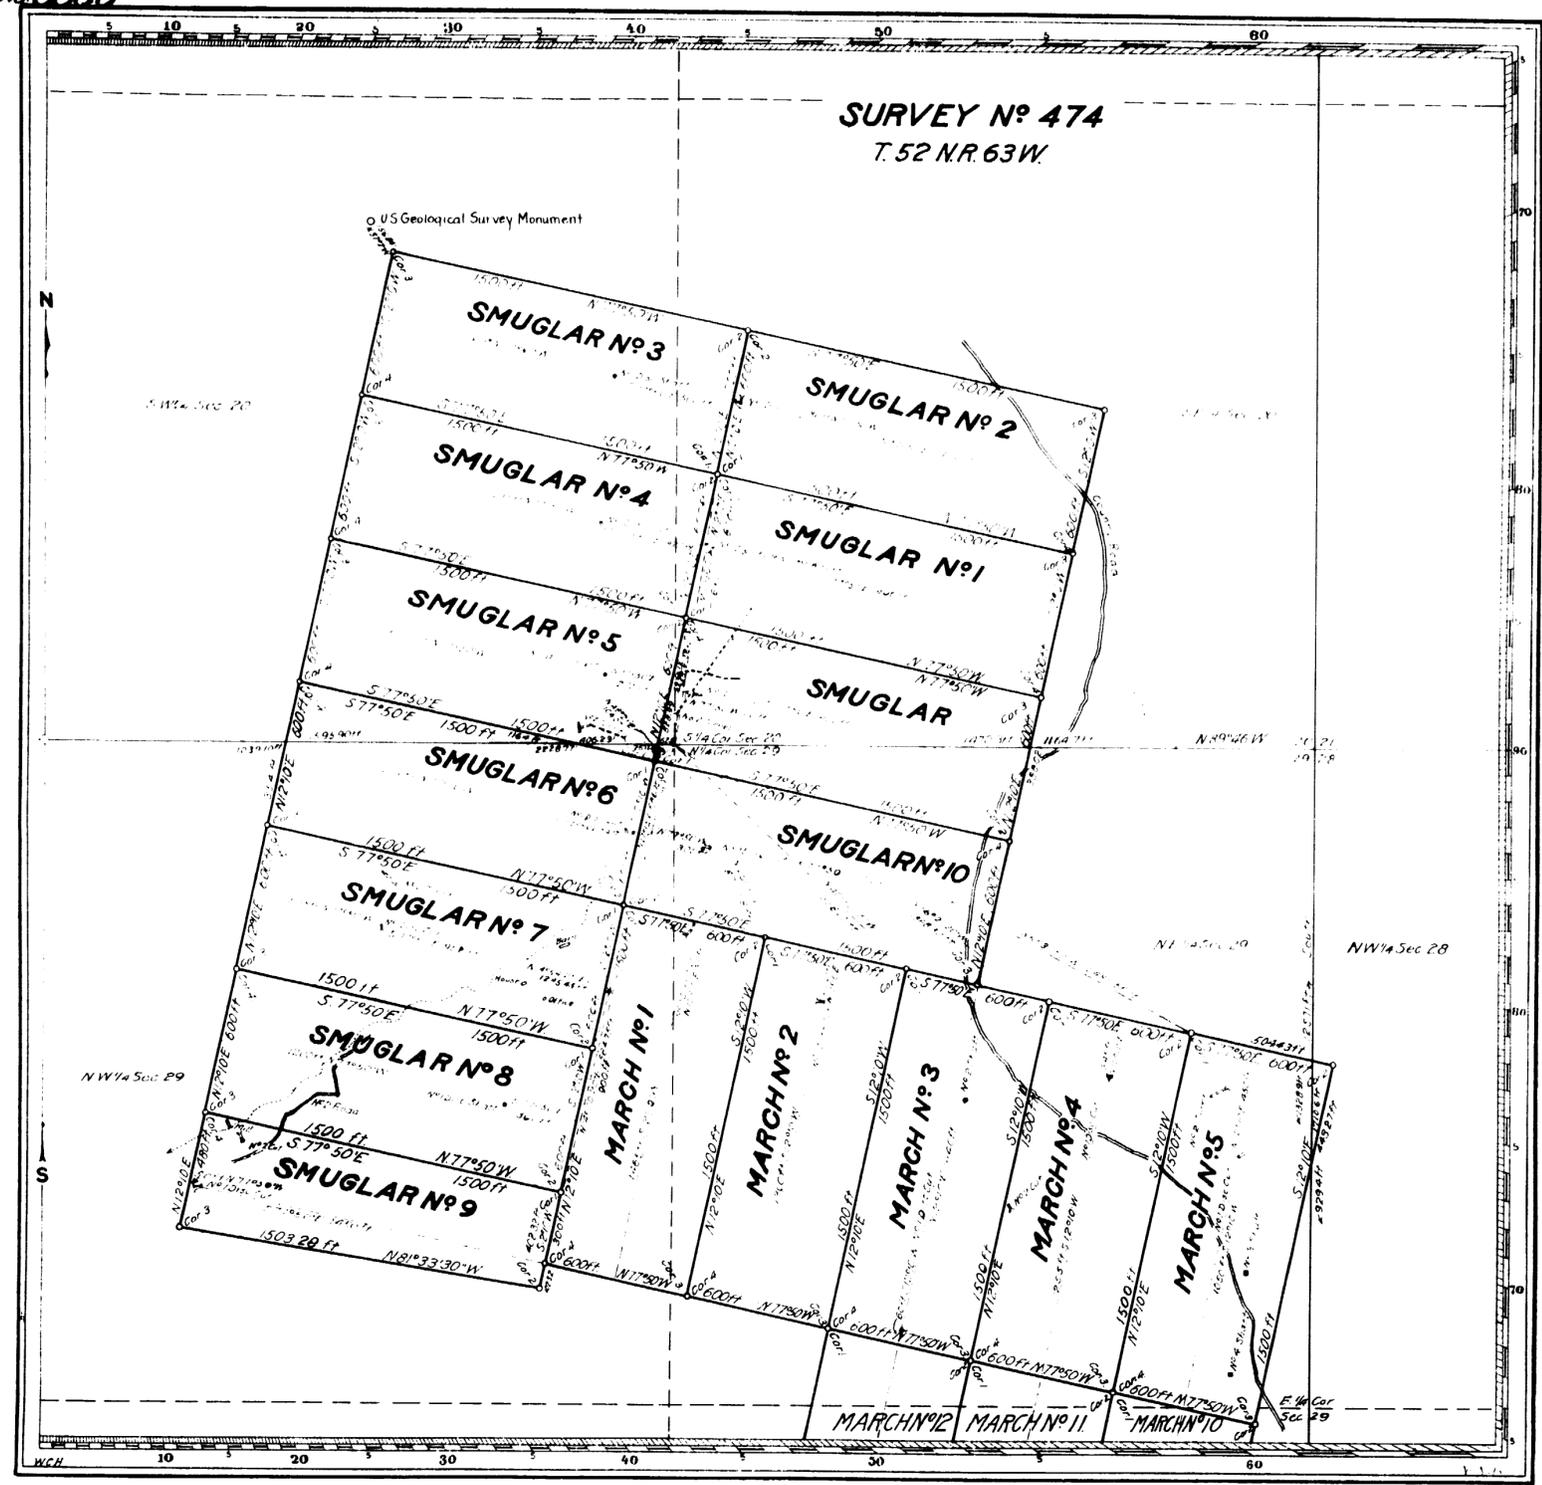

Claim Located as amended November 22, 1911

Mineral Survey No 474

Lot No _____

Crook Land District.

RECEIVED S. G. O.
OCT 28 1912
CHEYENNE, WYO.

PLAT

OF THE CLAIM OF
The Warren Peak Mines Company

KNOWN AS THE
SMUGLAR and Twenty Other Lodes

IN BEAR LODGE MINING DISTRICT,
CROOK COUNTY, WYOMING
Containing an Area of 428.411 Acres
Scale of 500 feet to the inch
Variation 14° 10' E.

WITNESSED June 1-12, 1912 BY
T. Russell Countryman, U.S. Deputy Mineral Surveyor.

The Original Field Notes of the Survey of the Mining Claim of
The Warren Peak Mines Company
known as the
SMUGLAR and Twenty Other Lodes

from which this plat has been made under my direction
have been examined and approved, and are on file in this office,
and I hereby certify that they furnish such an accurate description
of said Mining Claim as will, if incorporated into a patent,
serve fully to identify the premises, and that such reference
is made therein to natural objects or permanent monuments
as will perpetuate and fix the locus thereof.

I further certify that five Hundred Dollars worth of labor has
been expended or improvements made upon said Mining
Claim by claimant or its grantors, and that
said improvements consist of
17 discovery cuts, 1 discovery tunnel, 3 discovery
shafts, 2 cuts, 7 tunnels, 5 shafts and
1 road

that the location of said improvements is correctly shown
upon this plat, and that no portion of said labor or im-
provements has been included in the estimate of expendi-
tures upon any other claim.

And I further certify that this is a correct plat of said Mining
Claim made in conformity with said original field notes of the
survey thereof, and the same is hereby approved.

U.S. Surveyor General's Office, *Alphum P. Sanford*
Cheyenne, Wyoming, U.S. Surveyor General for
October 5, 1912 Wyoming.

474

ENT. NO. 08216 NORTH
MAP NO. 4 V. 1
381,717 All except Smuglars No 8 & No 9.
431,028 Smuglars No 8 & 9