


5904

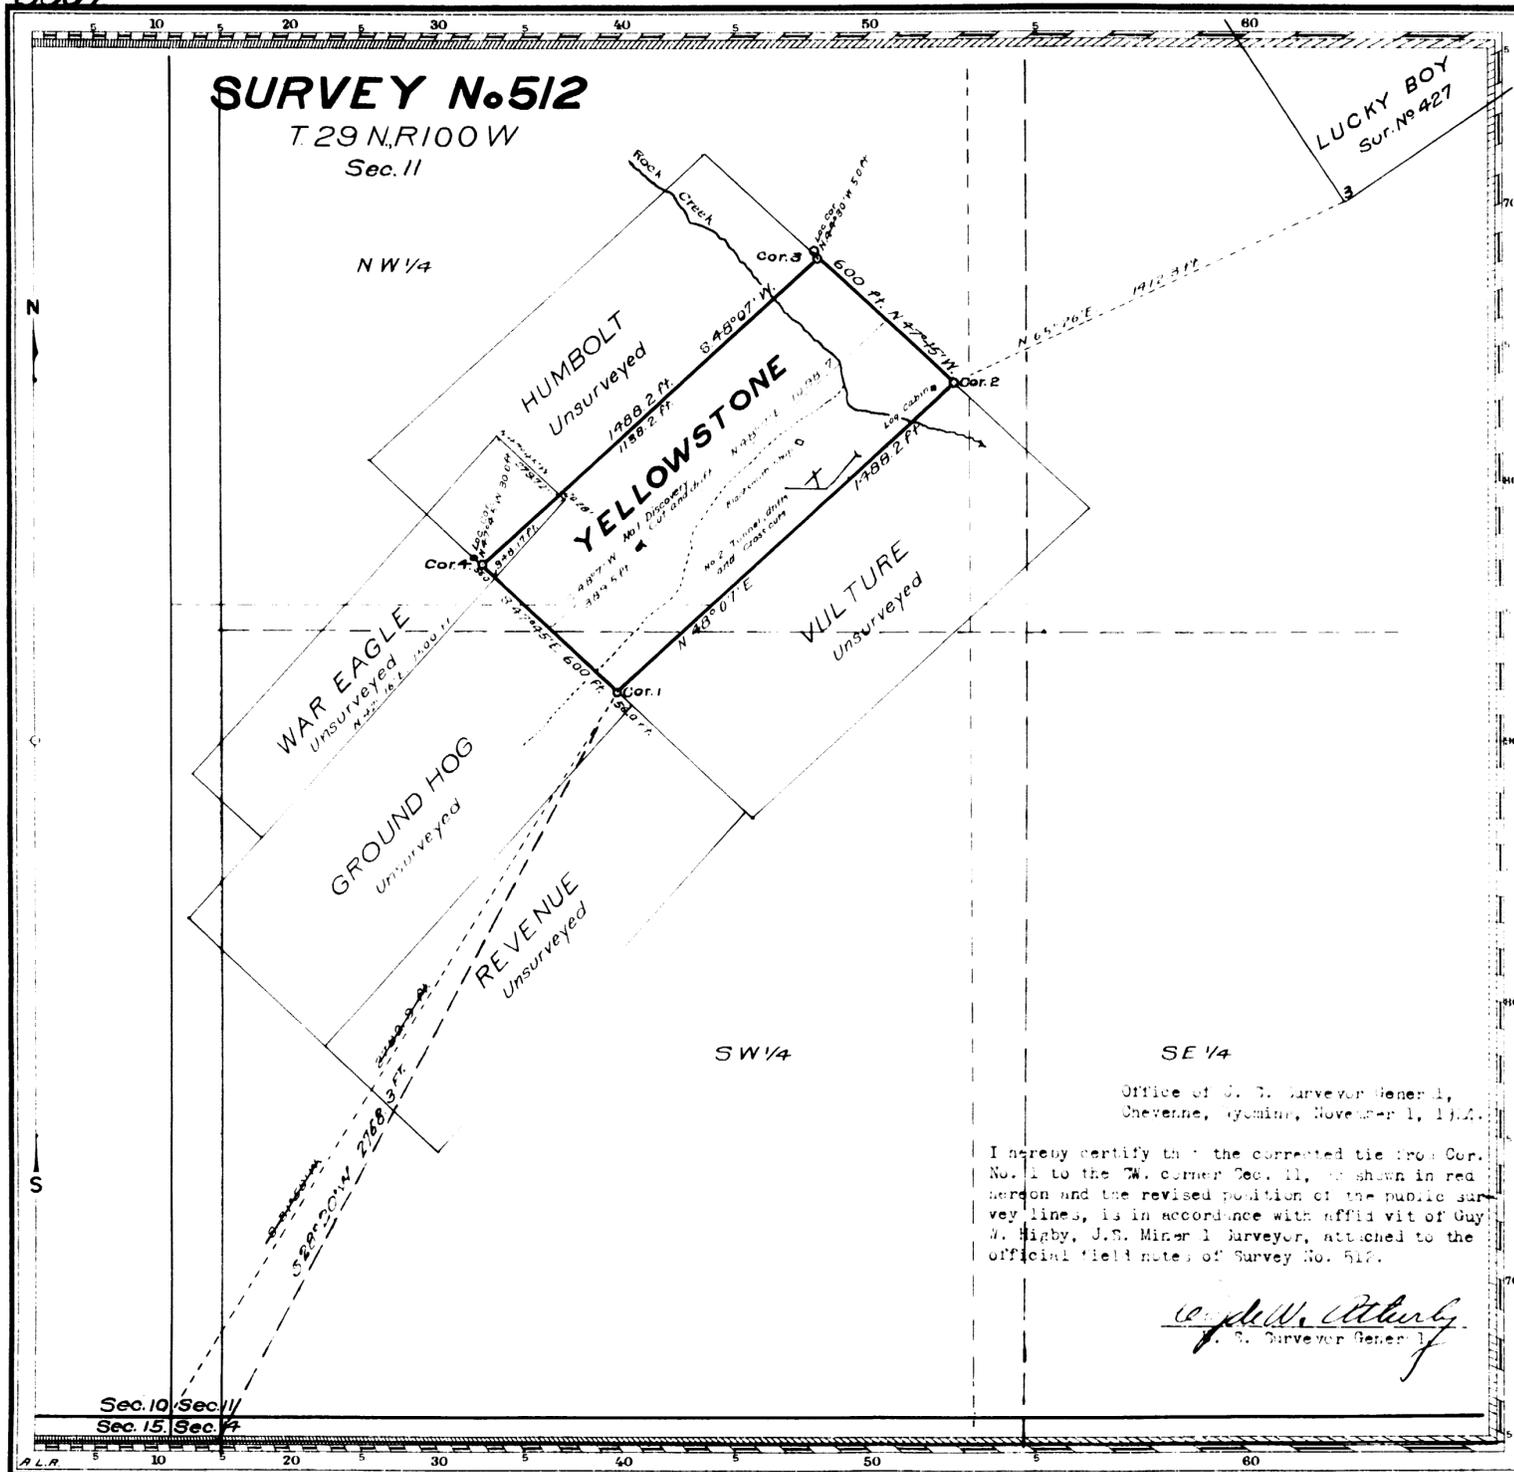

Office of U. S. Surveyor General,
Cheyenne, Wyoming, November 1, 1919.

I hereby certify that the corrected tie from Cor. No. 1 to the SW corner Sec. 11, as shown in red hereon and the revised position of the public survey lines, is in accordance with affidavit of Guy W. Higby, U. S. Miner & Surveyor, attached to the official field notes of Survey No. 512.

Guy W. Higby
U. S. Surveyor General

Claim Located June 27, 1910

Mineral Survey No. 512

Lot No. Lander Wyoming Land District.

PLAT
OF THE CLAIM OF

Samuel L. Spangler
KNOWN AS THE

YELLOWSTONE
LODE

IN ATLANTIC (unorganized) MINING DISTRICT,
FREMONT COUNTY, WYOMING

Containing an Area of Acres
Scale of 400 Feet to the inch.
Variation 16°50' - 17° E

STRIKED MARCH 19-21 1919 BY
Guy W. Higby
U. S. Surveyor General

The Original Field Notes of the Survey of the Mining Claim of Samuel L. Spangler known as the

YELLOWSTONE LODE

from which this plat has been made under my direction, have been examined and approved, and are on file in this Office, and I hereby certify that they furnish such an accurate description of said Mining Claim as will, if incorporated into a patent, serve fully to identify the premises, and that such reference is made therein to natural objects or permanent monuments as will perpetuate and fix the locus thereof.

I further certify that Five Hundred Dollars worth of labor has been expended or improvements made upon said Mining Claim by claimant or his grantors and that said improvements consist of

1 discovery cut with drift and
1 tunnel with drifts and cross cuts

that the location of said improvements is correctly shown upon this plat, and that no portion of said labor or improvements has been included in the estimate of expenditures upon any other claim.

And I further certify that this is a correct plat of said Mining Claim made in conformity with said original field notes of the survey thereof, and the same is hereby approved.

U. S. Surveyor General's Office *Charles J. Acott*
Cheyenne, Wyoming U. S. Surveyor General for
September 30, 1919 Wyoming

Amount deposited for office work \$ 35.00
Cost of office work 25.53
Amount to be refunded \$ 9.47

512

FILE NO. 019,257 NOTES
DATE: 9/26/19
C. S. NO. 214 P.