


(4-675)

5906

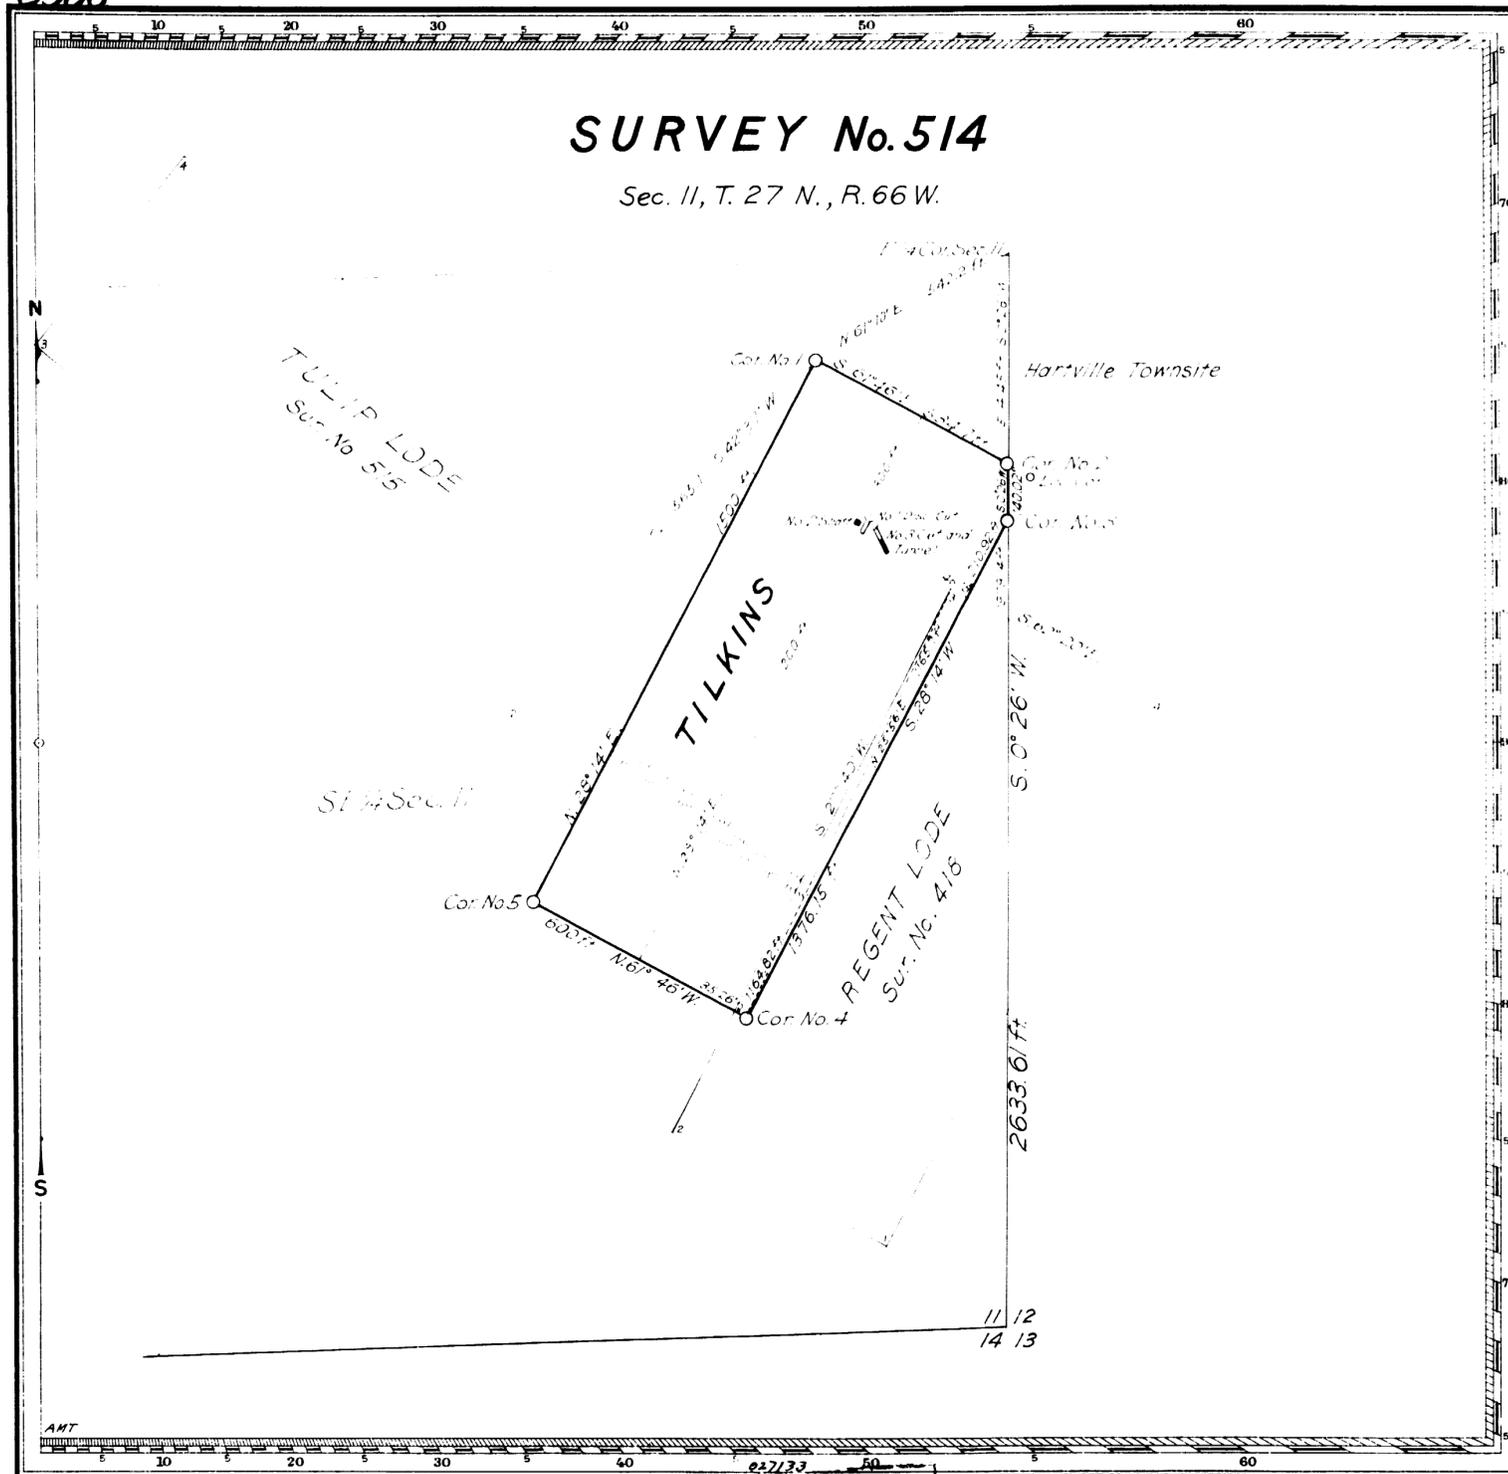

Amount deposited for office work	\$30.00
Cost of office work	23.52
Amount to be refunded	\$ 6.48

NOTES  
 1/27/22  
 238

514

Claim Located (as amended) April 9, 1919

Mineral Survey No. 514

Lot No. Cheyenne Land District

**PLAT**  
 OF THE CLAIM OF  
 NELLIE CATLIN  
 KNOWN AS THE  
 TILKINS LODE

IN PLATTE CANON (unorganized) MINING DISTRICT, PLATTE COUNTY, WYOMING

Containing an Area of Acres Scale of 300 Feet to the inch Variation 13 1/2'

SURVEYED MAY 3, 1919 BY

ROBERT E. MCCOY U.S. Deputy Mineral Surveyor

The Original Field Notes of the Survey of the Mining Claim of Nellie Catlin

known as the Tilkins Lode

from which this plat has been made under my direction, have been examined and approved, and are on file in this Office, and I hereby certify that they furnish such an accurate description of said Mining Claim as will, if incorporated into a patent, serve fully to identify the premises, and that such reference is made therein to natural objects or permanent monuments as will perpetuate and fix the locus thereof. I further certify that Five Hundred Dollars worth of labor has been expended or improvements made upon said Mining Claim by claimant or her grantors and that said improvements consist of 1 Discovery Cut, 1 Shaft and 1 Cut and Tunnel

that the location of said improvements is correctly shown upon this plat, and that no portion of said labor or improvements has been included in the estimate of expenditures upon any other claim. And I further certify that this is a correct plat of said Mining Claim made in conformity with said original field notes of the survey thereof, and the same is hereby approved.

U.S. Surveyor General's Office, *Charles J. Becker*  
 Cheyenne, Wyoming U.S. Surveyor General for  
 September 23, 1919 Wyoming

A.L.R.