


(4-675)

5907

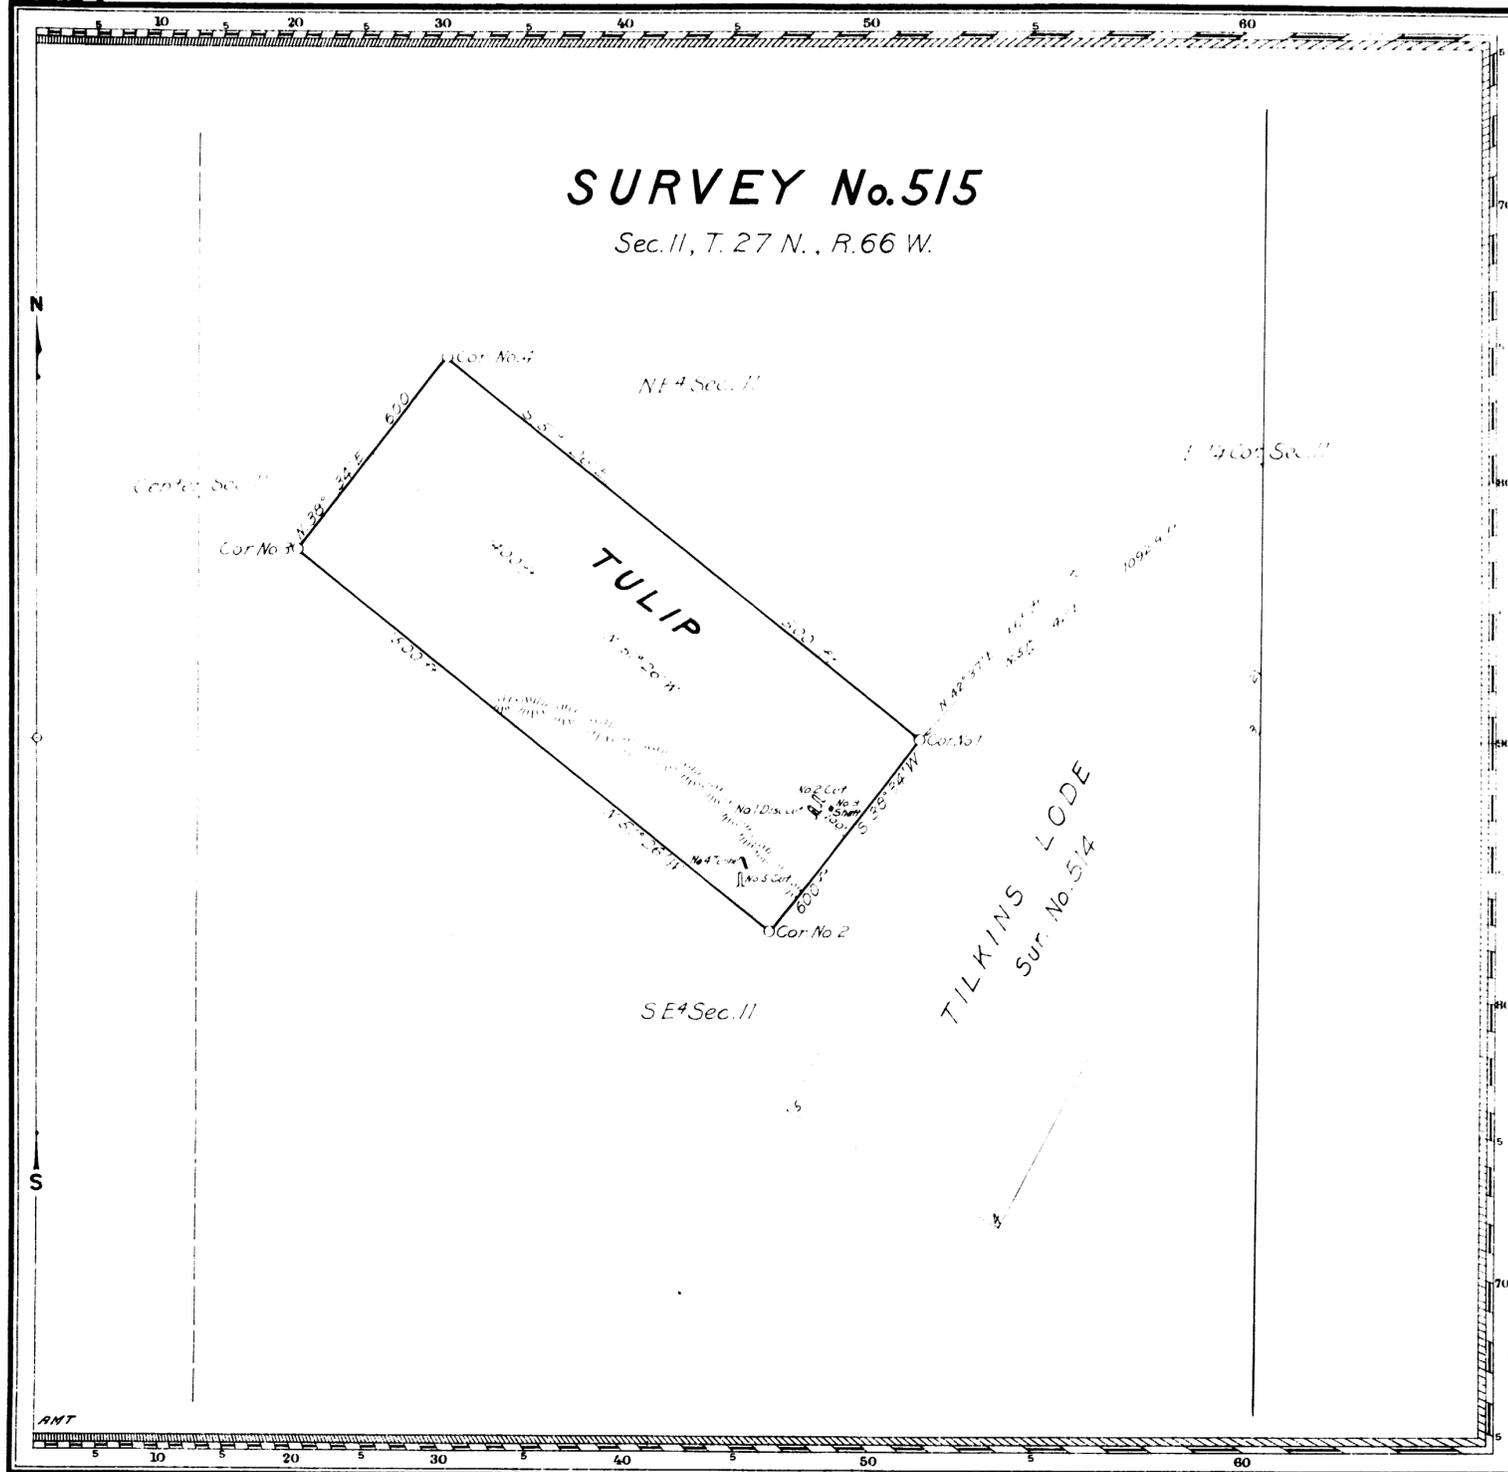

Claim located (as amended) April 9, 1919

Mineral Survey No. 515

Lot No. Cheyenne Land District

PLAT
OF THE CLAIM OF
Nellie Catlin
KNOWN AS THE

TULIP LODE

IN PLATTE CANON (under amended) MINING DISTRICT,
PLATTE COUNTY, WYOMING
Containing an Area of _____ Acres

Scale of 300 Feet to the inch
Variation 15° E.

SURVEYED MAY 3-14, 1919 **BY**

ROBERT L. MOODY U.S. Deputy Mineral Surveyor

The Original Field Notes of the Survey of the Mining Claim of
NELLIE CATLIN
known as the

Tulip Lode

from which this plat has been made under my direction, have been examined and approved, and are on file in this Office, and I hereby certify that they furnish such an accurate description of said Mining Claim as will, if incorporated into a patent, serve fully to identify the premises, and that such reference is made therein to natural objects or permanent monuments as will perpetuate and fix the locus thereof. I further certify that Five Hundred Dollars worth of labor has been expended or improvements made upon said Mining Claim by claimant or her grantors and that said improvements consist of 1 Discovery Cut, 2 Cuts, 1 Shaft and 1 Tunnel;

that the location of said improvements is correctly shown upon this plat, and that no portion of said labor or improvements has been included in the estimate of expenditures upon any other claim. And I further certify that this is a correct plat of said Mining Claim made in conformity with said original field notes of the survey thereof, and the same is hereby approved.

U.S. Surveyor General's Office *Charles J. Becker*
Cheyenne, Wyoming U.S. Surveyor General for
September 22, 1919 Wyoming

A. L. R.

Amount deposited for office work \$30.00
Cost of office work 16.59
Amount to be refunded 13.41

EX. NO. 23731 NOTED
7/17/22
84572.0
238

515