


(4-675)

5908

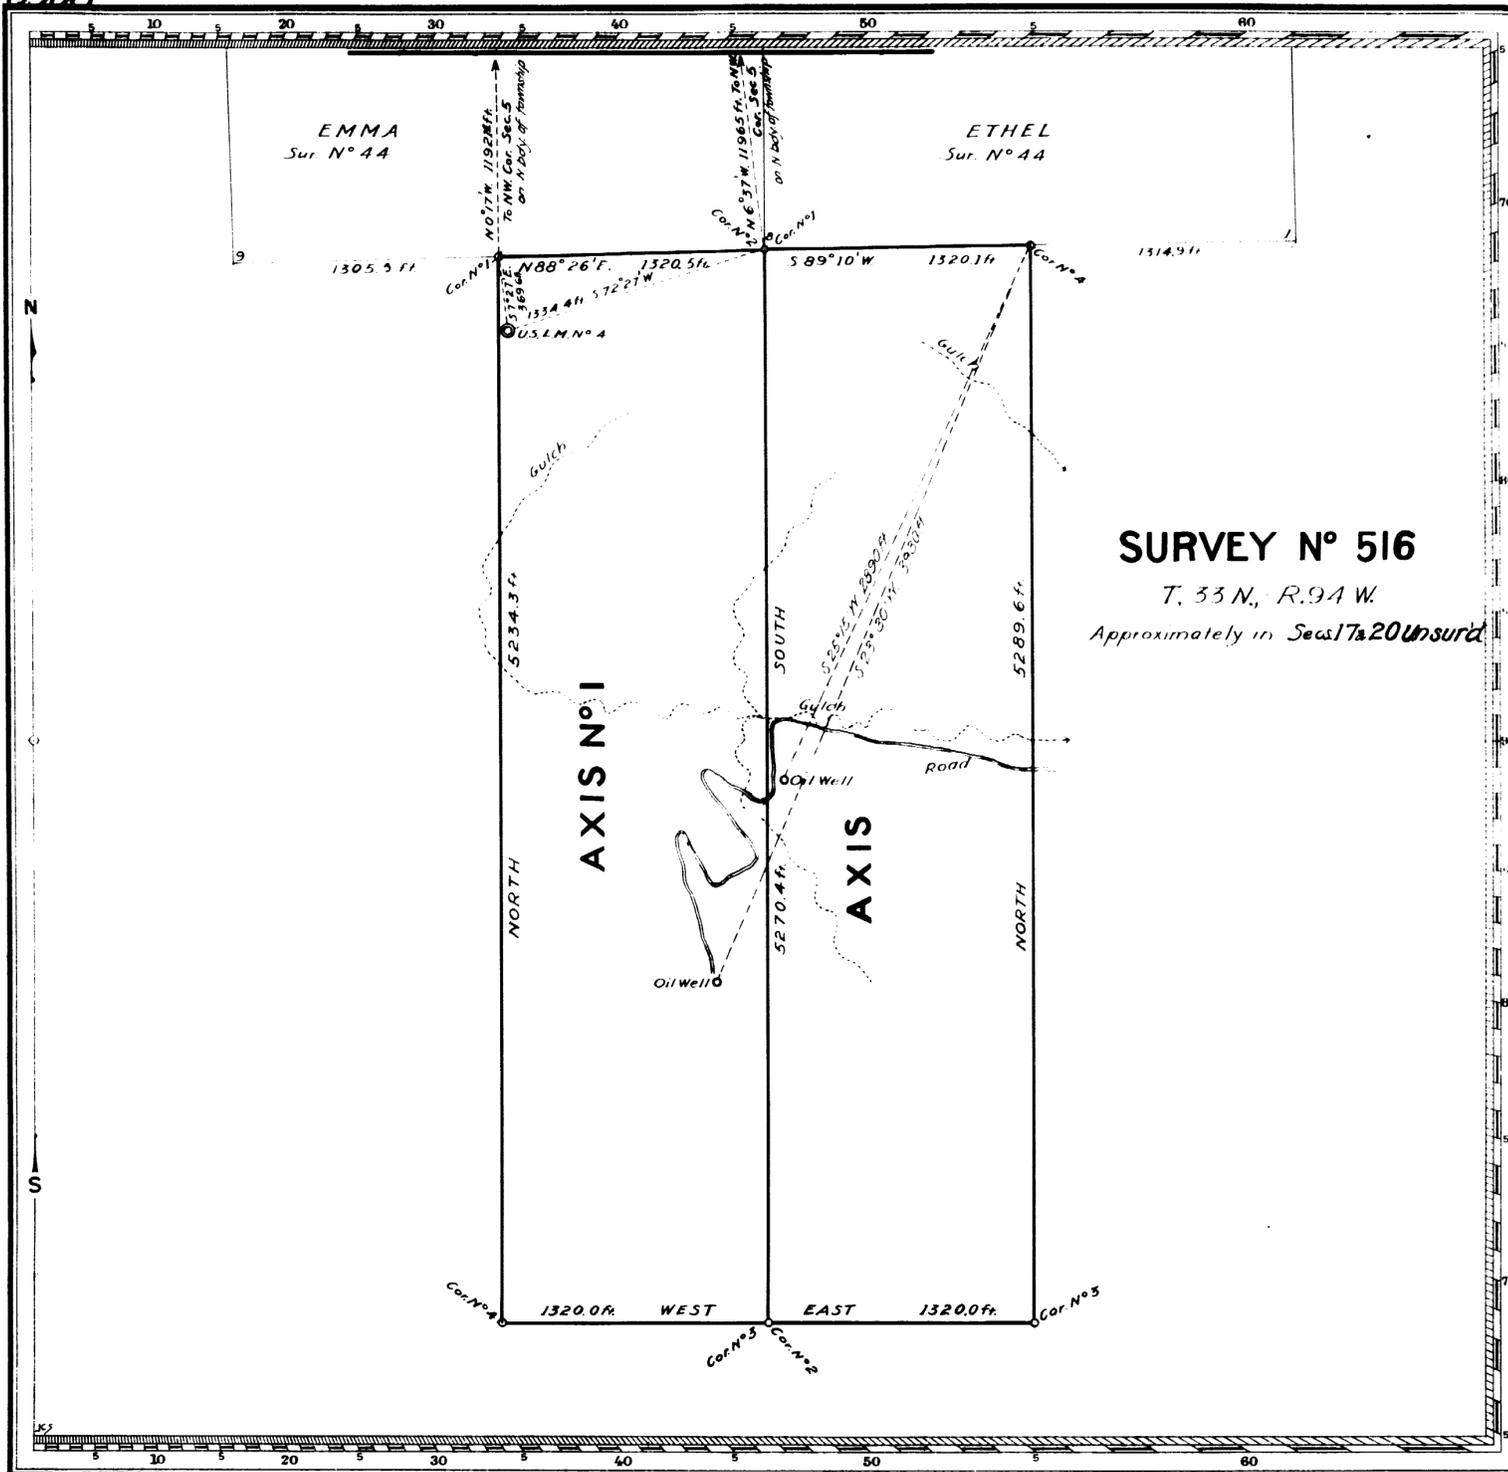

Claims Located May 8 1919

Mineral Survey No. 516

Lot No. LANDER, WYOMING Land District.

**PLAT**  
OF THE CLAIM OF

G.A. Stephens et al.  
KNOWN AS THE

**AXIS and AXIS N°1, OIL PLACERS**

IN (UNORGANIZED) MINING DISTRICT,  
FREMONT COUNTY, WYOMING

Containing an Area of \_\_\_\_\_ Acres  
Scale of 600 Feet to the inch.

Variation  
SURVEYED August 11-15 1919 BY  
Guy W. Higby  
U.S. Mineral Surveyor.

The Original Field Notes of the Survey of the Mining Claim of  
G.A. Stephens et al.  
known as the  
AXIS and AXIS N°1 OIL PLACERS

from which this plat has been made under my direction,  
have been examined and approved, and are on file in this Office,  
and I hereby certify that they furnish such an accurate descrip-  
tion of said Mining Claim as will, if incorporated into a patent,  
serve fully to identify the premises, and that such reference is  
made therein to natural objects or permanent monuments as  
will perpetuate and fix the locus thereof.  
I further certify that, Five Hundred Dollars worth of labor has  
been expended or improvements made upon said Mining Claim  
by claimants or their grantors and that  
said improvements consist of 2 Oil wells

that the location of said improvements is correctly shown  
upon this plat, and that no portion of said labor or improve-  
ments has been included in the estimate of expenditures  
upon any other claim.  
And I further certify that this is a correct plat of said Mining  
Claim made in conformity with said original field notes of the  
survey thereof, and the same is hereby approved.

U.S. Surveyor General's Office, *Charles Becker*  
Cheyenne, Wyoming. } U.S. Surveyor General for  
January 8, 1920 } Wyoming

Amount deposited for office work 70.00  
Cost of office work 27.75  
Amount to be refunded 42.25

011942  
832417  
11/15/21 25  
230

516.