


5911

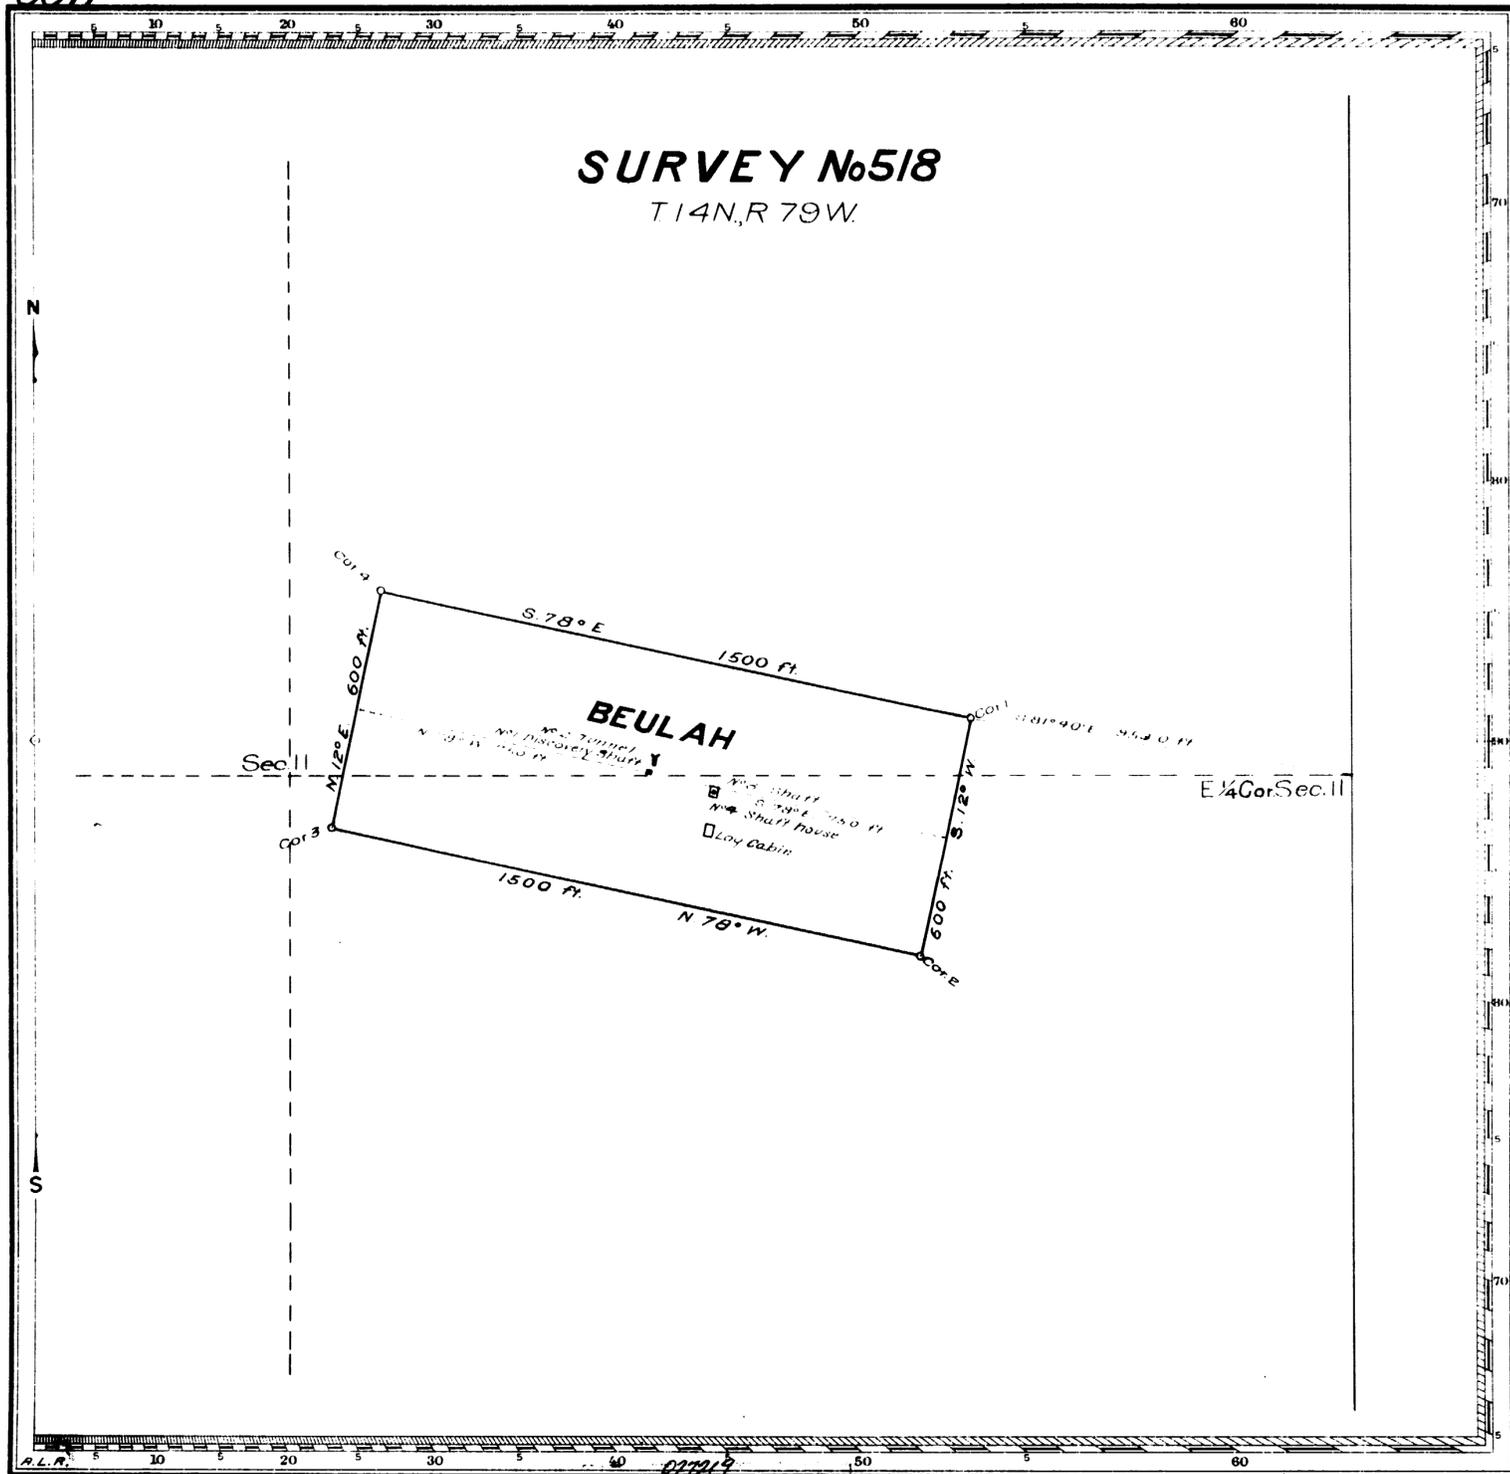

Claim Located as amended July 12 1919

Mineral Survey No. **518**

Lot No. _____
Cheyenne Land District.

PLAT
 OF THE CLAIM OF

THE IRON BLOSSOM MINING COMPANY
 KNOWN AS THE

BEULAH LODE

IN UNORGANIZED MINING DISTRICT,
 ALBANY COUNTY, WYOMING
 Containing an Area of _____ Acres
 Scale of 300 Feet to the inch
 Variation N 16° E

SURVEYED AUGUST 17 1919 BY
 Robert Z. McCoy
 U.S. Deputy Mineral Surveyor.

The Original Field Notes of the Survey of the Mining Claim of
THE IRON BLOSSOM MINING COMPANY
 known as the

BEULAH LODE

from which this plat has been made under my direction, have been examined and approved, and are on file in this Office, and I hereby certify that they furnish such an accurate description of said Mining Claim as will, if incorporated into a patent, serve fully to identify the premises, and that such reference as made therein to natural objects or permanent monuments as will perpetuate and fix the locus thereof.

I further certify that Five Hundred Dollars worth of labor has been expended or improvements made upon said Mining Claim by claimant or its grantors and that said improvements consist of 1 discovery Shaft, 1 tunnel, 1 Shaft and 1 log Shaft house

that the location of said improvements is correctly shown upon this plat, and that no portion of said labor or improvements has been included in the estimate of expenditures upon any other claim.

And I further certify that this is a correct plat of said Mining Claim made in conformity with said original field notes of the survey thereof, and the same is hereby approved.

U.S. Surveyor General's Office, *Charles Decker*
Cheyenne Wyoming U.S. Surveyor General for
 September 23, 1919

Amount deposited for office work \$ 30.00
 Cost of office work \$ 13.79
 Amount to be refunded \$ 16.21

PLAT NO. 223
 P.M.S. NO. 223
 C.S. NO. 223 P.

518