


5922

(4-675)

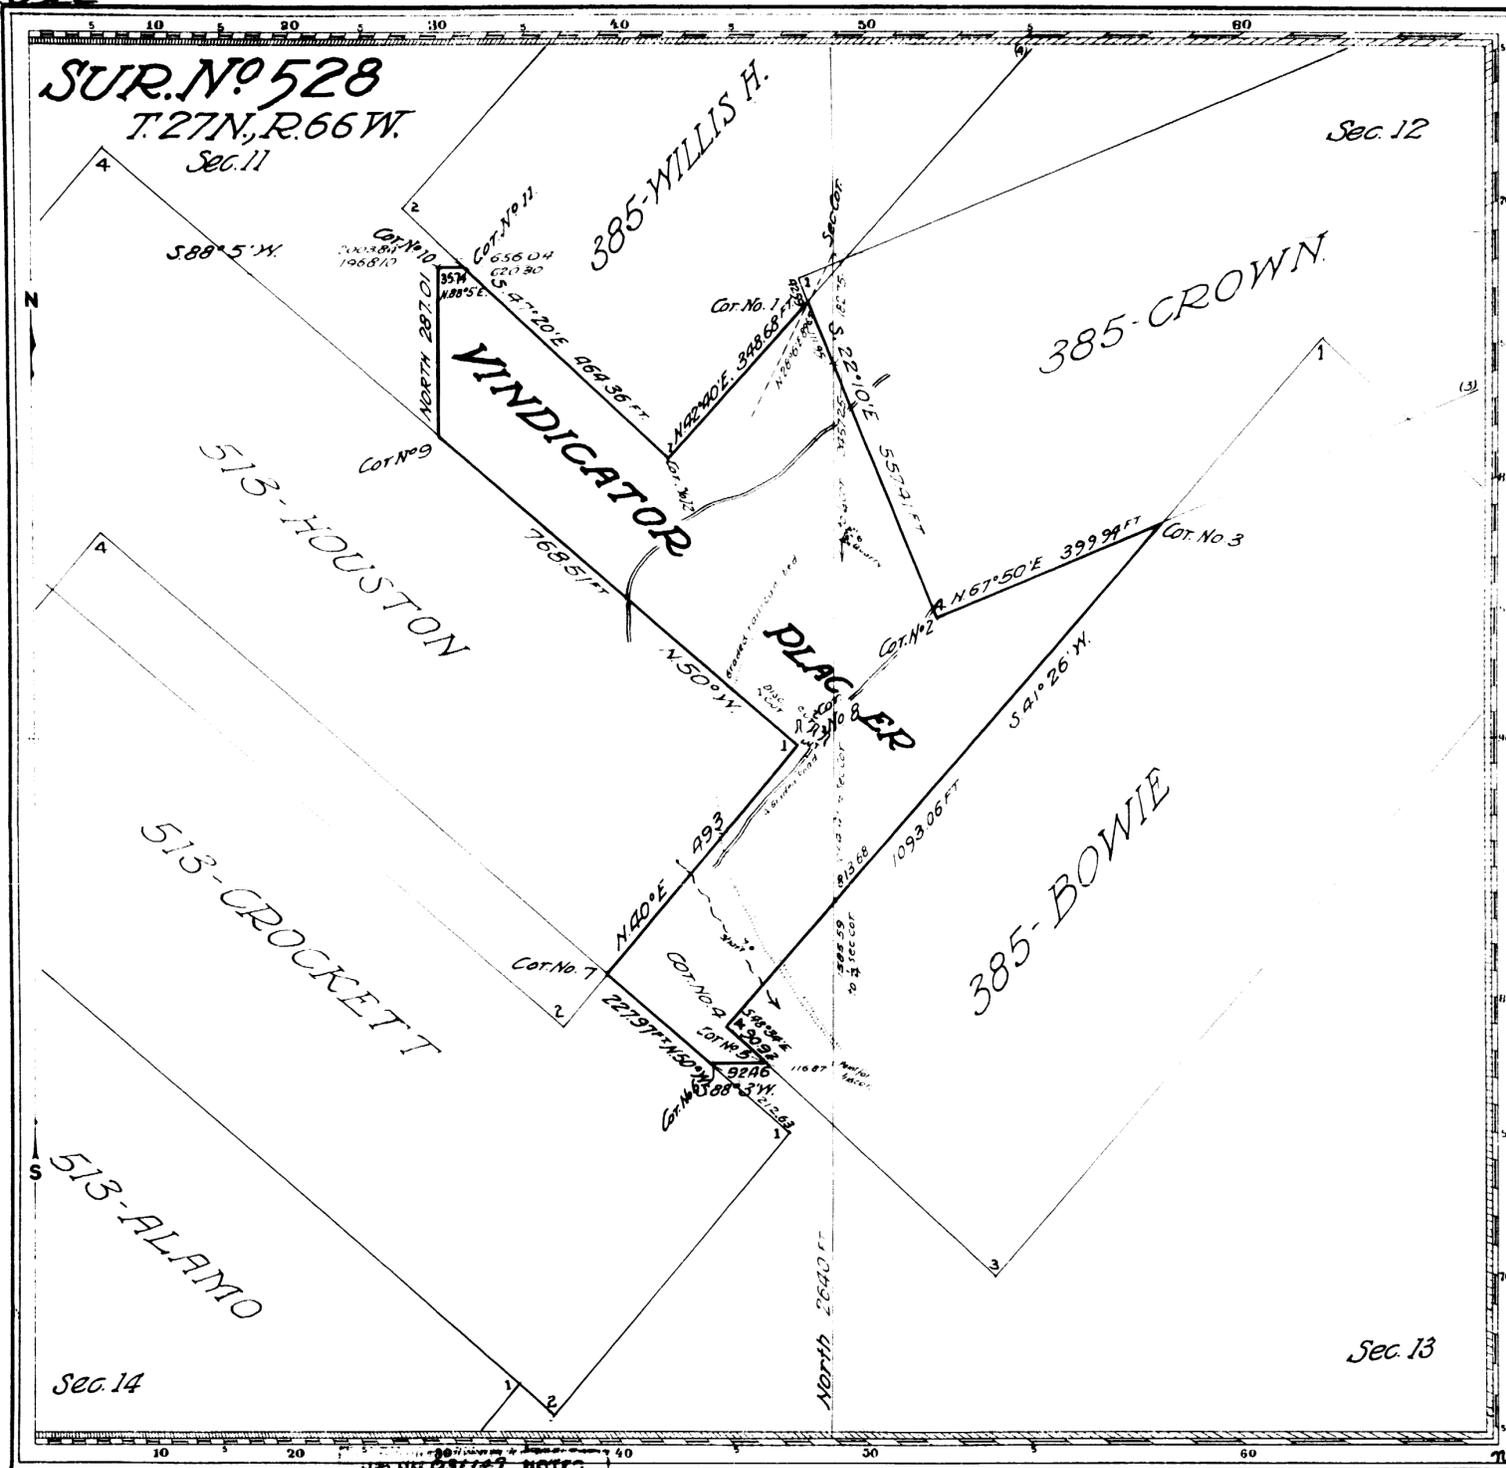

528

NOTES
 8/7/22
 163-222 p.

Deposited for Office work \$35.00
 Cost of Office work 25.49
 Amount to be refunded 9.51

Claim Located December 26, 1917
 Mineral Survey No 528
 Lot No _____
 Cheyenne Land District.
PLAT
 OF THE CLAIM OF
GEORGE S. CATLIN and NETTIE CATLIN
 KNOWN AS THE
VINDICATOR PLACER
 IN PLATTE CANON MINING DISTRICT,
 PLATTE COUNTY, WYOMING
 Containing an Area of _____ Acres.
 Scale of 200 feet to the inch
 Variation 5'2"
 WITNESSED Jany 31 - Feb 1, 1921 A.D.
 Robert L. McCoy
 U.S. Mineral Surveyor.

The Original Field Notes of the Survey of the Mining Claim of
 George S. Catlin and Nettie Catlin
 known as the

Vindicator Placer

from which this plat has been made under my direction
 have been examined and approved, and are on file in this Office;
 and I hereby certify that they furnish such an accurate descrip-
 tion of said Mining Claim as well, if incorporated into a patent,
 serve fully to identify the premises, and that such reference
 is made therein to natural objects or permanent monuments
 as will perpetuate and fix the locus thereof.

I further certify that five hundred dollars worth of labor has
 been expended or improvements made upon said Mining
 Claim by claimant or their grantors, and that
 said improvements consist of
 3 cuts, 1 shaft, 1 quarry, 1 graded road

that the location of said improvements is correctly shown
 upon this plat, and that no portion of said labor or im-
 provements has been included in the estimate of expendi-
 tures upon any other claim.

And I further certify that this is a correct plat of said Mining
 Claim made in conformity with said original field notes of the
 survey thereof, and the same is hereby approved.

U.S. Surveyor General's Office
 Cheyenne, Wyoming
 March 16, 1921
Charles J. Stecker
 U.S. Surveyor General for
 Wyoming