


(4-675)

Deposited for office work
Cost of office work
Amount to be refunded

\$180.00
80.49
99.51

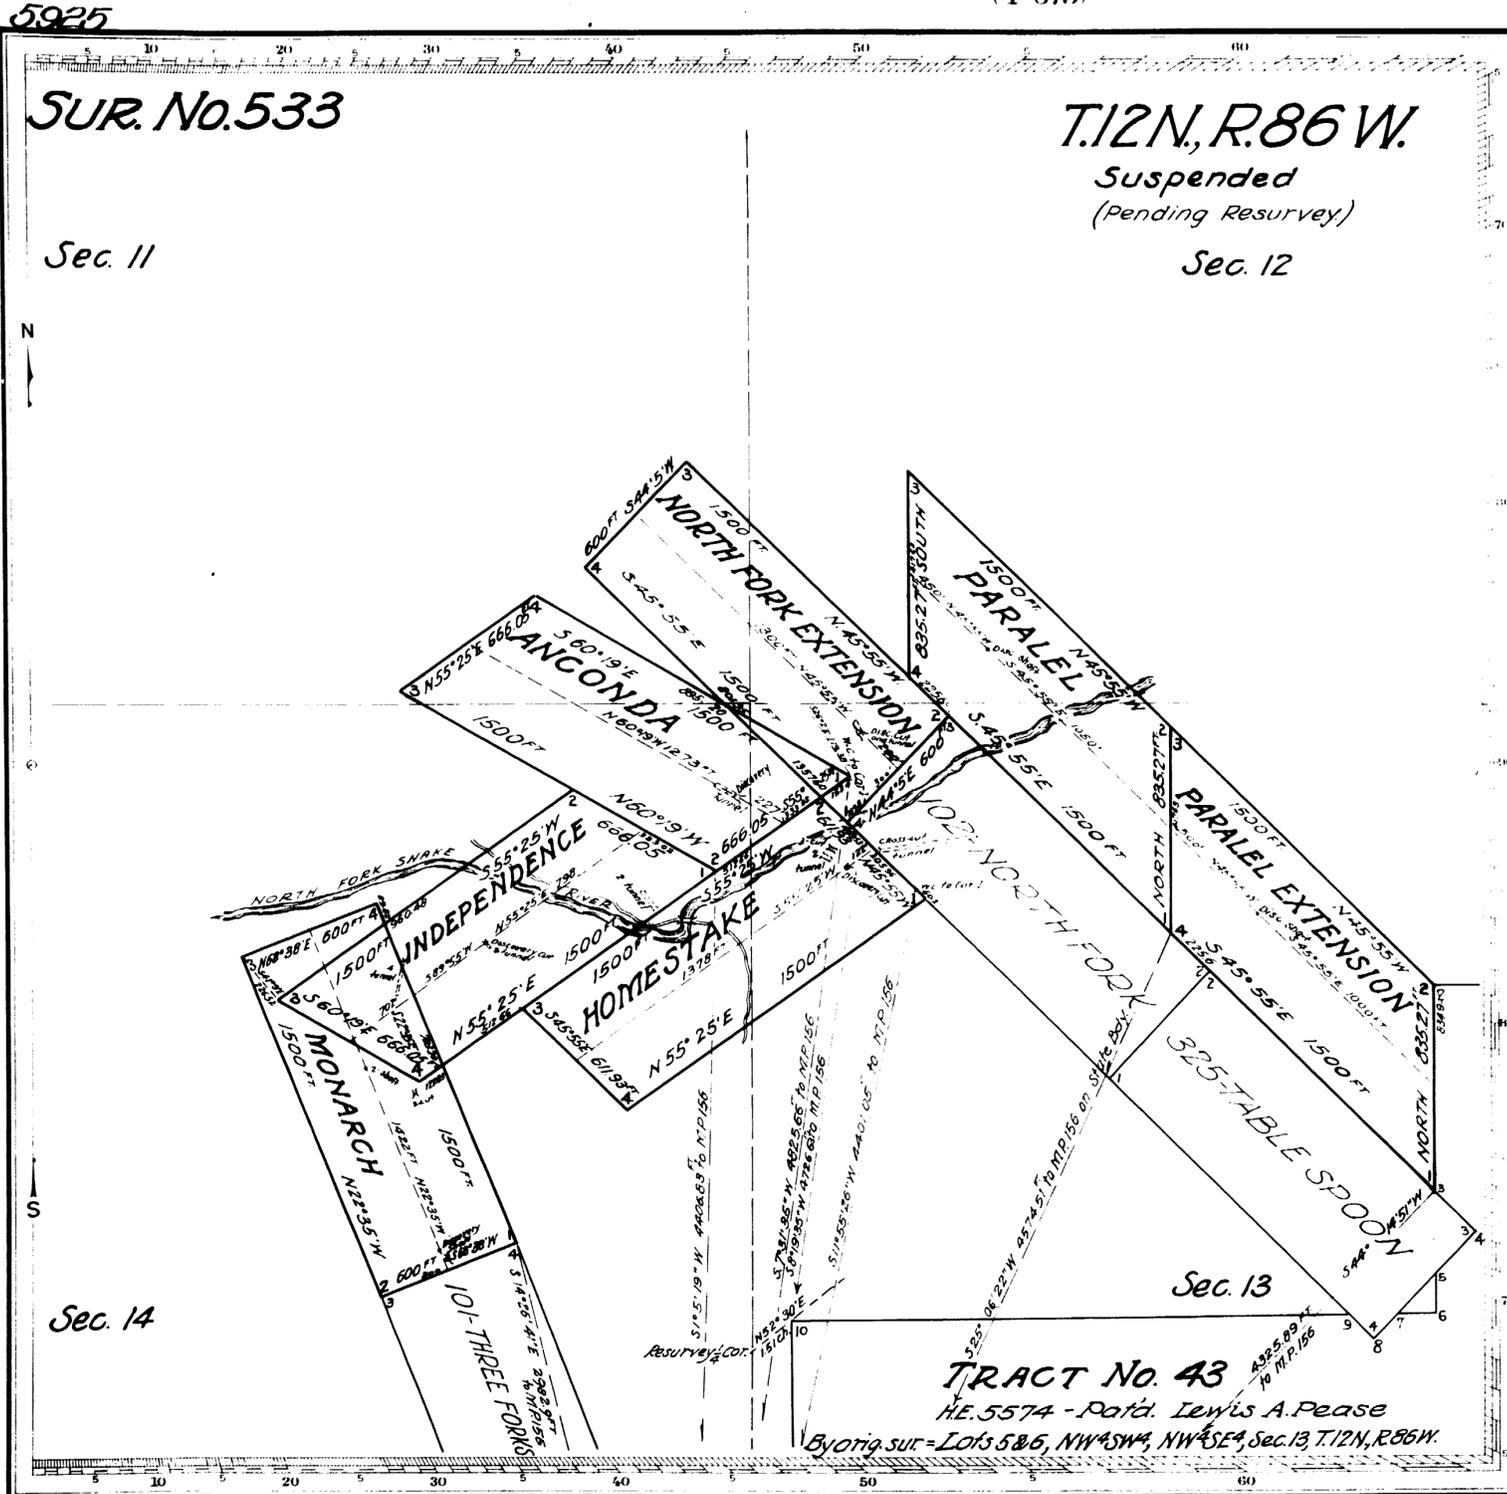

*Anconda Monarch Aug 14 1905, Anconda Aug 6, 1905
Independence Aug 13 1905, Monarch Aug 16, 1905
Claim Located Parallel Aug 15, 1904, Parallel Ext. Sept 2, 1904, N Fork Ext. Aug 17, 1904*

Mineral Survey No. **533**

Lot No. _____
Cheyenne Land District.

PLAT
OF THE CLAIM OF
SNAKE RIVER CONSOLIDATED MINING CO.
KNOWN AS THE
**Parallel, Parallel Extension,
North Fork Extension, Homestake
Anconda, Independence and Monarch Lodes.**
IN THREE FORKS (Unorg.) MINING DISTRICT,
CARBON COUNTY, WYOMING
Containing an Area of _____ Acres.
Scale of 500 feet to the inch.
Variation 15° 30' E

SURVEYED October 25, December 23, 1923 BY
George B. McFadden
U.S. Mineral Surveyor.

The Original Field Notes of the Survey of the Mining Claim of Snake River Consolidated Mining Co. known as the Parallel, Parallel Extension, North Fork Extension, Homestake, Anconda, Independence and Monarch Lodes

from which this plat has been made under my direction, have been examined and approved, and are on file in this Office, and I hereby certify that they furnish such an accurate description of said Mining Claim as will, if incorporated into a patent, serve fully to identify the premises, and that such reference is made therein to natural objects or permanent monuments as will perpetuate and fix the locus thereof.

I further certify that Five Hundred Dollars worth of labor has been expended or improvements made upon said Mining Claim by claimant company or its grantors and that said improvements consist of 5 shafts, 4 cuts 7 tunnels

that the location of said improvements is correctly shown upon this plat, and that no portion of said labor or improvements has been included in the estimate of expenditures upon any other claim.

And I further certify that this is a correct plat of said Mining Claim made in conformity with said original field notes of the survey thereof, and the same is hereby approved.

U.S. Surveyor General's Office. *Alfred W. Atterly*
Cheyenne, Wyoming U.S. Surveyor General for
March 23 1923 Wyoming

533

033.542
815.24
942.546

241.242 P