


(4-675)

Accession No. 6167

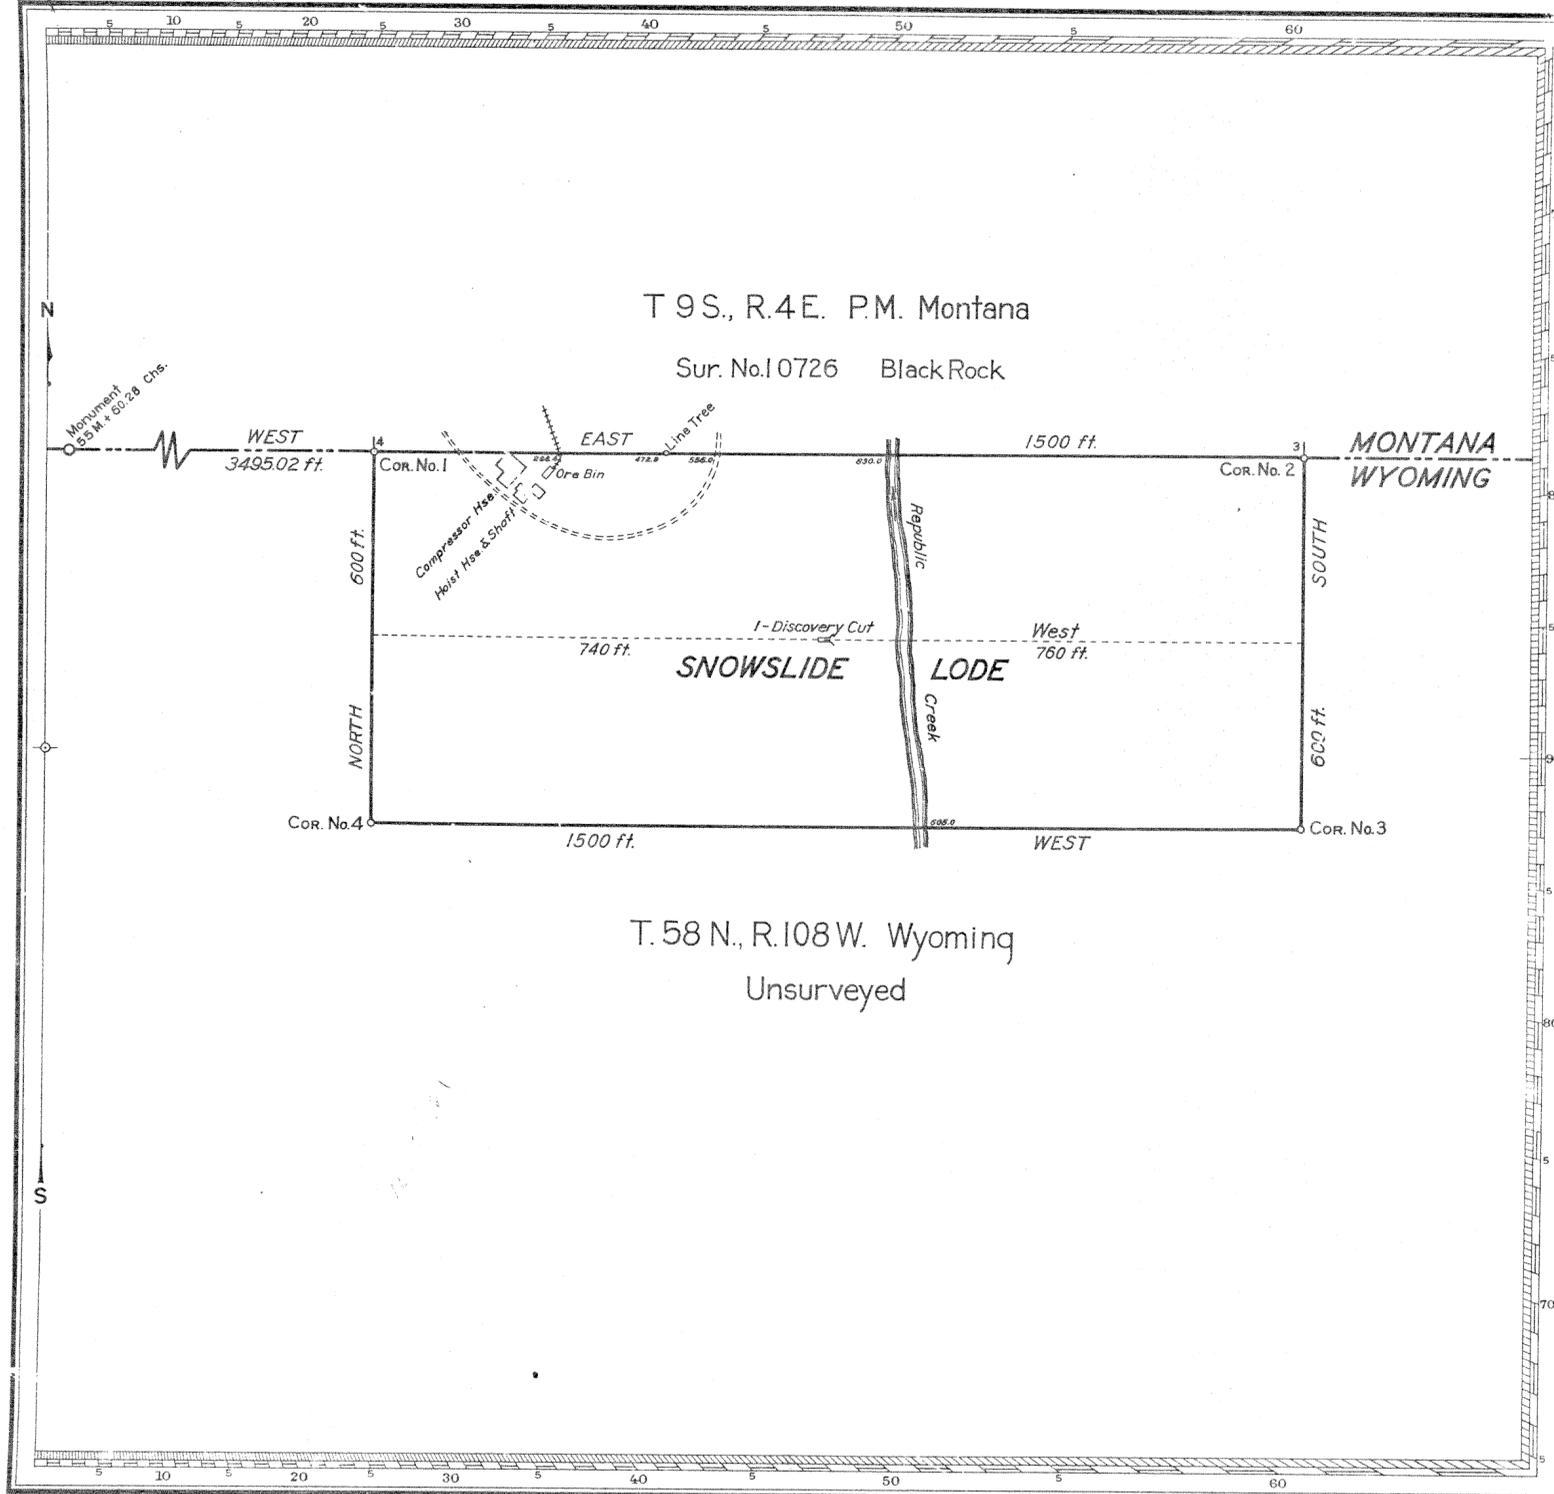

Mineral Survey No. 562

Cheyenne Land District.

PLAT
OF THE CLAIM OF
THE IRMA MINES, Inc.
KNOWN AS THE
SNOWSLIDE LODE

IN NEW WORLD (Unorganized) MINING DISTRICT,
PARK COUNTY, WYOMING
Containing an Area of _____ Acres.
Scale of 200 Feet to the inch.
Variation 20'0" East
SURVEYED Sept. 24, 1938 - Jan. 10, 1939 BY

Henry M. Lancaster Mineral Surveyor,
General Land Office

The Original Field Notes of the Survey of the Mining Claim from which this plat has been made under my direction, have been examined and approved, and are on file in this Office, and I hereby certify that they furnish such an accurate description of said Mining Claim as will, if incorporated into a patent, serve fully to identify the premises, and that such reference is made therein to natural objects or permanent monuments as will perpetuate and fix the locus thereof.

I further certify that Five Hundred Dollars worth of labor has been expended or improvements made upon, or for the benefit of, each location embraced in said mining claim by claimant **THE IRMA MINES, Inc.**

or its grantors and that said improvements consist of 1-discovery cut, a 1/11 interest in a common improvement shaft.
Value - \$781.82

that the location of said improvements is correctly shown upon this plat, and that no portion of or interest in said labor or improvements has been included in the estimate of expenditures upon any other claim.
And I further certify that this is a correct plat of said Mining Claim made in conformity with said original field notes of the survey thereof, and the same is hereby approved.

Public Survey Office
Cheyenne, Wyoming
January 17, 1939

Joel Q. Naret.
Office Cadastral Engineer for
WYOMING

ENT. NO. _____ NOTES
PAT. NO. _____ V.
C. S. NO. 324 P.

562

Jaw. tokyey L.O.
Max. 277939