


(4-675)

Access No. 6267

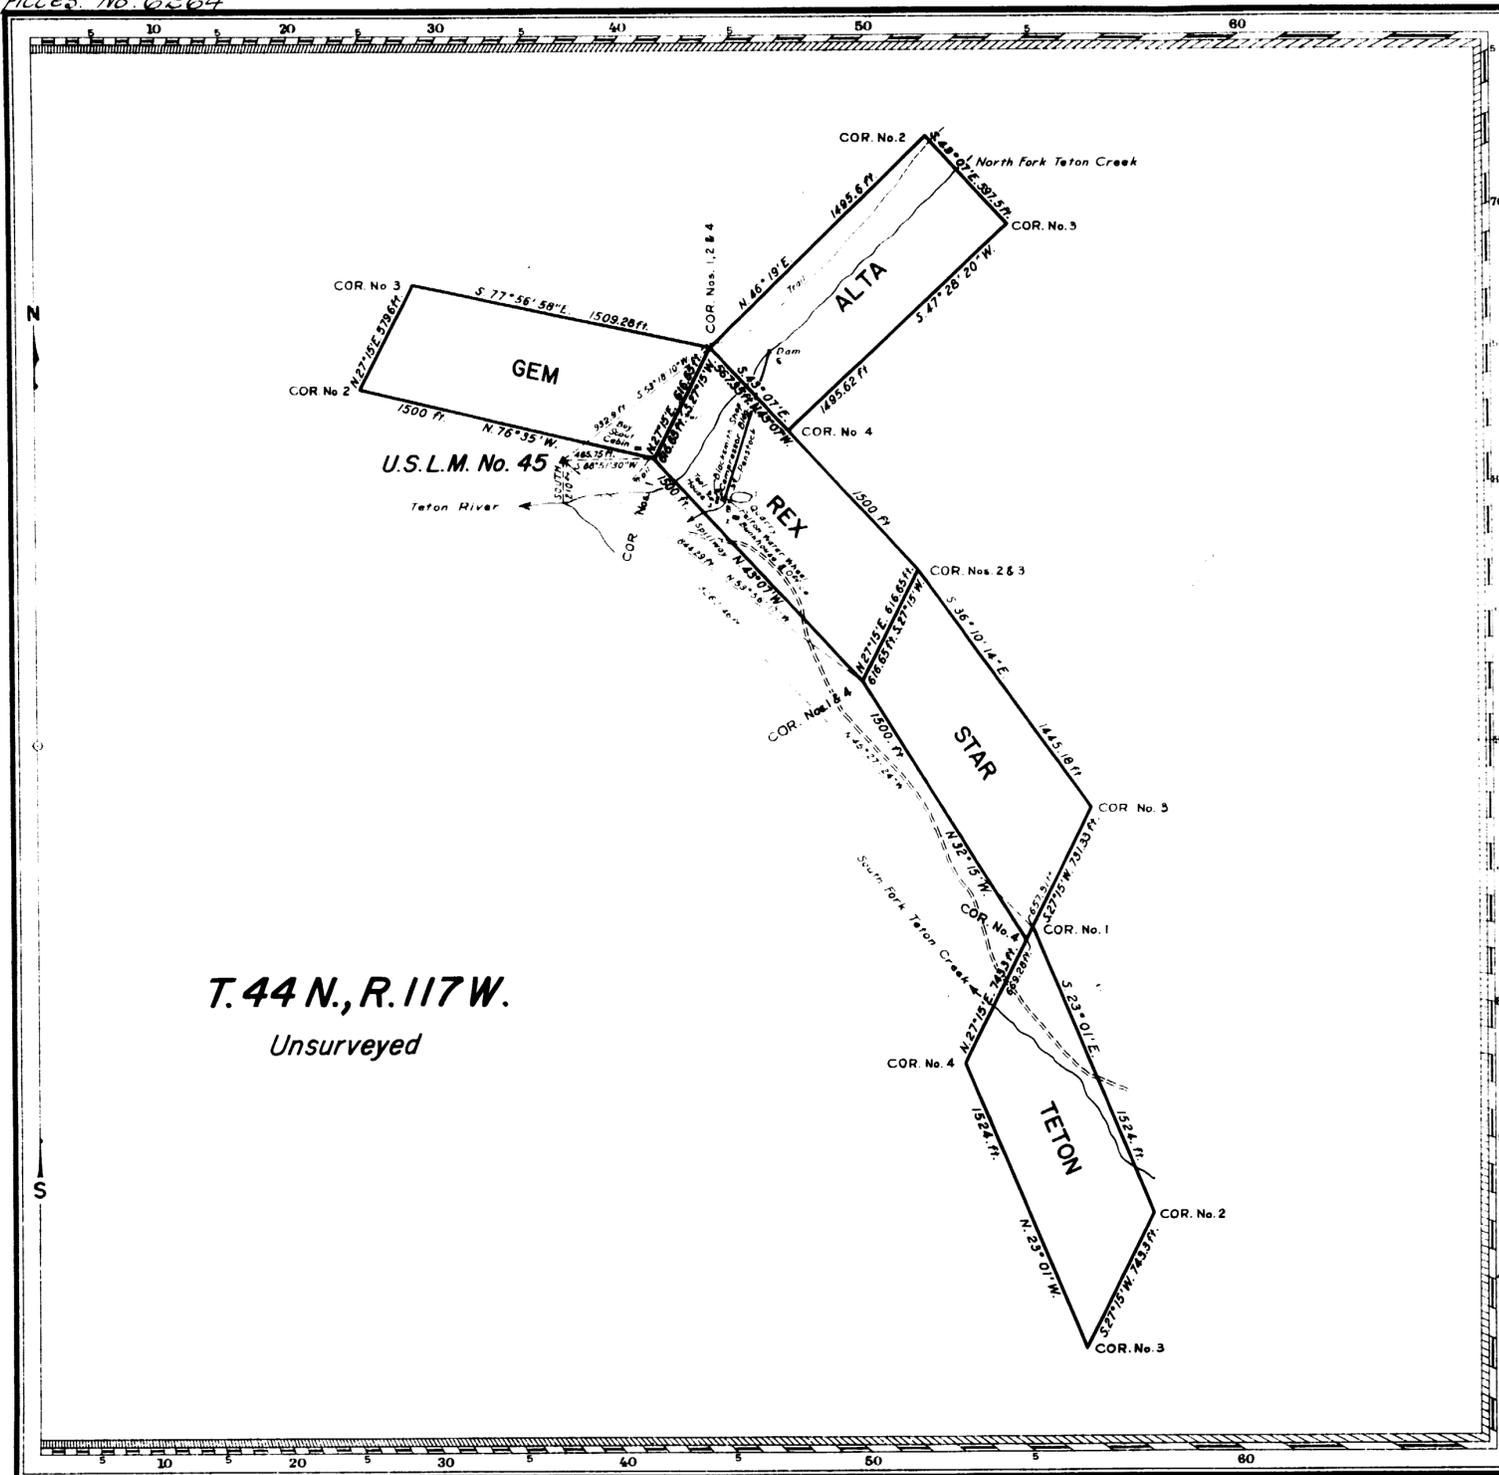

T. 44 N., R. 117 W.  
Unsurveyed

W019673

Claim Located \_\_\_\_\_ 19 -

Mineral Survey No. **565**

Lot No. \_\_\_\_\_  
Evanston Land District.

**PLAT**  
OF THE CLAIM OF  
**Wm. Walker Company**

KNOWN AS THE  
**REX, TETON, GEM, STAR AND ALTA  
PLACERS**

IN (unorg.) MINING DISTRICT,  
**TETON COUNTY, WYOMING**

Containing an Area of \_\_\_\_\_ Acres

Scale of 600 Feet to the inch

Variation 19°00'E

SURVEYED September 20-October 9, 1941 BY  
Henry M. Lancaster

Mineral Surveyor  
G.L.O.

The Original Field Notes of the Survey of the Mining Claim of  
Wm. Walker Company  
known as the

*Rex, Teton, Gem, Star and Alta Placers*

from which this plat has been made under my direction,  
have been examined and approved, and are on file in this Office,  
and I hereby certify that they furnish such an accurate descrip-  
tion of said Mining Claim as will, if incorporated into a patent,  
serve fully to identify the premises, and that such reference is  
made therein to natural objects or permanent monuments as  
will perpetuate and fix the locus thereof.

I further certify that Five Hundred Dollars worth of labor has  
been expended or improvements made upon, or for the benefit of,  
each location company or its grantors and that  
said improvements consist of

- 1 Concrete Diversion Dam; 4 Buildings.
- 1 Steel Pipe Penstock; 1 Pelton Wheel.
- 1 Air Compressor.

that the location of said improvements is correctly shown  
upon this plat, and that no portion of said labor or improve-  
ments has been included in the estimate of expenditures  
upon any other claim.

And I further certify that this is a correct plat of said Mining  
Claim made in conformity with said original field notes of the  
survey thereof, and the same is hereby approved.

Public Survey Office

Cheyenne, Wyoming

March 11, 1942 for Wyoming

*Joel Q. Naret*  
Office Cadastral Engineer

565

NOTES  
165681 10/10/56  
for "Rex" Placer only  
C.S.N. 329 P.