


Ac. 6797

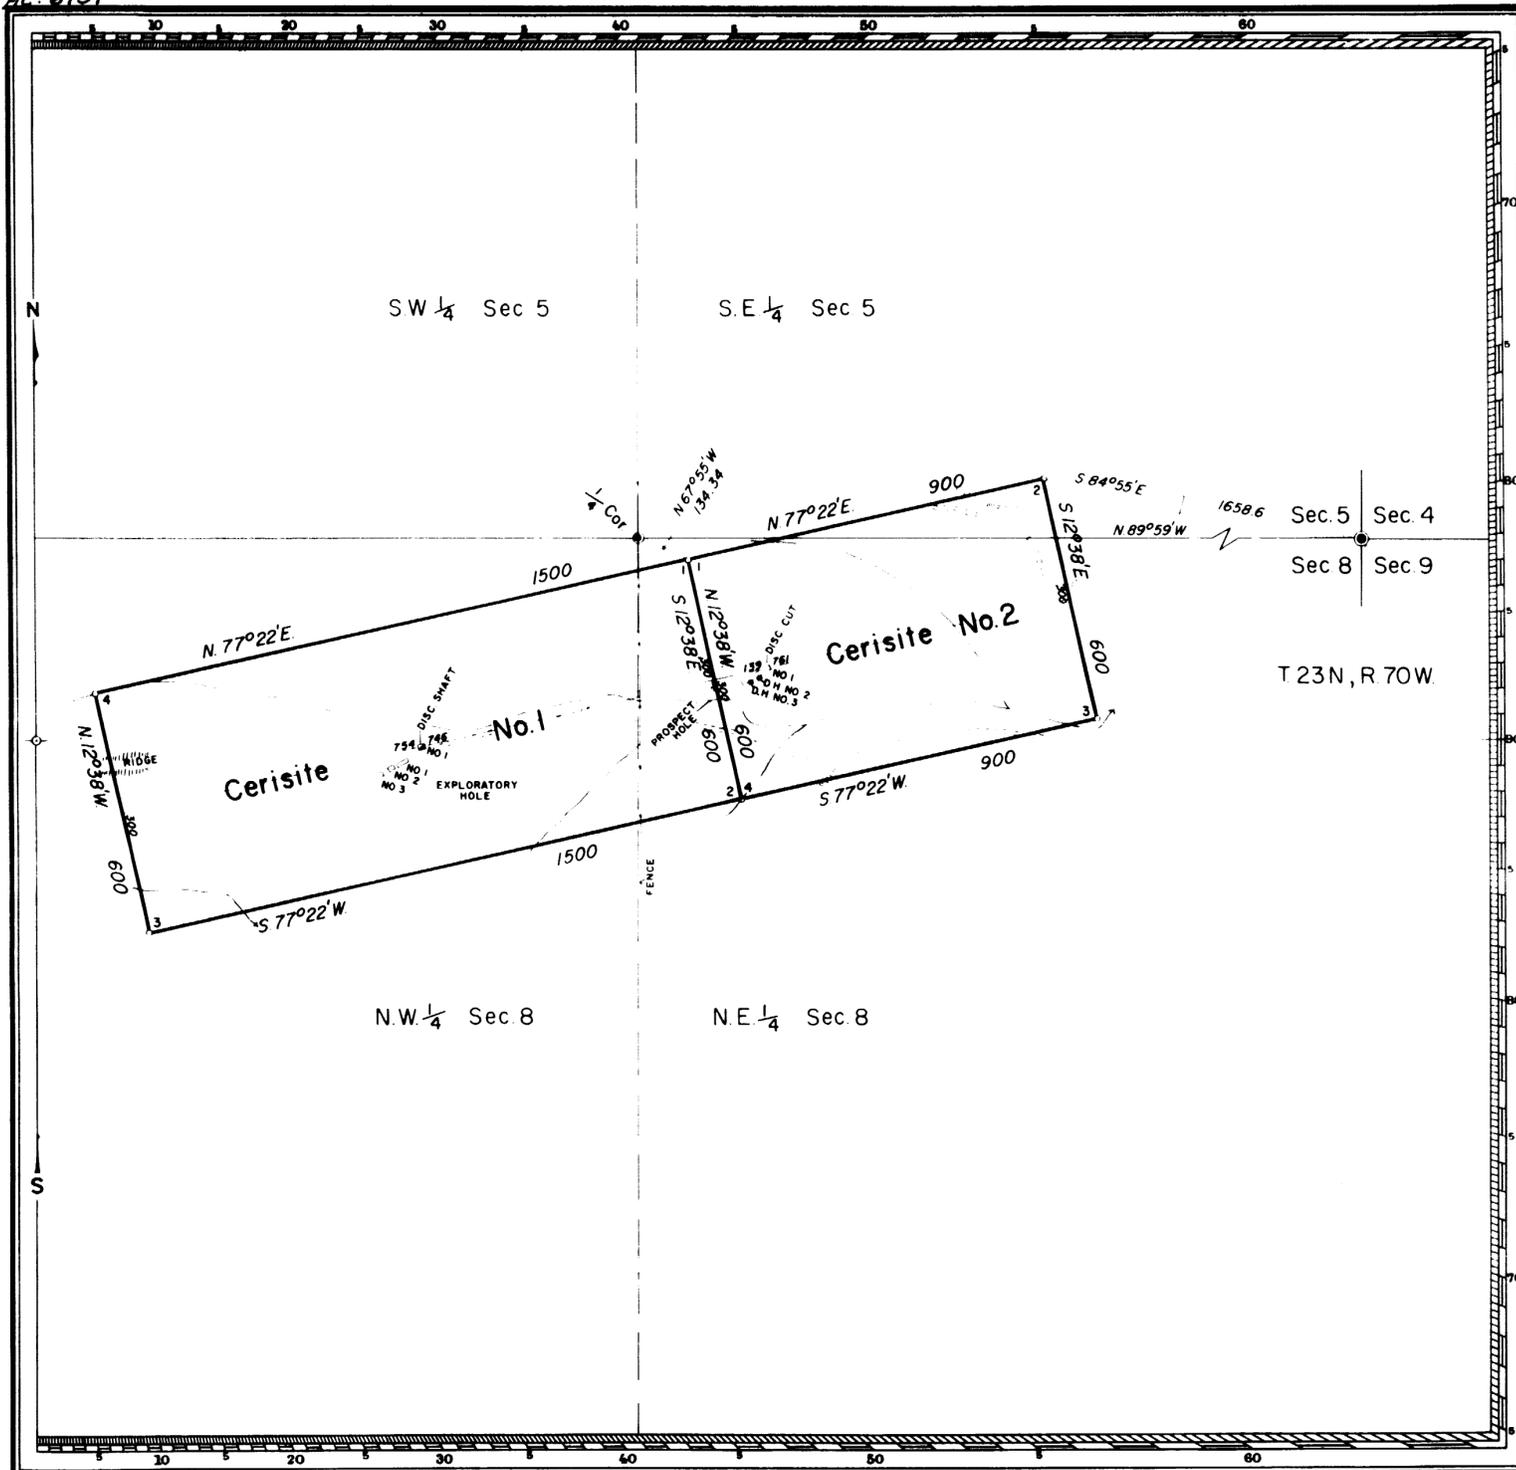

**MINERAL SURVEY
No. 612
WYOMING**

CLAIM OF
**RICHARD L. PETERSON
& BRUCE ANDERSON**

KNOWN AS THE
**Cerisite No. 1 and
Cerisite No. 2 Lodges**

SITUATE IN
Sec. 5 & 8, T. 23N., R. 70W., 6th. P.M.
PLATTE COUNTY
Unorganized Mining District
Wyoming Land District
Lat 41° 59' 2" N., Long 105° 15.7' W., at Cor. No. 1, Cerisite No. 1.

0 100 200 300 600
Feet
Magnetic Declination 14° 45' E

Surveyed April 14 to October 8, 1958.
By Floyd A. Bishop, Mineral Surveyor

UNITED STATES DEPARTMENT OF THE INTERIOR
BUREAU OF LAND MANAGEMENT

Cheyenne Wyoming Nov. 3, 1958

I hereby certify that this plat of Mineral Survey
No. 612, Wyoming is strictly conformable to the
field notes of said survey which have been examined
and approved.

Russell C. McDonald
Office Cadastral Engineer

ENT. NO. 975172. NOTES
PAT. NO. 1,205,374 v. 2-24-69
C. S. NO. 287 P. -----