


7403-63-117

6755

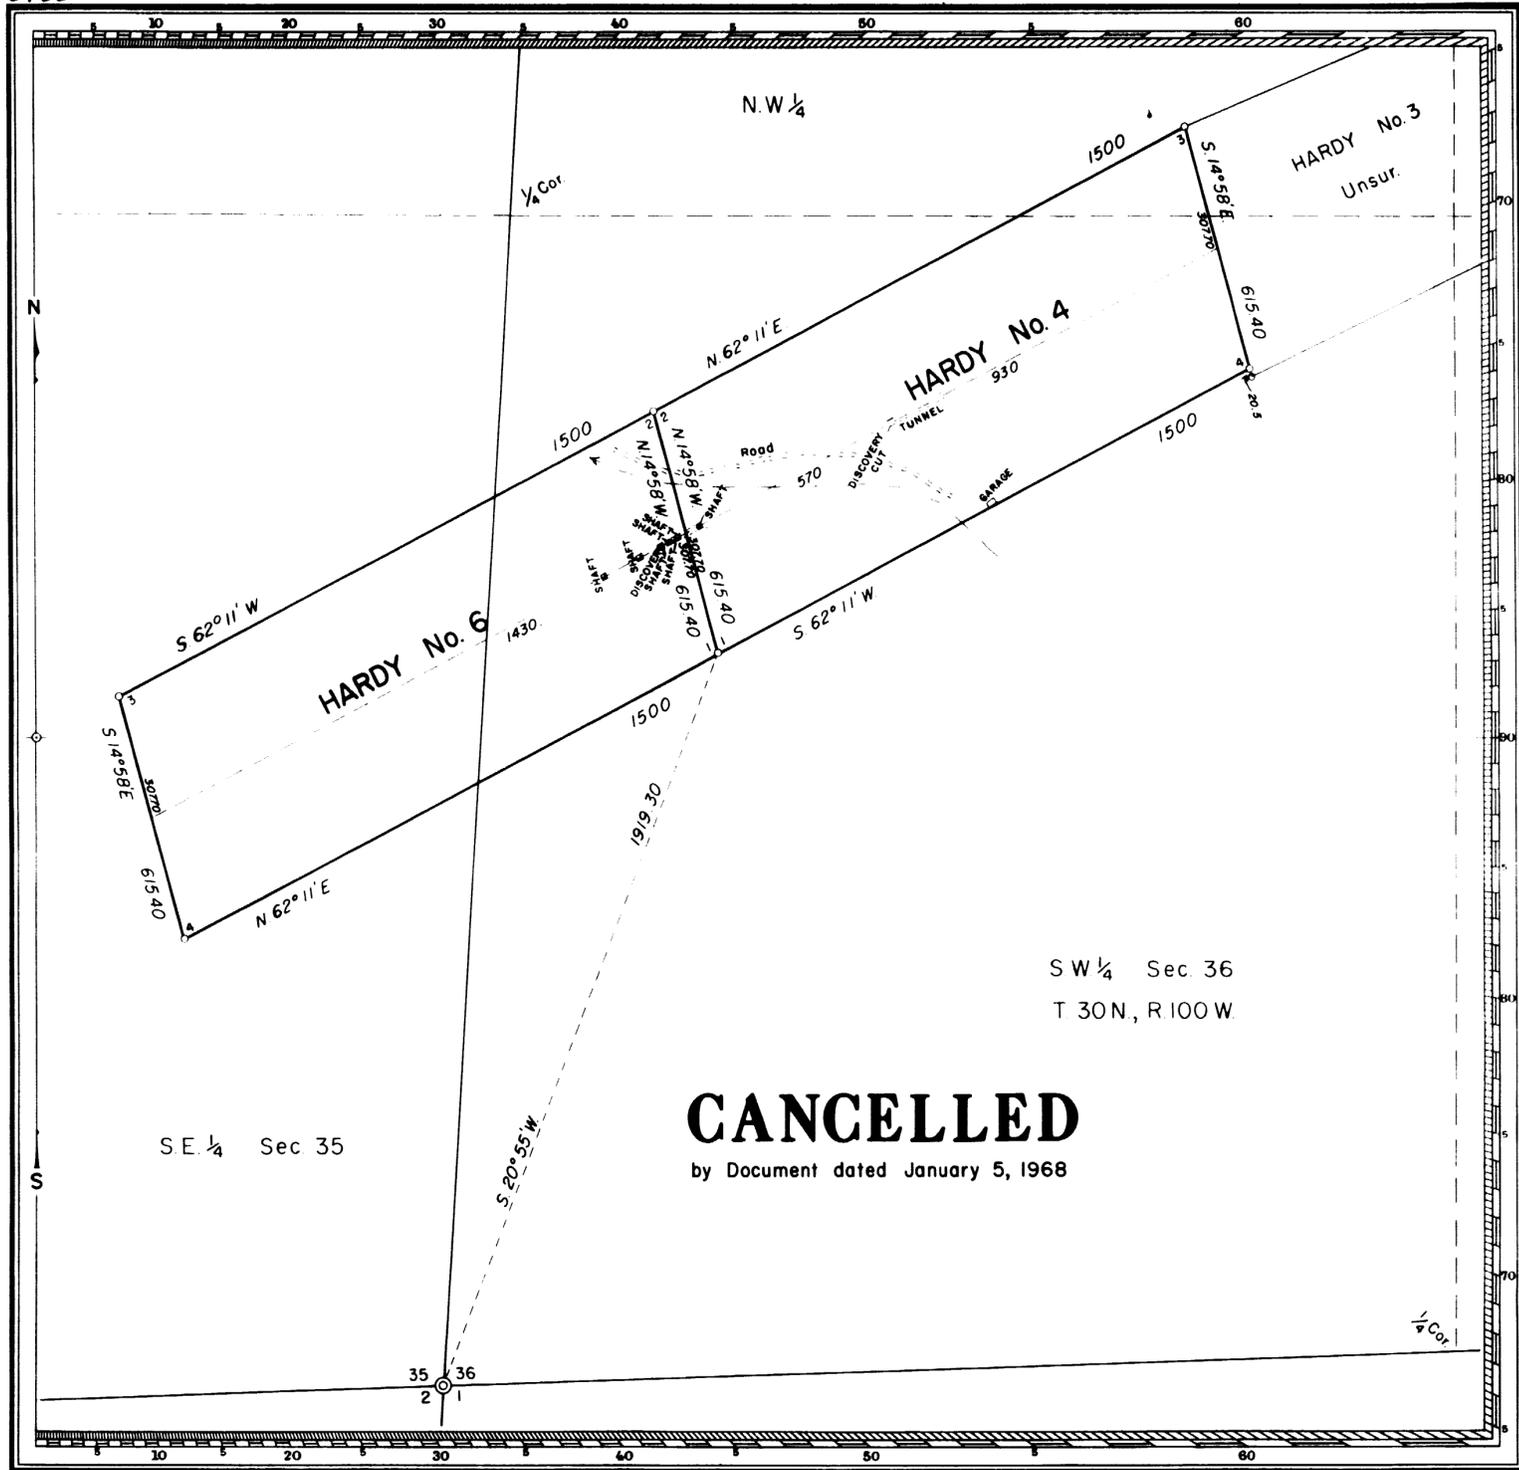

SW 1/4 Sec 36
T 30N., R 100W

SE 1/4 Sec 35

CANCELLED
by Document dated January 5, 1968

ENT. NO.	NOTES
PAT. NO.	V.
C. S. NO. 244-274	P.

614

**MINERAL SURVEY
No. 614
WYOMING**

CLAIM OF
UNITED STATES STEEL CORPORATION

KNOWN AS THE
**HARDY No. 4, AND HARDY No. 6.
LODES**

SITUATE IN
Sec 35 & 36 T. 30N., R. 100W., 6th. P.M.
FREMONT COUNTY
Unorganized Mining District
WYOMING LAND DISTRICT
Lat 42°31.7'N., Long 108°44.1'W., at Cor. No. 2, Hardy No. 6

0 100 200 300 400 500 600 800
Feet
Mean Magnetic Declination 8°42'E

Surveyed March 7 to March 24, 1958
By Floyd A. Bishop, Mineral Surveyor.

UNITED STATES DEPARTMENT OF THE INTERIOR
BUREAU OF LAND MANAGEMENT

Cheyenne, Wyoming May 20, 1958

I hereby certify that this plat of Mineral Survey
No 614, Wyoming, is strictly conformable to the
field notes of said survey which have been examined
and approved.

Russell McDonald
Office Cadastral Engineer