


78856

6754

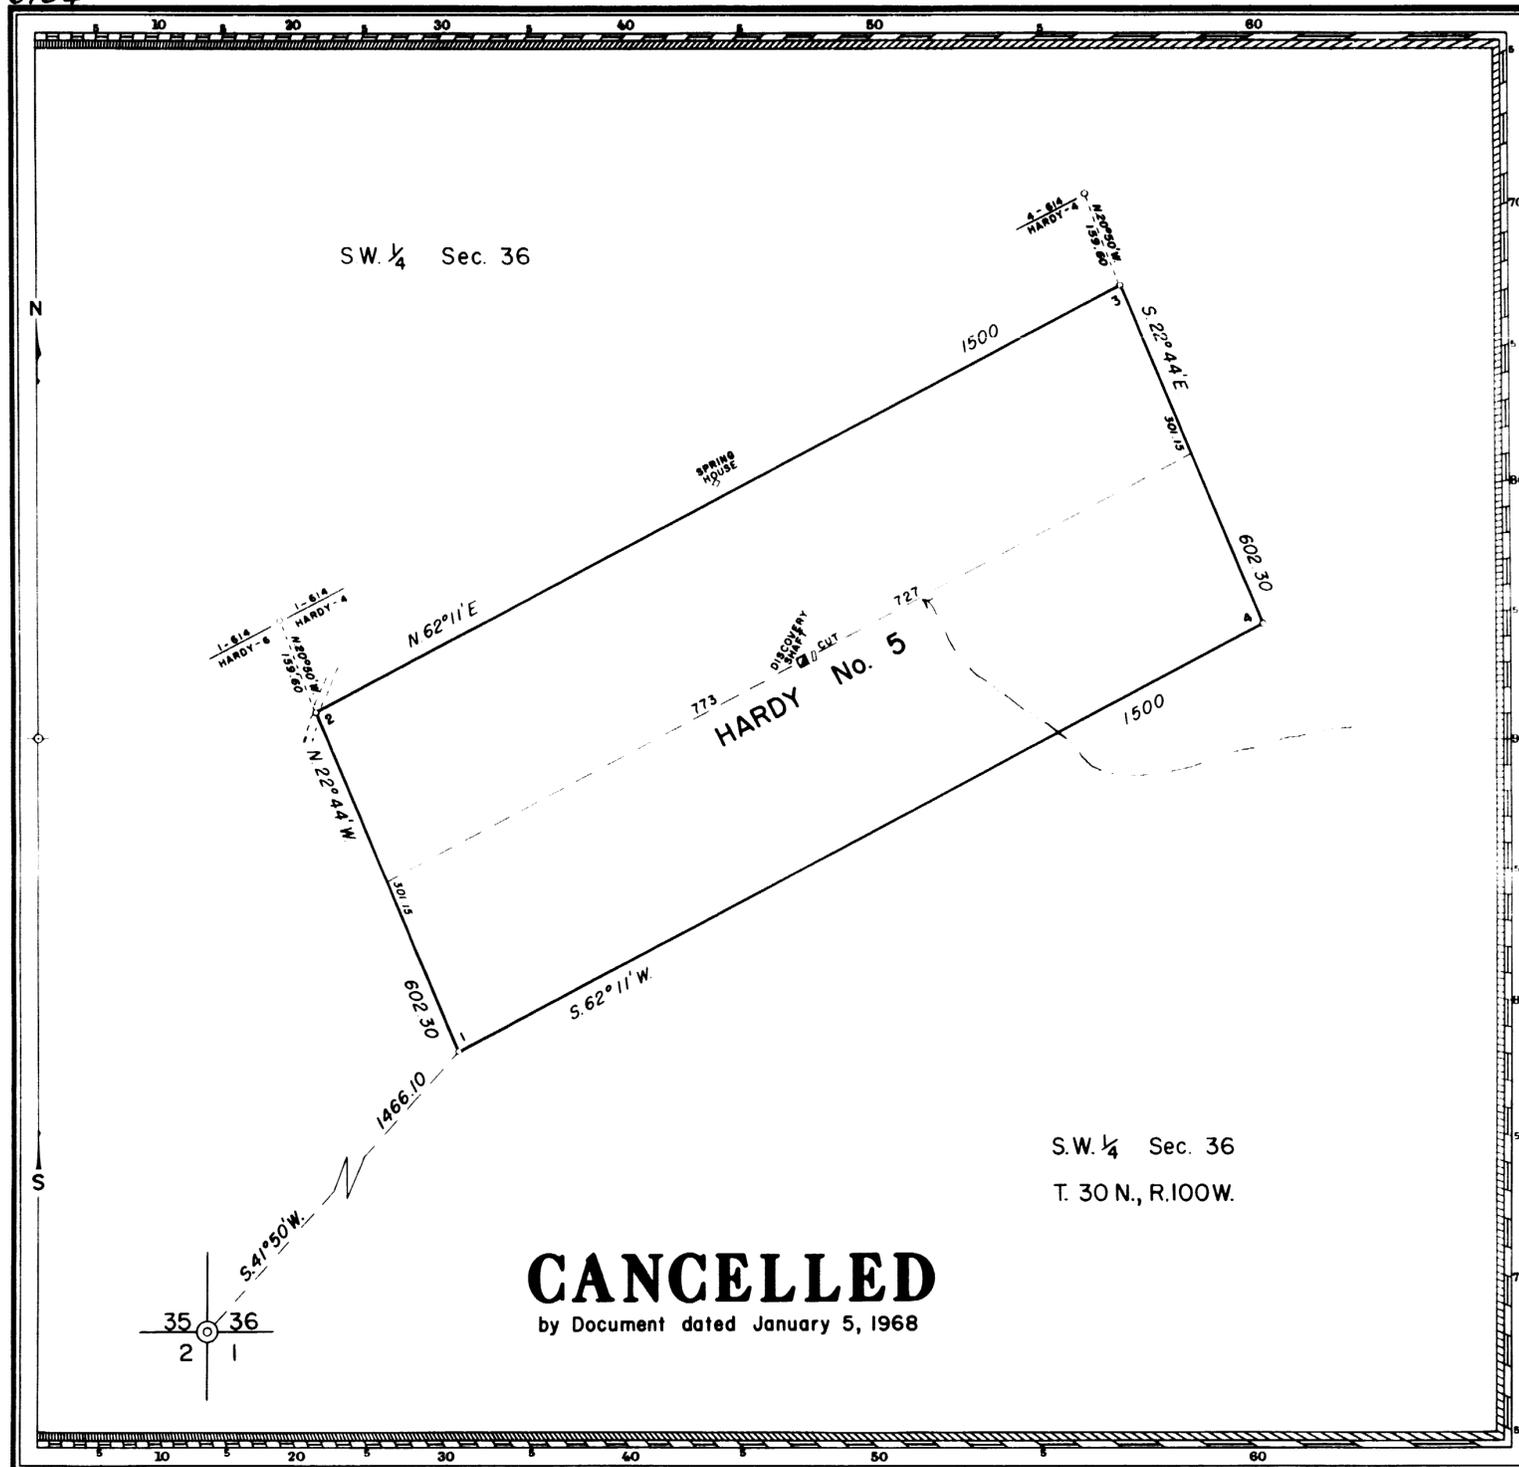


**MINERAL SURVEY
No. 615
WYOMING**

CLAIM OF
UNITED STATES STEEL CORPORATION

KNOWN AS THE
HARDY No. 5

SITUATE IN
Sec. 36 T.30N., R.100W., 6th P.M.
FREMONT COUNTY
Unorganized Mining District
WYOMING LAND DISTRICT
Lat. 42°31.5'N., Long. 108°44'W., at Cor. No. 1, Hardy No. 5

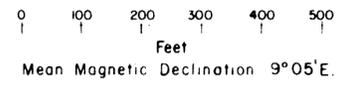

Surveyed March 7 to March 24, 1958.
By Floyd A. Bishop, Mineral Surveyor.

UNITED STATES DEPARTMENT OF THE INTERIOR
BUREAU OF LAND MANAGEMENT

Cheyenne, Wyoming May 8, 1958
I hereby certify that this plat of Mineral Survey
No. 615, Wyoming, is strictly conformable to the
field notes of said survey which have been examined
and approved.

Russell McDonald
Office Cadastral Engineer

ENT. NO.-----	NOTES
PAT. NO.-----	V.-----
C. S. NO. <u>274</u>	P.-----

615