


Acc. 6838

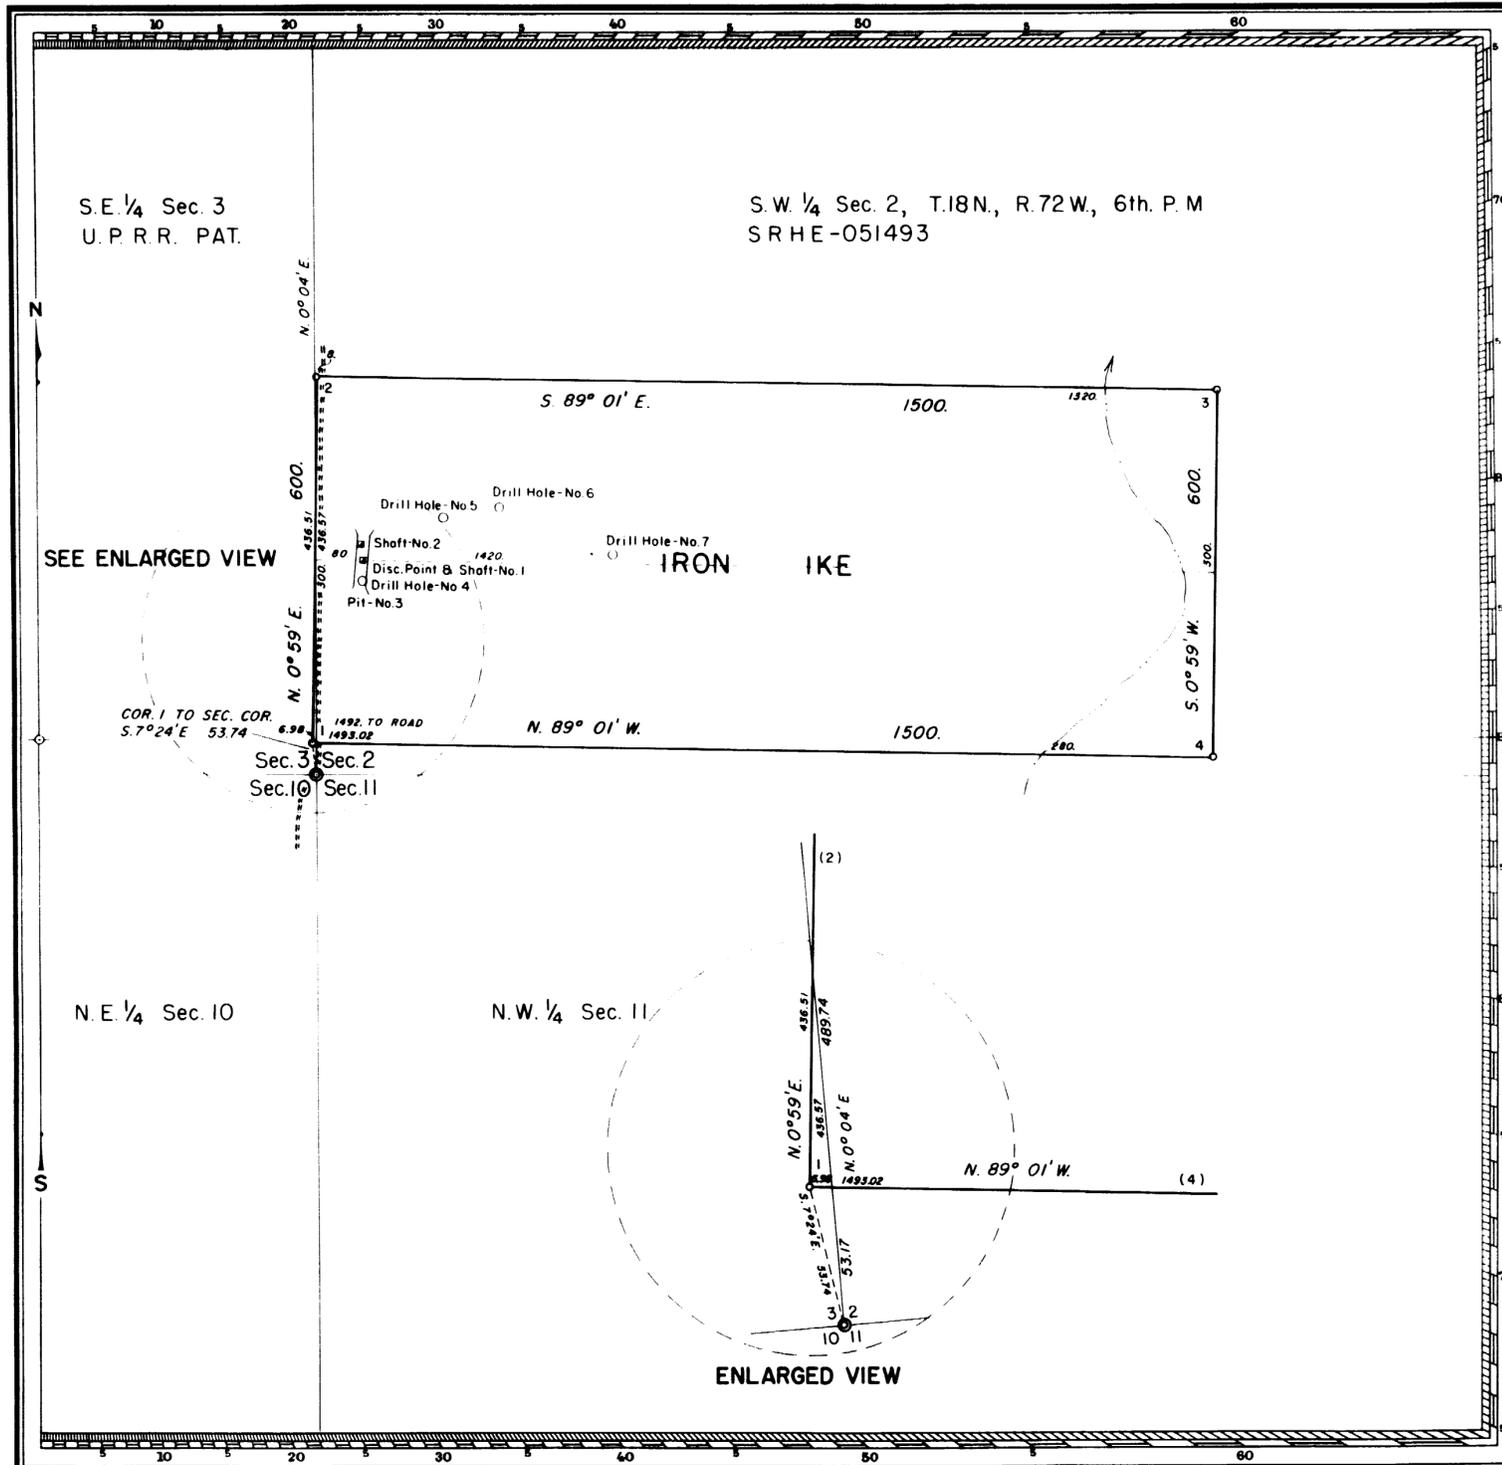


**MINERAL SURVEY
No. 623
WYOMING**

CLAIM OF
THE RUBY COMPANY

KNOWN AS THE
IRON IKE

SITUATE IN
Secs. 2 & 3, T.18N., R.72W., 6th. P.M.
ALBANY COUNTY
Unorganized Mining District
Wyoming Land District
Lat. 41°33'N., Long. 105°24'W., at Cor. No. 1 of Iron Ike Lode

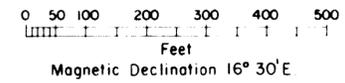

Surveyed, Sept. 20 to Sept. 21, 1958
By Bill Harris, Mineral Surveyor

UNITED STATES DEPARTMENT OF THE INTERIOR
BUREAU OF LAND MANAGEMENT
Cheyenne, Wyoming. March 31, 1960

I hereby certify that this plot of Mineral Survey
No. 623, Wyoming, is strictly conformable to the
field notes of said survey which have been examined
and approved.

James C. McDonald
Office Cadastral Engineer

623

INT. NO.	NOTES
PAT. NO.	V.
C. & NO. 309	P.