


Ac 6891

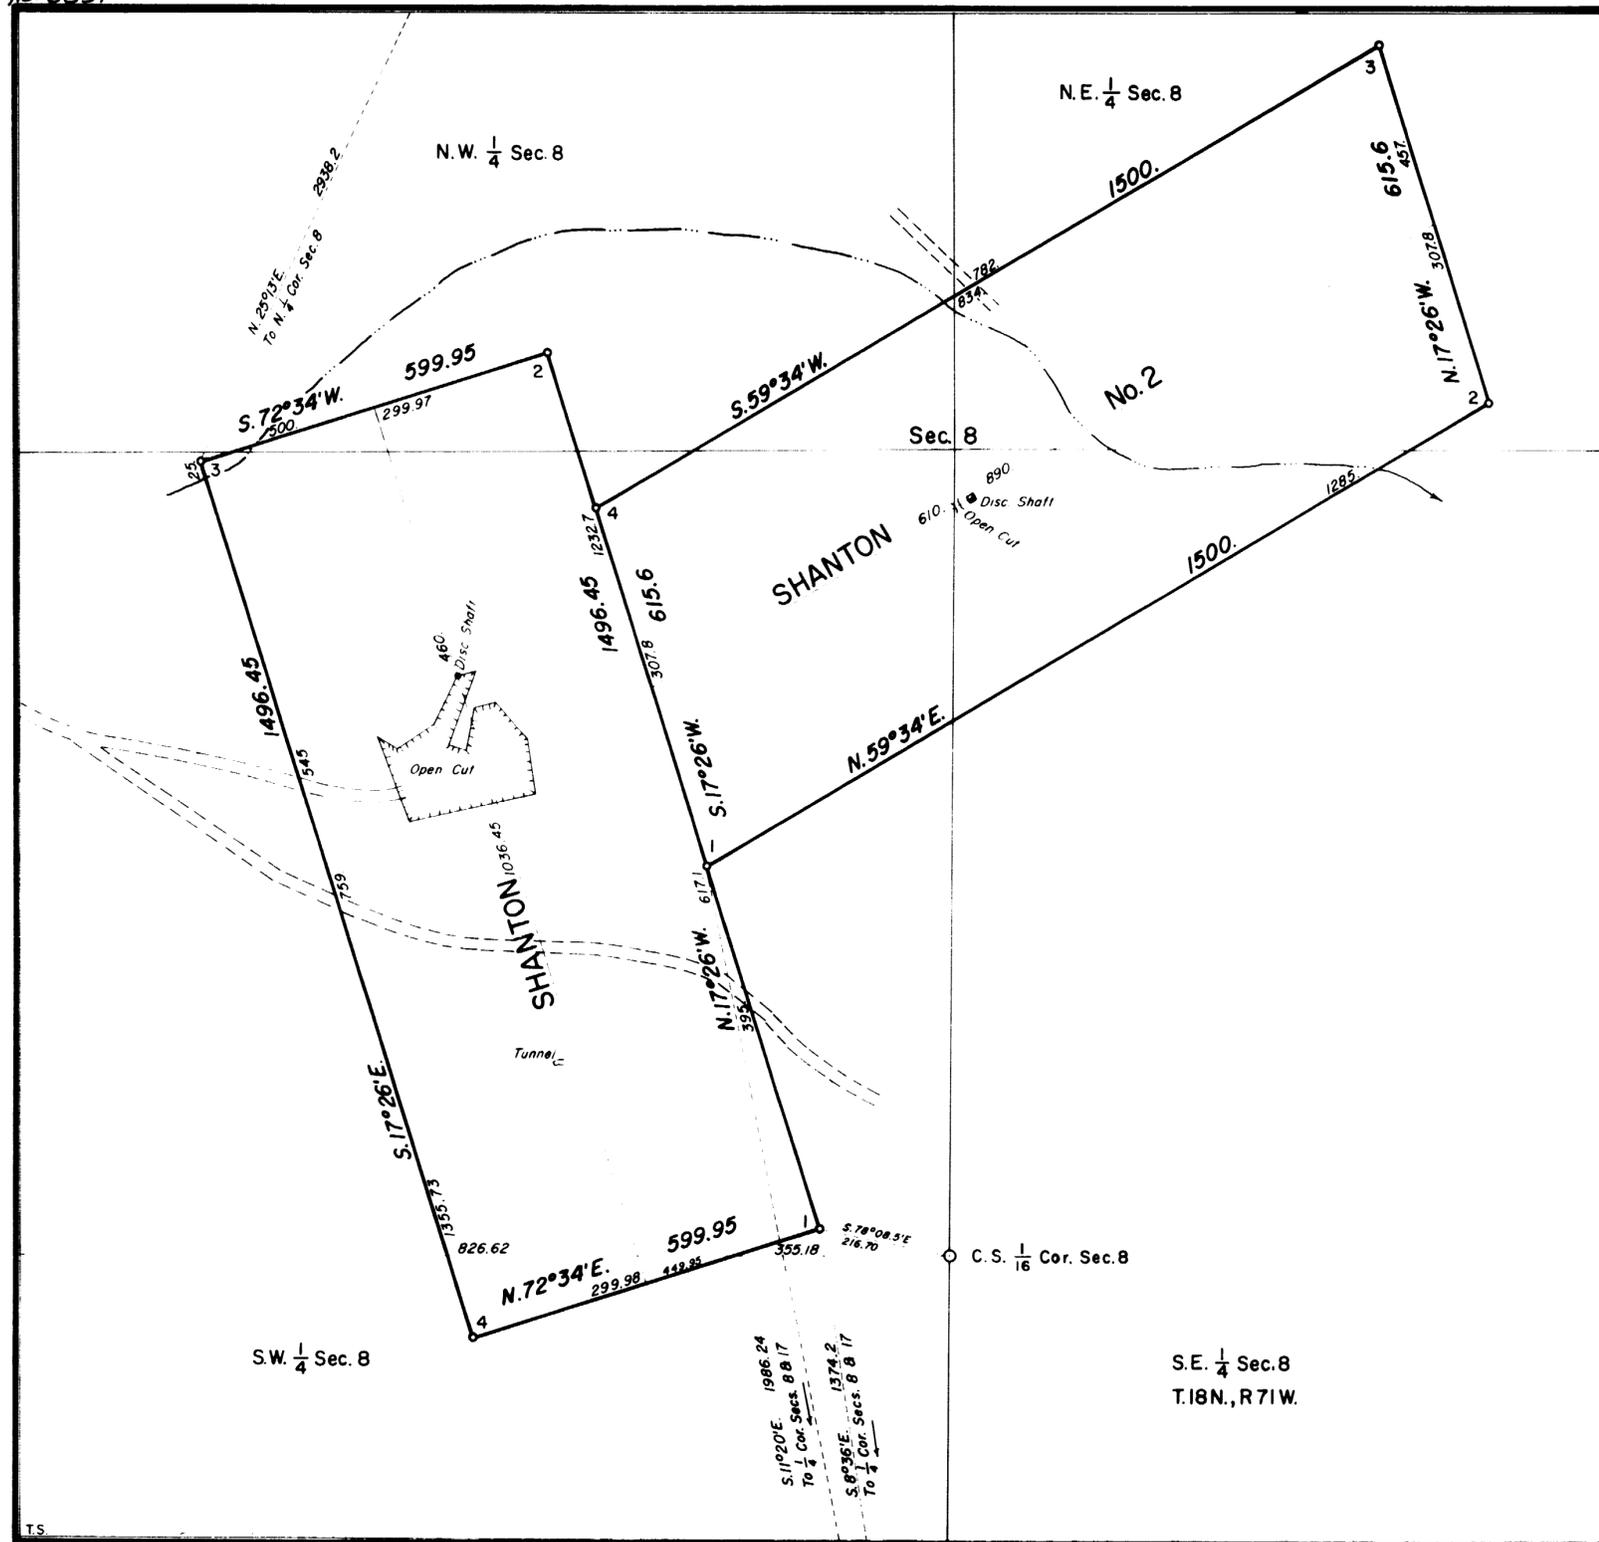

**MINERAL SURVEY  
No. 643  
WYOMING**

CLAIM OF  
ALBERT B. BARTLETT  
AND  
INDEPENDENTS DEVELOPMENT  
ASSOCIATION

KNOWN AS THE  
SHANTON AND  
SHANTON No. 2 LODS

SITUATE IN  
Section 8, T. 18 N., R. 71 W., 6th. P.M.  
ALBANY COUNTY

Lat. 41° 32.86' N., Long. 105° 22.56' W.  
at Cor. No. 4, SHANTON No. 2 LODE



Surveyed Oct. 24, 1961 to June 8, 1962  
By Floyd A. Bishop, Mineral Surveyor

UNITED STATES DEPARTMENT OF THE INTERIOR  
BUREAU OF LAND MANAGEMENT  
Cheyenne, Wyoming July 24, 1962  
I hereby certify that this plat of Mineral Survey  
No. 643, Wyoming, is strictly conformable to the  
field notes of said survey which have been  
examined and approved.

*Dale H. Long*  
Chief, Division of Engineering

643

44000004  
318