


7579

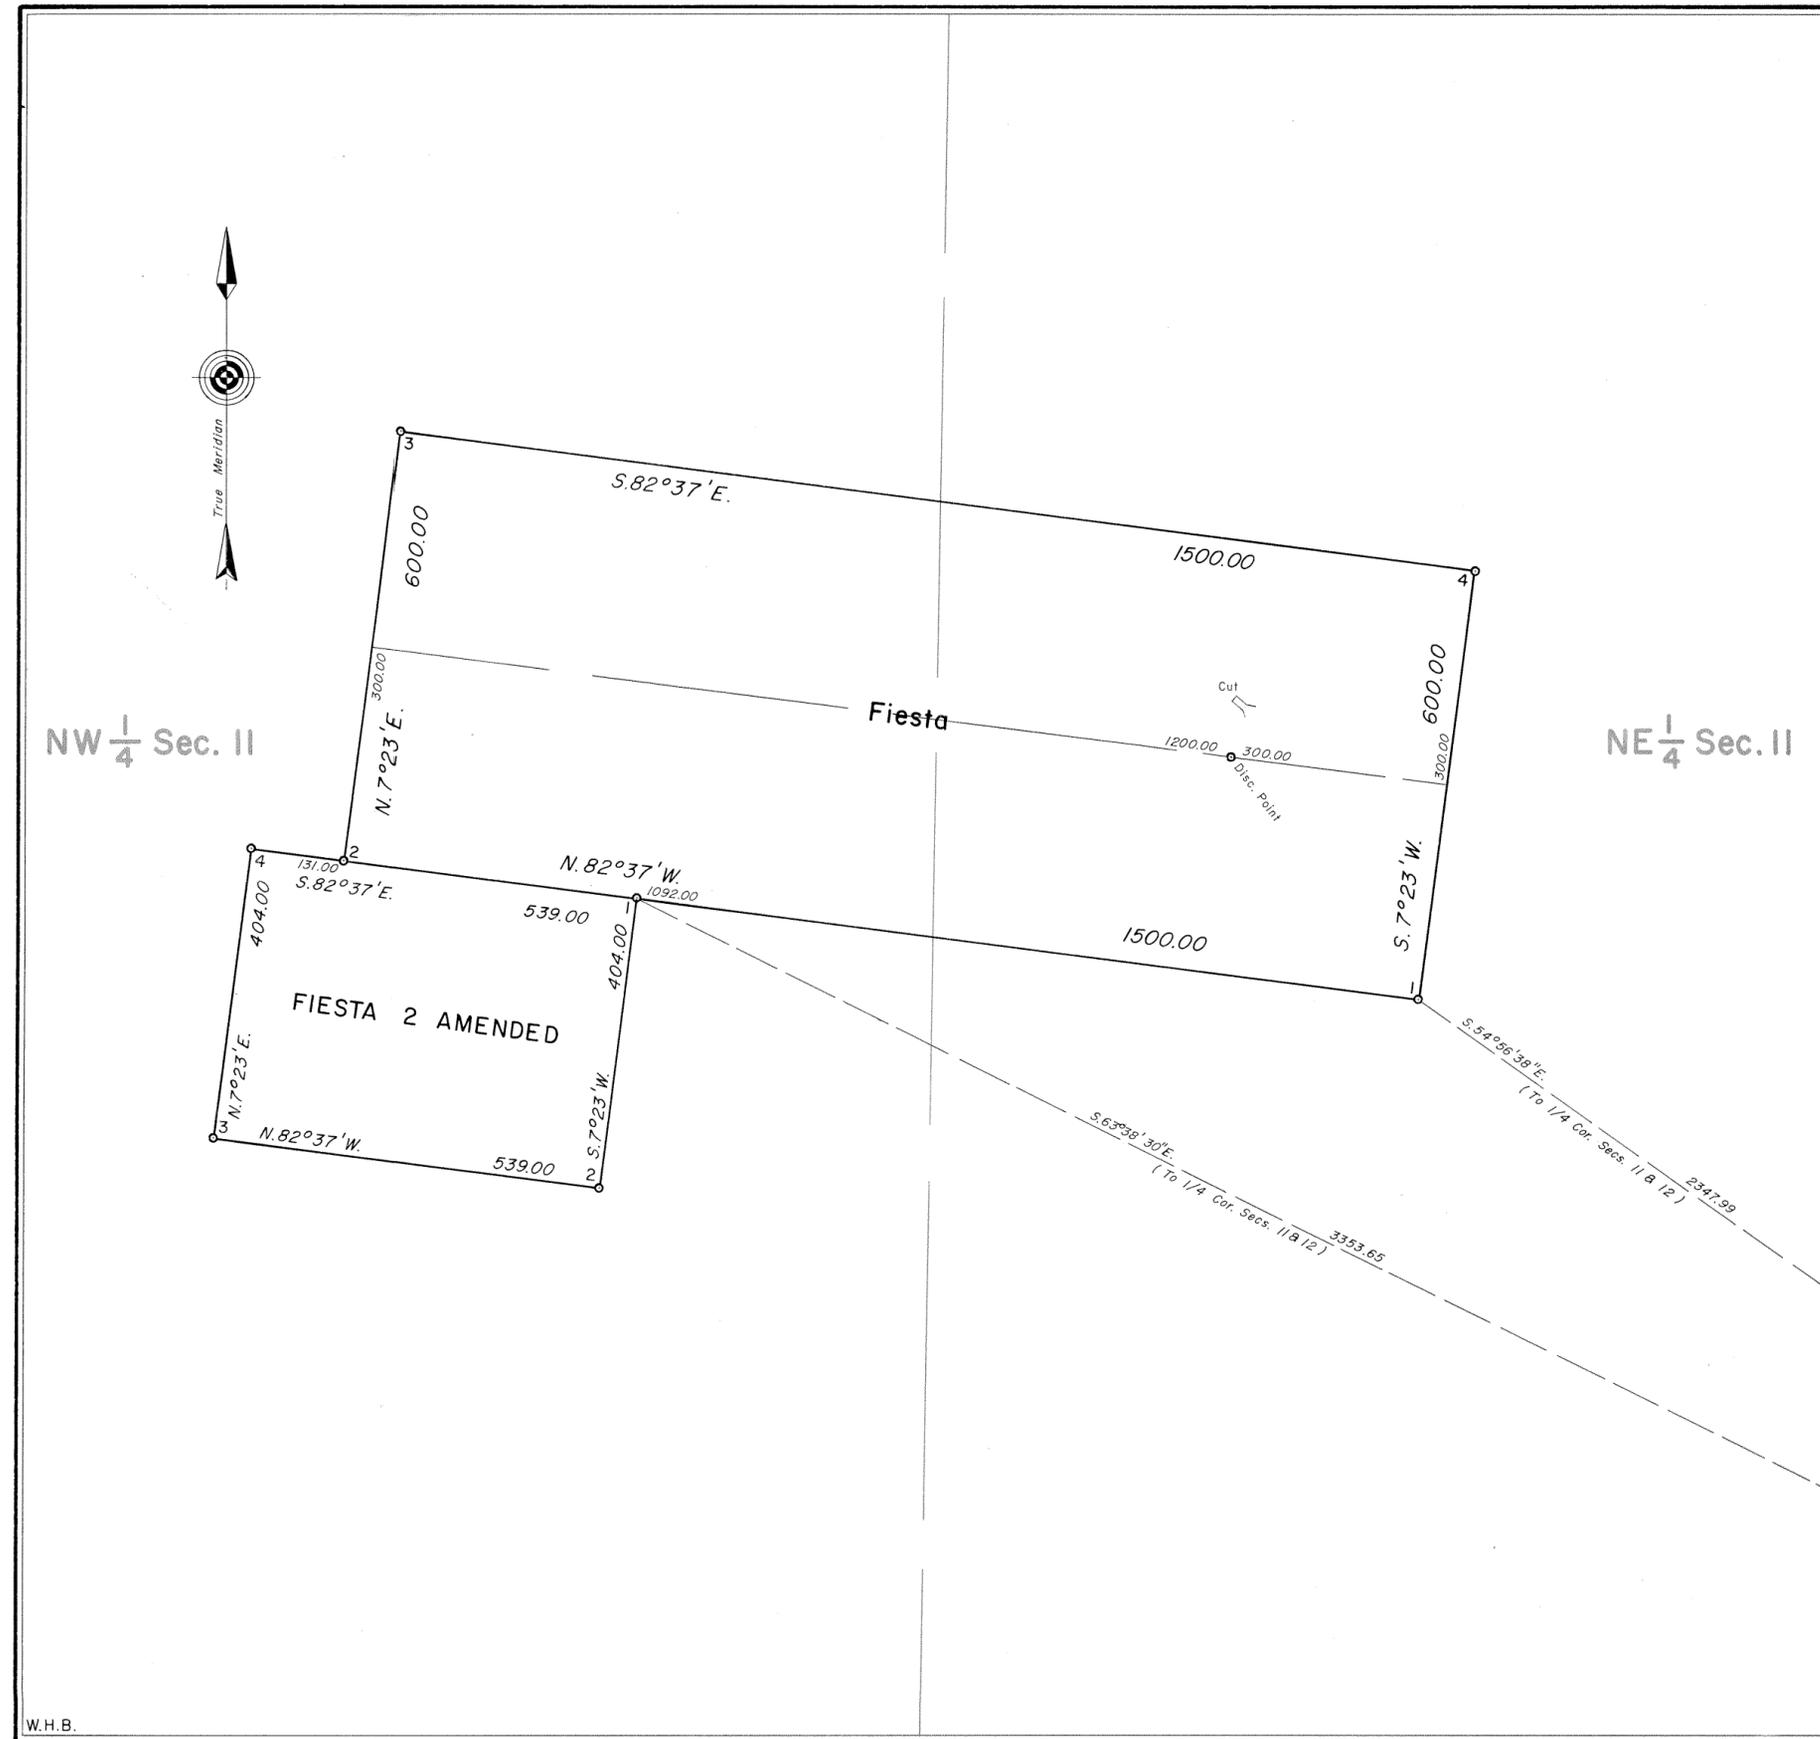


**MINERAL SURVEY
No. 720 A&B
WYOMING**

CLAIM OF
**W. RODNEY PARKER
AND
ELVIE E. PARKER**

KNOWN AS THE
**Fiesta Lode AND
FIESTA 2 AMENDED MILL SITE**

SITUATE IN
Sec. 11, T.30N., R.87W., 6th P.M.
NATRONA COUNTY
Lat. 42°35'24"N., Long. 107°12'58"W.,
at Cor. No. 1, Fiesta Lode

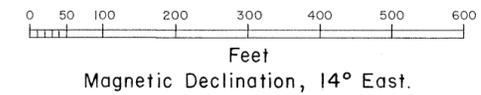

Surveyed, August 9 to August 10, 1979
By William G. Ladd, Mineral Surveyor.

UNITED STATES DEPARTMENT OF THE INTERIOR
BUREAU OF LAND MANAGEMENT

Cheyenne, Wyoming February 2, 1982

I hereby certify that this plat of Mineral Survey
No. 720 A & B, Wyoming, is strictly conformable to
the field notes of said survey which have been
examined and approved.

Richard G. Pakes
Chief, Branch of Cadastral Survey

W.H.B.

720