


7581

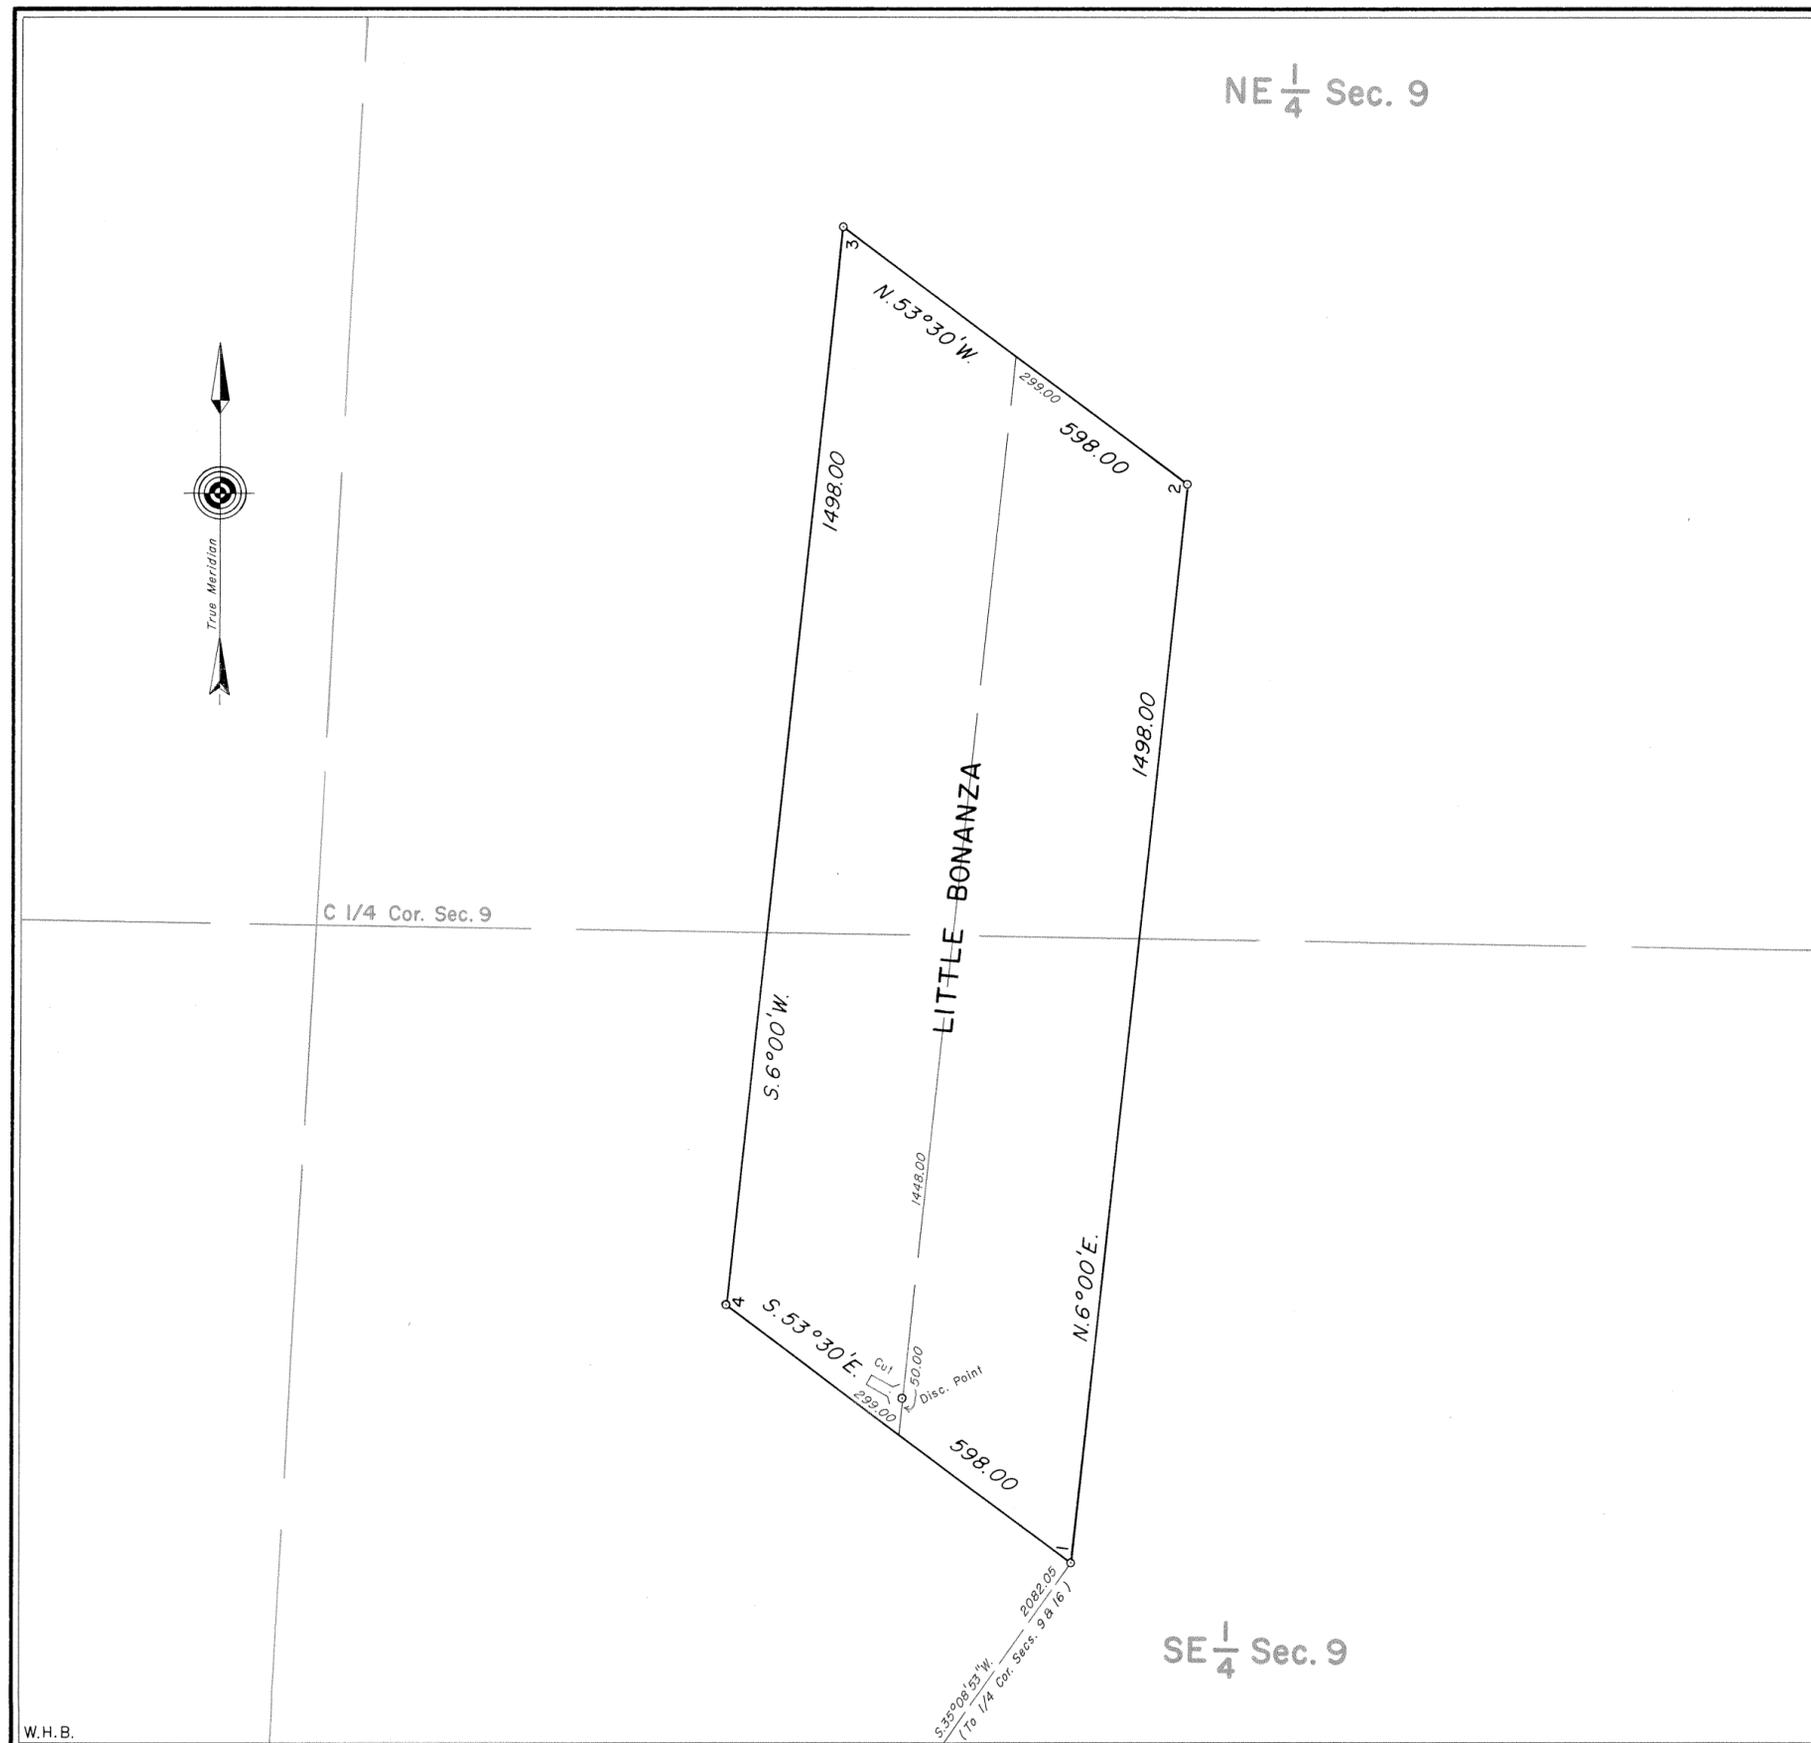


**MINERAL SURVEY
No. 722
WYOMING**

CLAIM OF
**W. RODNEY PARKER
AND
ELVIE E. PARKER**

KNOWN AS THE
LITTLE BONANZA LODE

SITUATE IN
Sec. 9, T.30N., R.87W., 6th P.M.
NATRONA COUNTY
Lat. 42° 35' 02" N., Long. 107° 15' 13" W.,
at Cor. No. 1, Little Bonanza Lode

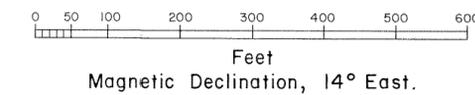

Surveyed, May 4 to August 10, 1979
By William G. Ladd, Mineral Surveyor.

UNITED STATES DEPARTMENT OF THE INTERIOR
BUREAU OF LAND MANAGEMENT

Cheyenne, Wyoming February 2, 1982

I hereby certify that this plat of Mineral Survey
No. 722, Wyoming, is strictly conformable to the
field notes of said survey which have been examined
and approved.

Richard J. Parker
Chief, Branch of Cadastral Survey

W.H.B.

722