


TOWNSHIP 55 NORTH, RANGE 94 WEST, OF THE SIXTH PRINCIPAL MERIDIAN, WYOMING.
SUPPLEMENTAL PLAT

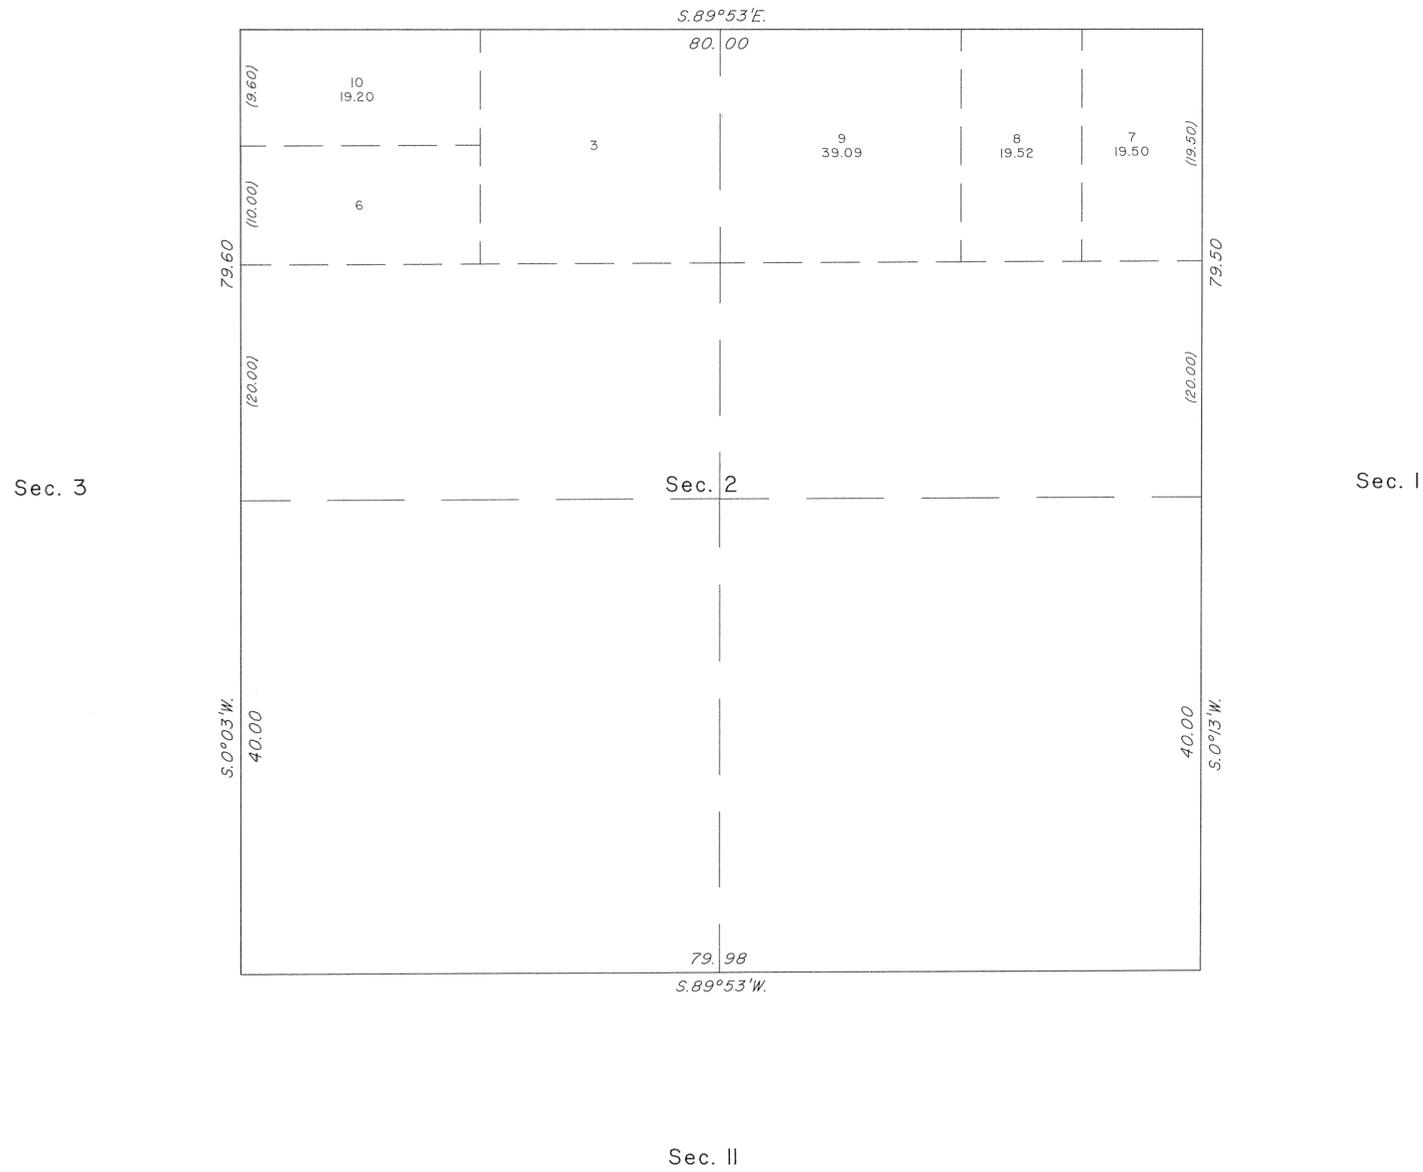

This plat showing the subdivision of original lot 1, and correcting the areas of new lots 9 and 10, T. 55 N., R. 94 W., Sixth Principal Meridian, Wyoming, is based on the plats approved September 1, 1905, and February 3, 1960.

UNITED STATES DEPARTMENT OF THE INTERIOR
BUREAU OF LAND MANAGEMENT

Cheyenne, Wyoming July 30, 2001

This plat, showing amended lottings, is based upon the official records and, having been correctly prepared in accordance with the regulations of this Bureau, is hereby accepted.

For the Director
John P. Lee
Chief Cadastral Surveyor for Wyoming

Handwritten initials