


TOWNSHIP 30 NORTH, RANGE 112 WEST, OF THE SIXTH PRINCIPAL MERIDIAN, WYOMING.

DEPENDENT RESURVEY AND SUBDIVISION OF SECTION 18

Sec. 7

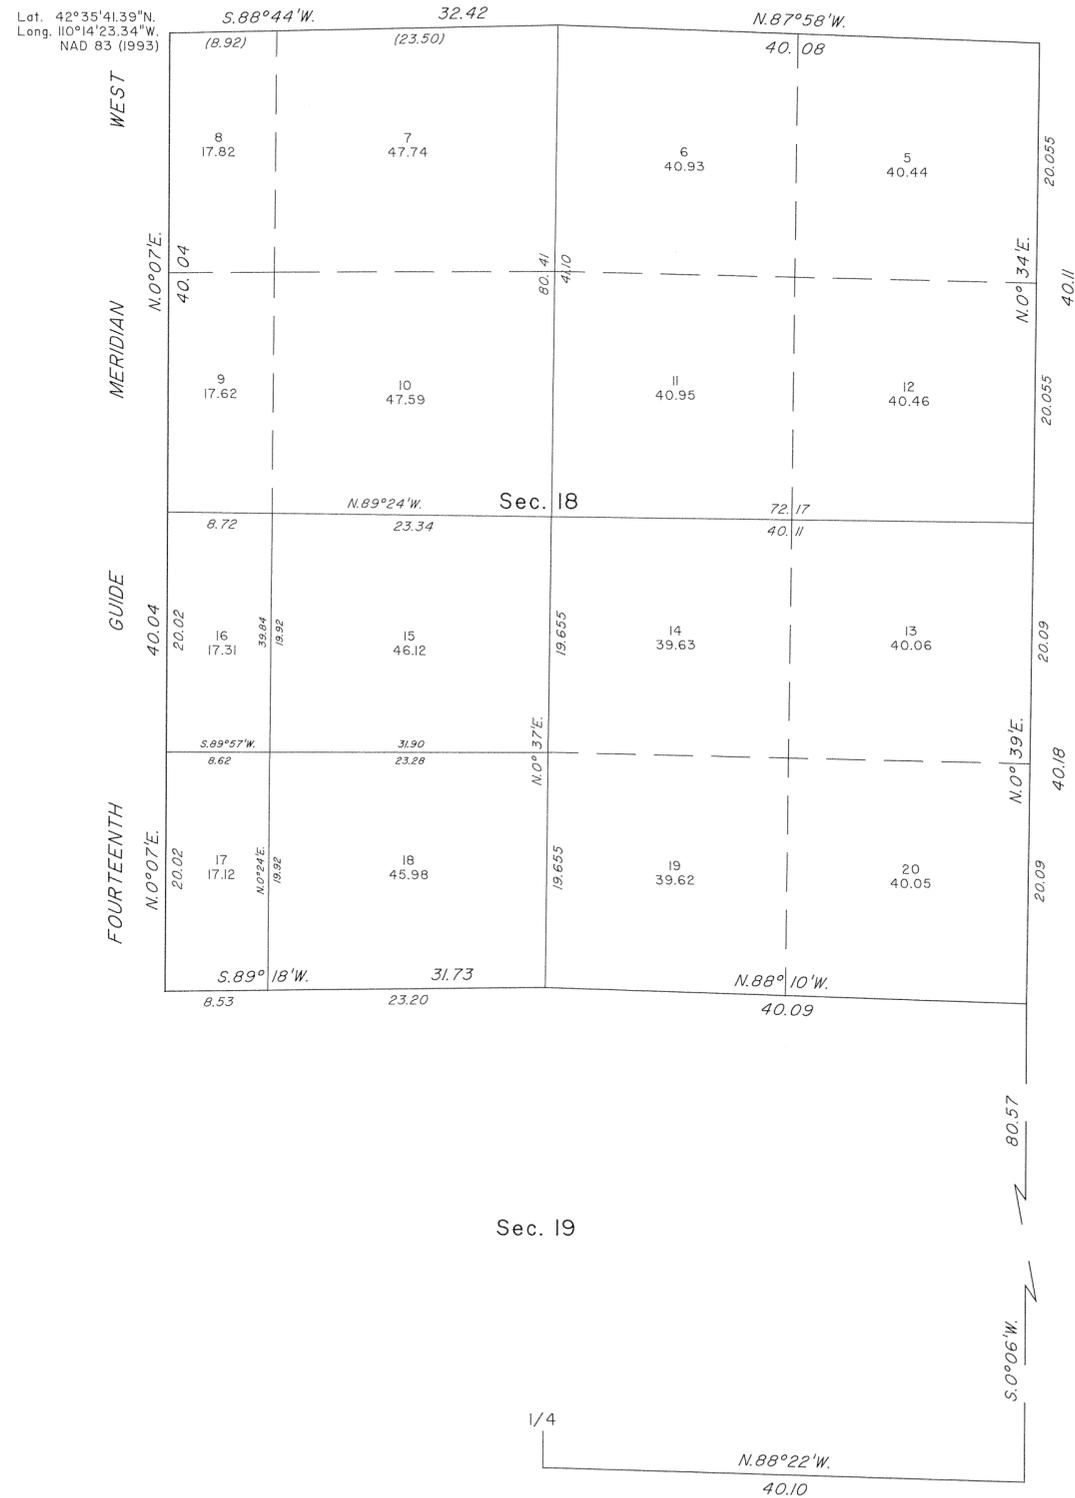

A history of surveys is contained in the field notes.

This plat represents the dependent resurvey of a portion of the Fourteenth Guide Meridian West, through T. 30 N., between Rs. 112 and 113 W., and a portion of the subdivisional lines designed to restore the corners in their true original locations according to the best available evidence, and the subdivision of section 18, T. 30 N., R. 112 W., Sixth Principal Meridian, Wyoming.

Certain modified lots and areas shown hereon pertain to Federal interest estate only. Except as indicated hereon, the lottings and areas are as shown on the plat approved April 19, 1893.

Survey executed by Lynn A. Forbes, Cadastral Surveyor, and Matthew J. Kurchinski, Surveying Technician, beginning October 27, 1998, and completed June 10, 2000, pursuant to Special Instructions dated October 22, 1998, and Supplemental Special Instructions dated May 10, 2000, for Group No. 658, Wyoming.

UNITED STATES DEPARTMENT OF THE INTERIOR
BUREAU OF LAND MANAGEMENT

Cheyenne, Wyoming April 23, 2001

This plat is strictly conformable to the approved field notes, and the survey, having been correctly executed in accordance with the requirements of law and the regulations of this Bureau, is hereby accepted.

For the Director
John P. Lee
Chief Cadastral Surveyor for Wyoming

JEM