


TOWNSHIP 24 NORTH, RANGE 88 WEST, OF THE SIXTH PRINCIPAL MERIDIAN, WYOMING.
SUPPLEMENTAL PLAT

SIXTH STANDARD PARALLEL NORTH

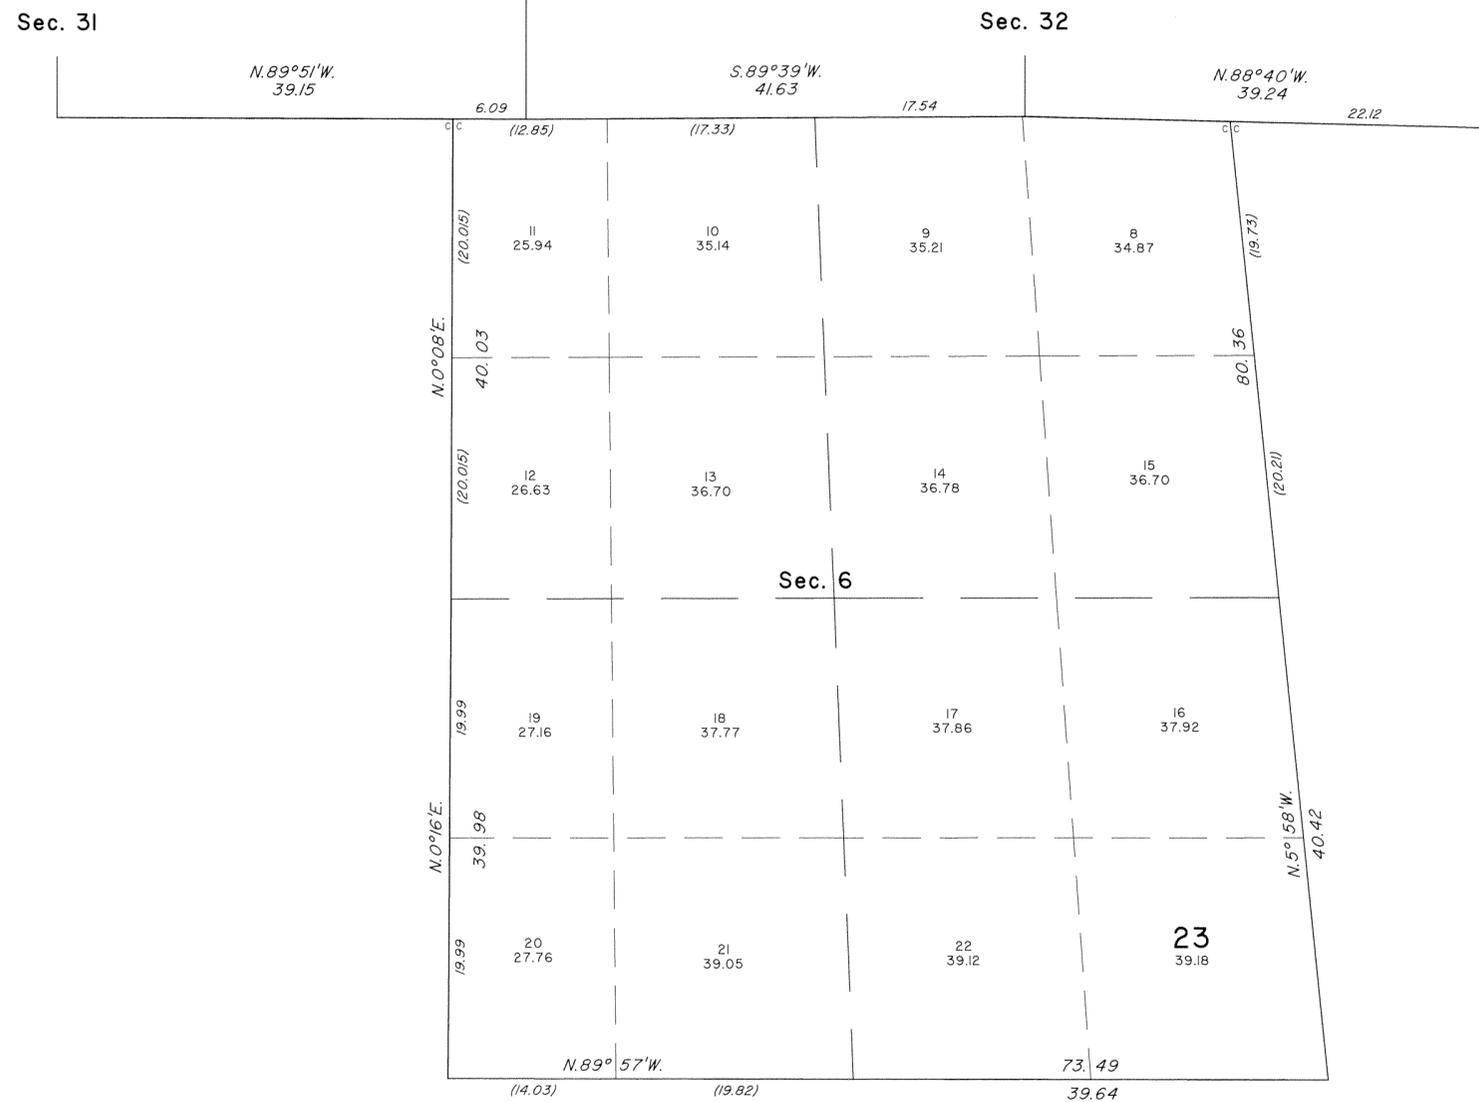

This plat showing the corrected numbering sequence for Lot 23 and the parenthetical distance between sections 5 and 6, is based on the plat approved August 4, 1883, and the plat accepted January 23, 2002.


UNITED STATES DEPARTMENT OF THE INTERIOR
BUREAU OF LAND MANAGEMENT

Cheyenne, Wyoming July 26, 2002

This plat, showing amended lottings, is based upon the official records and, having been correctly prepared in accordance with the regulations of this Bureau, is hereby accepted.

For the Director

John P. Lee
Chief Cadastral Surveyor for Wyoming

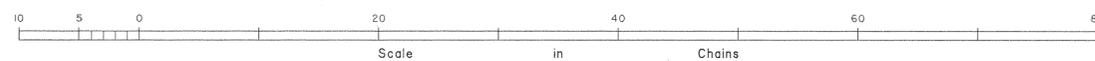

AZM