


TOWNSHIP 28 NORTH, RANGE 85 WEST, OF THE SIXTH PRINCIPAL MERIDIAN, WYOMING.

DEPENDENT RESURVEY AND SUBDIVISION OF SECTIONS

SEVENTH STANDARD PARALLEL NORTH

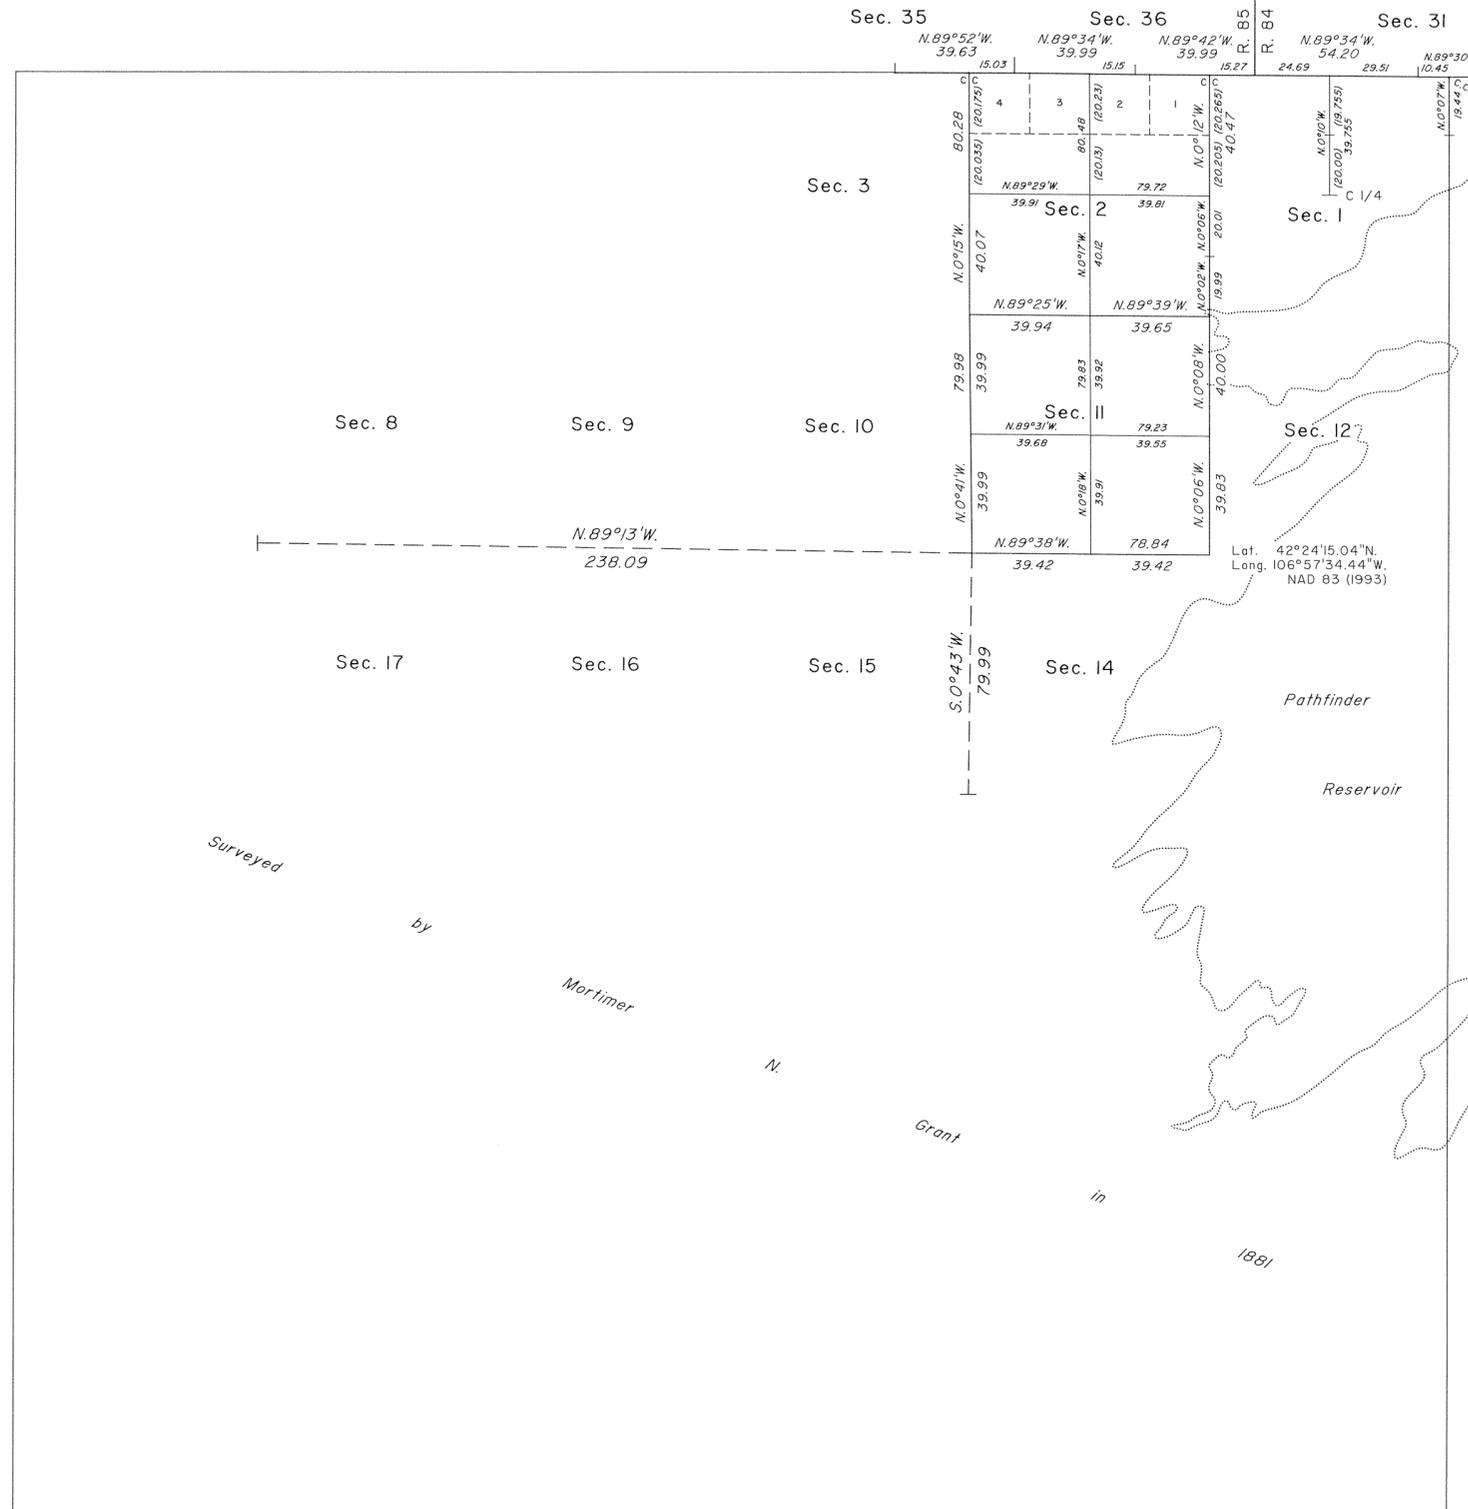

A history of earlier surveys is contained in the field notes.

This plat represents the dependent resurvey of a portion of the Seventh Standard Parallel North, through Ranges 84 and 85 West, a portion of the east boundary, and a portion of the subdivisional lines designed to restore the corners in their true original locations according to the best available evidence, and the subdivision of certain sections, T. 28 N., R. 85 W., Sixth Principal Meridian, Wyoming.

The lottings and areas are as shown on the plat approved August 7, 1882.


Survey executed by Lynn A. Forbes, Cadastral Surveyor, beginning July 26, 1999, and completed August 17, 1999, pursuant to Special Instructions dated June 14, 1999, and Supplemental Special Instructions dated July 19, 1999, for Group No. 664, Wyoming.

UNITED STATES DEPARTMENT OF THE INTERIOR  
BUREAU OF LAND MANAGEMENT

Cheyenne, Wyoming November 14, 2002

This plat is strictly conformable to the approved field notes, and the survey, having been correctly executed in accordance with the requirements of law and the regulations of this Bureau, is hereby accepted.

For the Director  
*John P. Lee*  
Chief Cadastral Surveyor for Wyoming

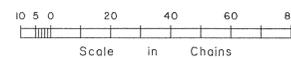

Mean magnetic declination  
12°E.