





TOWNSHIP 12 NORTH, RANGE 78 WEST, OF THE SIXTH PRINCIPAL MERIDIAN, WYOMING.
SUBDIVISION OF SECTION 17 AND SURVEY OF LOT 2

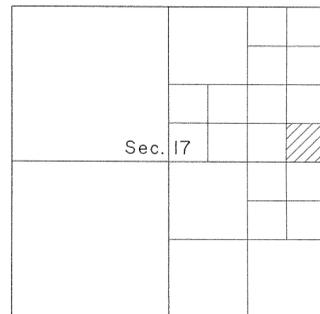

See Enlarged Diagram

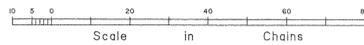

ENLARGED DIAGRAM

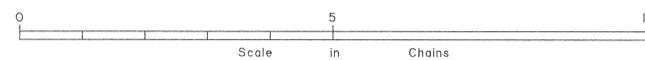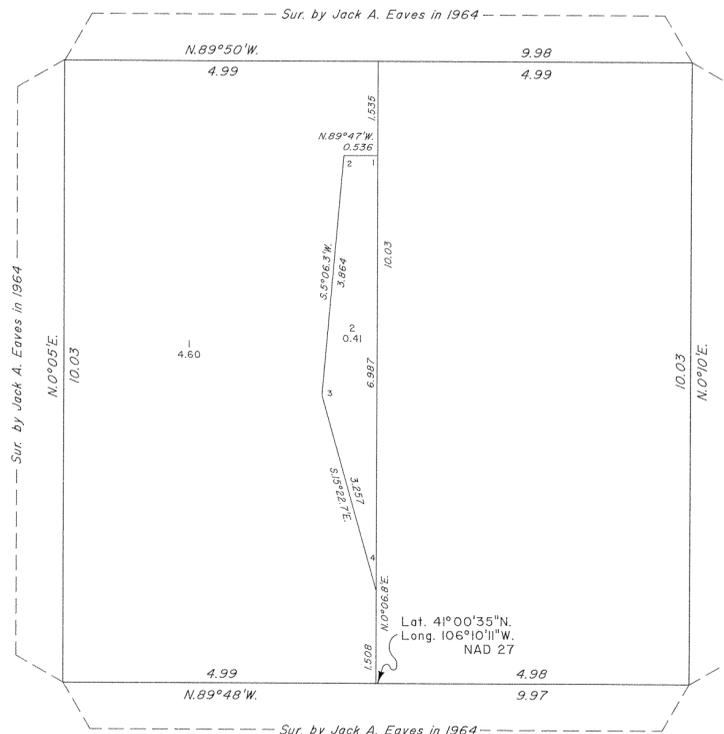

Mean magnetic declination
12° E.

A history of surveys is contained in the field notes.

This plat represents the subdivision of section 17, and the metes and bounds survey of Lot 2, section 17, T. 12 N., R. 78 W., Sixth Principal Meridian, Wyoming.

Except as indicated hereon, the lottings and areas are as shown on the plat approved November 21, 1878, and sheet 2 of the plat accepted January 3, 1966.

Survey executed by Gregory W. Asher, Cadastral Surveyor, beginning July 8, 1994, and completed December 1, 1994, pursuant to Special Instructions dated June 20, 1994, for Group No. 592, Wyoming.

UNITED STATES DEPARTMENT OF THE INTERIOR
BUREAU OF LAND MANAGEMENT

Cheyenne, Wyoming

August 17, 1995

This plat is strictly conformable to the approved field notes, and the survey, having been correctly executed in accordance with the requirements of law and the regulations of this Bureau, is hereby accepted.

For the Director

Chief Cadastral Surveyor for Wyoming

TOWNSHIP 12 NORTH, RANGE 78 WEST, OF THE SIXTH PRINCIPAL MERIDIAN, WYOMING.

DEPENDENT RESURVEY AND SUBDIVISION OF SECTIONS 14 AND 23

A history of surveys is contained in the field notes.

This plat represents the retracement of a portion of the Colorado-Wyoming state boundary, through Range 78 West, and the dependent resurvey of a portion of the subdivisional lines, designed to restore the corners in their true original locations according to the best available evidence, and the survey of the subdivision of sections 14 and 23, T. 12 N., R. 78 W., Sixth Principal Meridian, Wyoming.

Except as indicated hereon, the lottings and areas are as shown on the plat approved November 21, 1878.

Survey executed by Jerry L. Messick, Supervisory Surveying Technician, under the supervision of Richard L. Oakes, Supervisory Cadastral Surveyor, beginning October 19, 1973, and completed May 23, 1974, pursuant to Special Instructions dated July 23, 1971, for Group No. 338, Wyoming.


UNITED STATES DEPARTMENT OF THE INTERIOR
BUREAU OF LAND MANAGEMENT
Washington, D.C. January 20, 1978

This plat is strictly conformable to the approved field notes, and the survey, having been correctly executed in accordance with the requirements of law and the regulations of this Bureau, is hereby accepted.

For the Director


Rogan T. Barron

Acting Chief, Division of Cadastral Survey

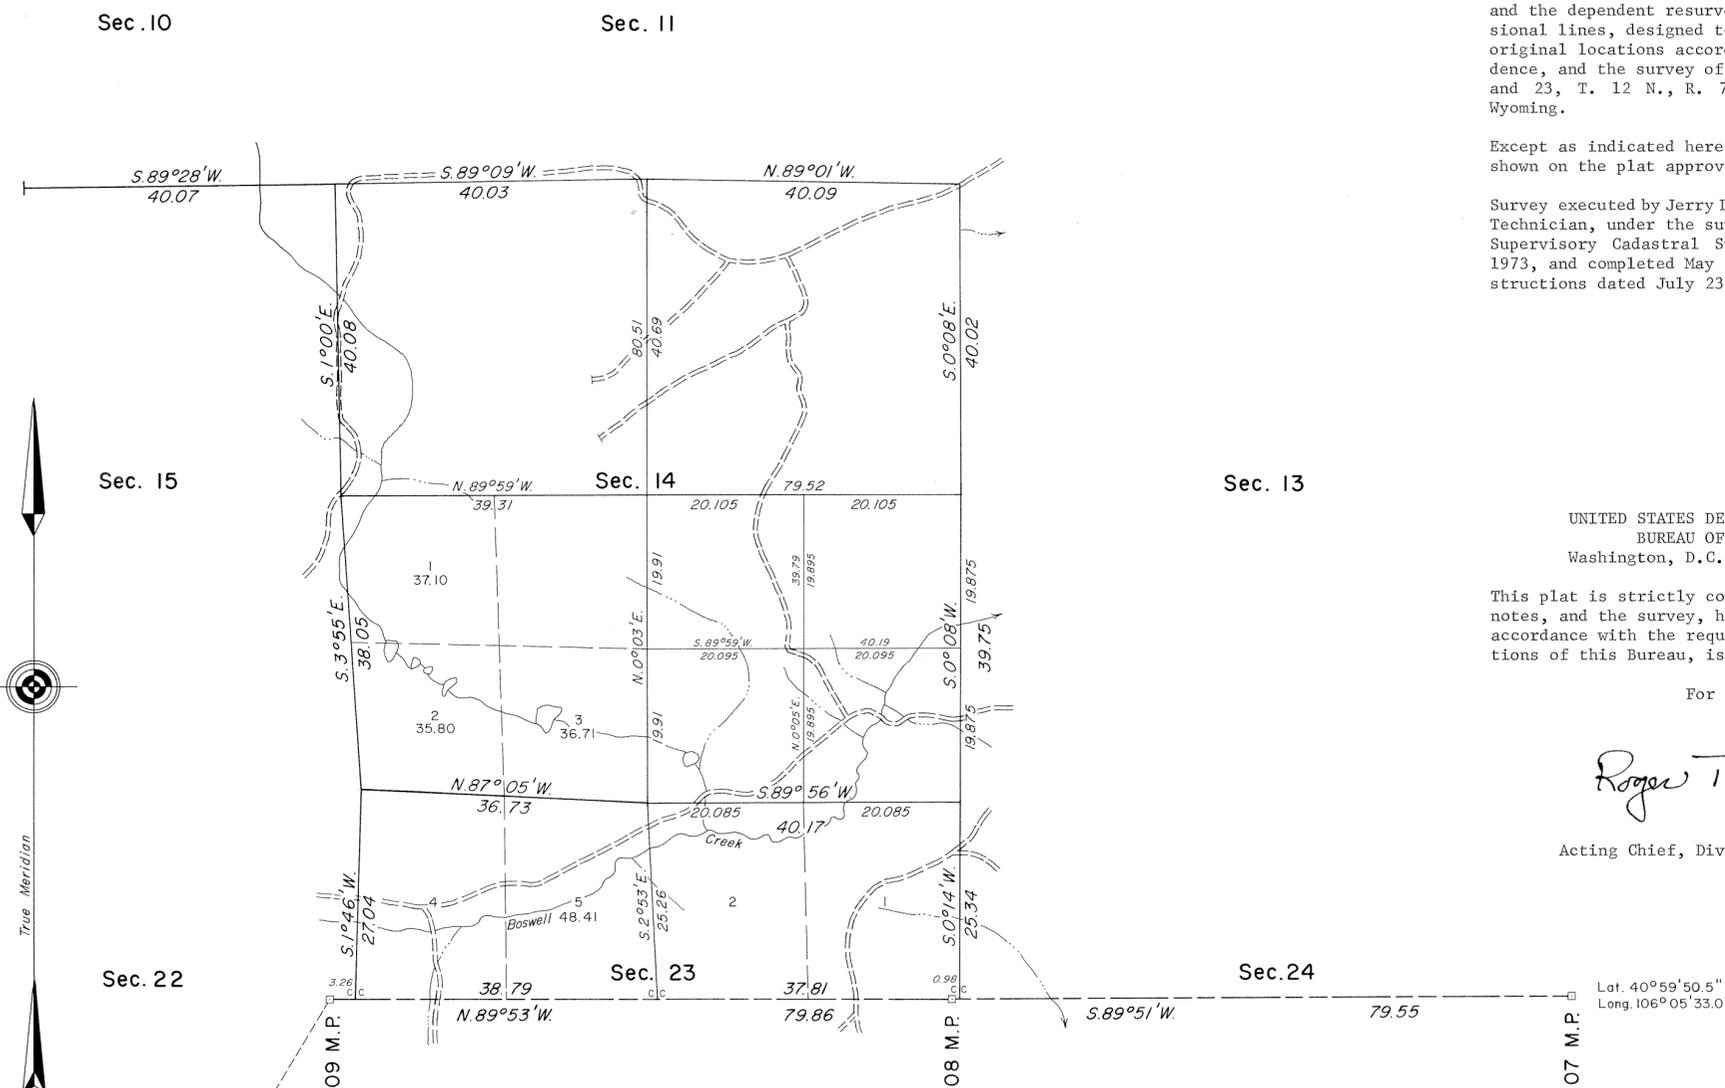

Mean Magnetic Declination
 $13\frac{1}{2}^{\circ} E.$

WYOMING — COLORADO BOUNDARY LINE

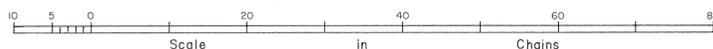



TOWNSHIP 12 NORTH, RANGE 78 WEST, OF THE SIXTH PRINCIPAL MERIDIAN, WYOMING. DEPENDENT RESURVEY

A history of surveys is contained in the field notes.

This plat represents the retracement of a portion of the Colorado-Wyoming state boundary in Range 78 West, and the dependent resurvey of a portion of the subdivisional lines, designed to restore the corners in their true original locations according to the best available evidence, and the survey of the subdivision of secs. 21 and 22, T. 12 N., R. 78 W., Sixth Principal Meridian, Wyoming.

Except as indicated hereon, the lottings and areas are as shown on the plat approved November 21, 1878.

Survey executed by Jerry L. Messick, Supervisory Surveying Technician, under the supervision of Richard L. Oakes, Supervisory Cadastral Surveyor, beginning September 18, 1975, and completed October 1, 1975, pursuant to Special Instructions, dated July 23, 1971, and Supplemental Special Instructions, dated August 7, 1975, for Group No. 338, Wyoming.

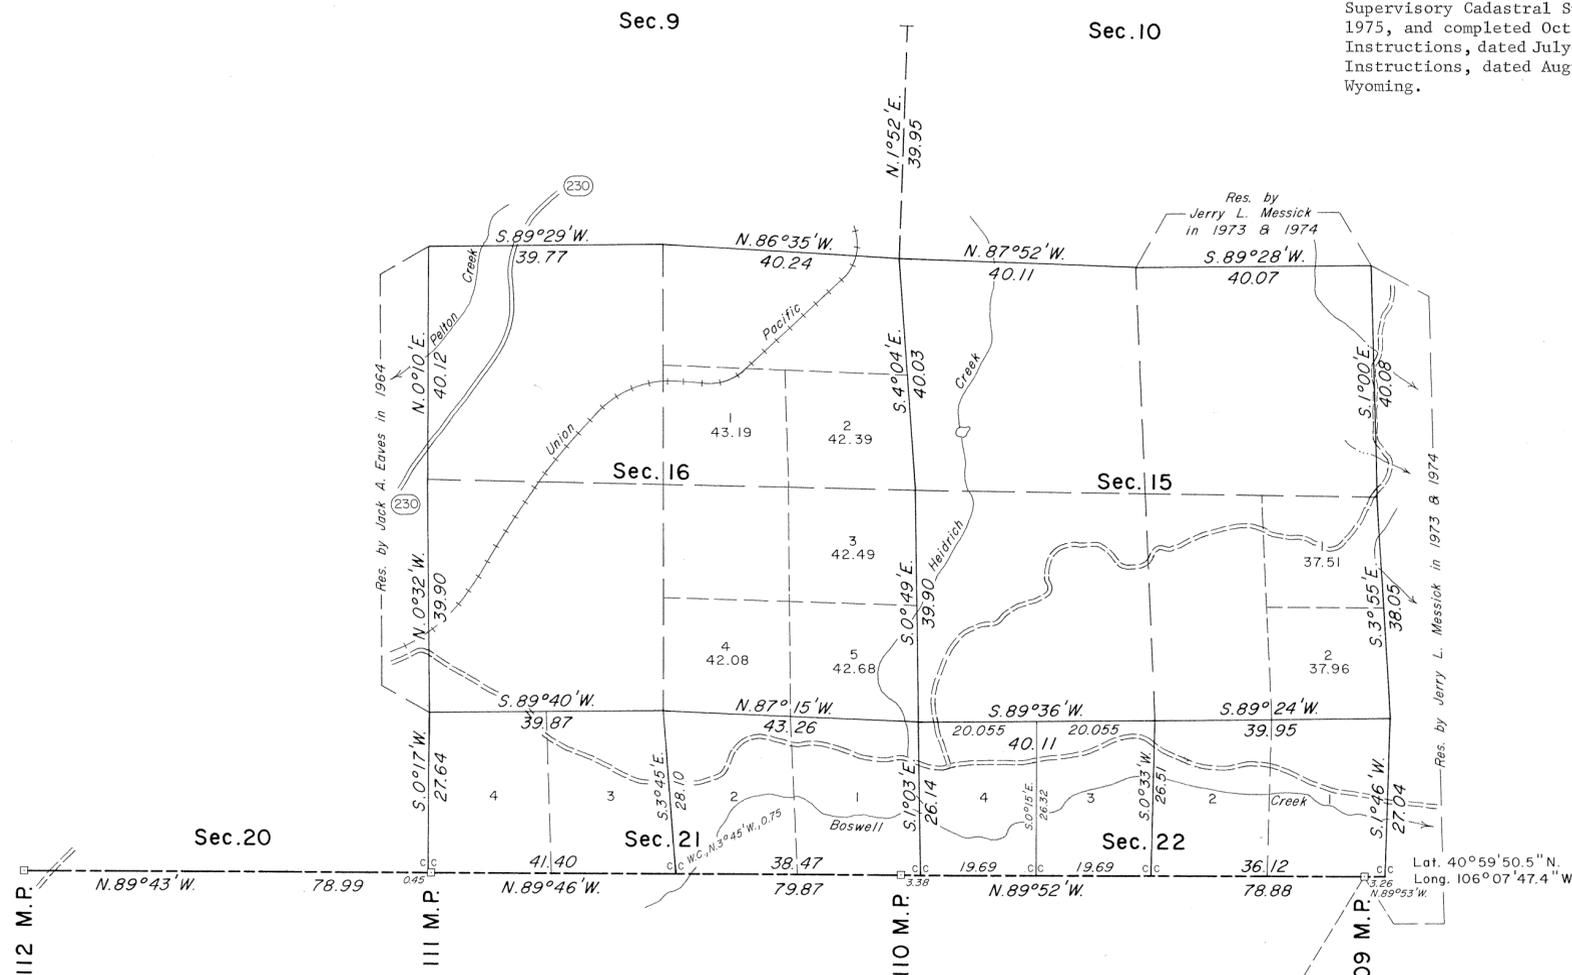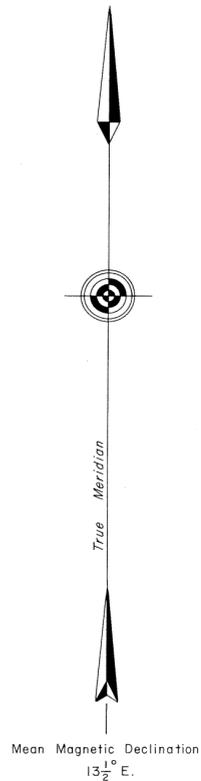

WYOMING — COLORADO BOUNDARY LINE



UNITED STATES DEPARTMENT OF THE INTERIOR
BUREAU OF LAND MANAGEMENT
Washington, D.C. January 20, 1978

This plat is strictly conformable to the approved field notes, and the survey, having been correctly executed in accordance with the requirements of law and the regulations of this Bureau, is hereby accepted.

For the Director


Roger T. Barron

Acting Chief, Division of Cadastral Survey

4880

ORIGINAL

TOWNSHIP 12 NORTH, RANGE 78 WEST OF THE SIXTH PRINCIPAL MERIDIAN, WYOMING.
DEPENDENT RESURVEY AND SUBDIVISION OF SECTION 18

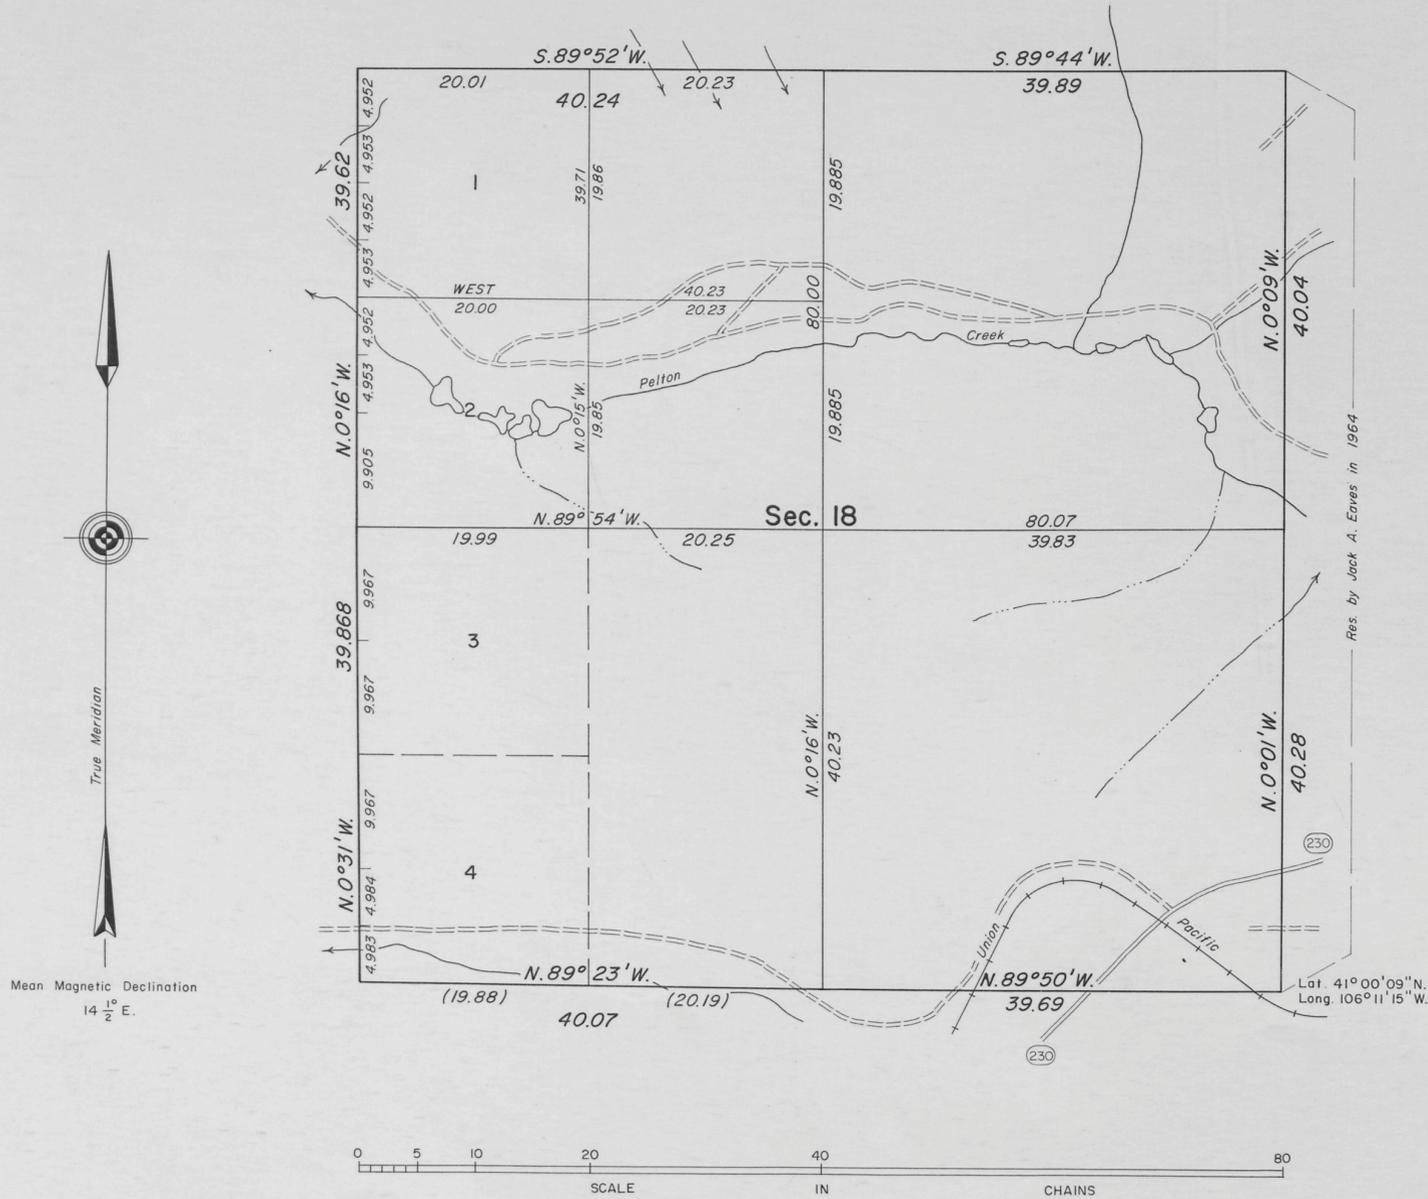

A history of surveys is contained in the field notes.

This plat represents a dependent resurvey of a portion of the boundaries of section 18 designed to restore the corners in their original locations according to the best available evidence and a survey of the subdivision of section 18, Township 12 North, Range 78 West, of the Sixth Principal Meridian, Wyoming.

The lottings and areas are as shown on the plat approved November 21, 1878.

This survey was executed by Wayne M. Gardner, Supervisory Cadastral Surveyor, September 22 to September 29, 1970, pursuant to Special Instructions dated August 18, 1970 and Supplemental Special Instructions dated May 3, 1971 for Group No. 336, Wyoming.

UNITED STATES DEPARTMENT OF THE INTERIOR
BUREAU OF LAND MANAGEMENT
Washington, D.C. September 10, 1975

This plat is strictly conformable to the approved field notes, and the survey, having been correctly executed in accordance with the requirements of law and the regulations of this Bureau, is hereby accepted.

For the Director

J. J. Woodlee
Acting Chief, Division of Cadastral Survey

Mean Magnetic Declination
14 1/2° E.

W.H.B.

7283


12-78

6991


ORIGINAL

TOWNSHIP 12 NORTH, RANGE 78 WEST, OF THE SIXTH PRINCIPAL MERIDIAN, WYOMING.
 DEPENDENT RESURVEY AND SUBDIVISION OF SECTION 17

Sheet 2 of 2 Sheets

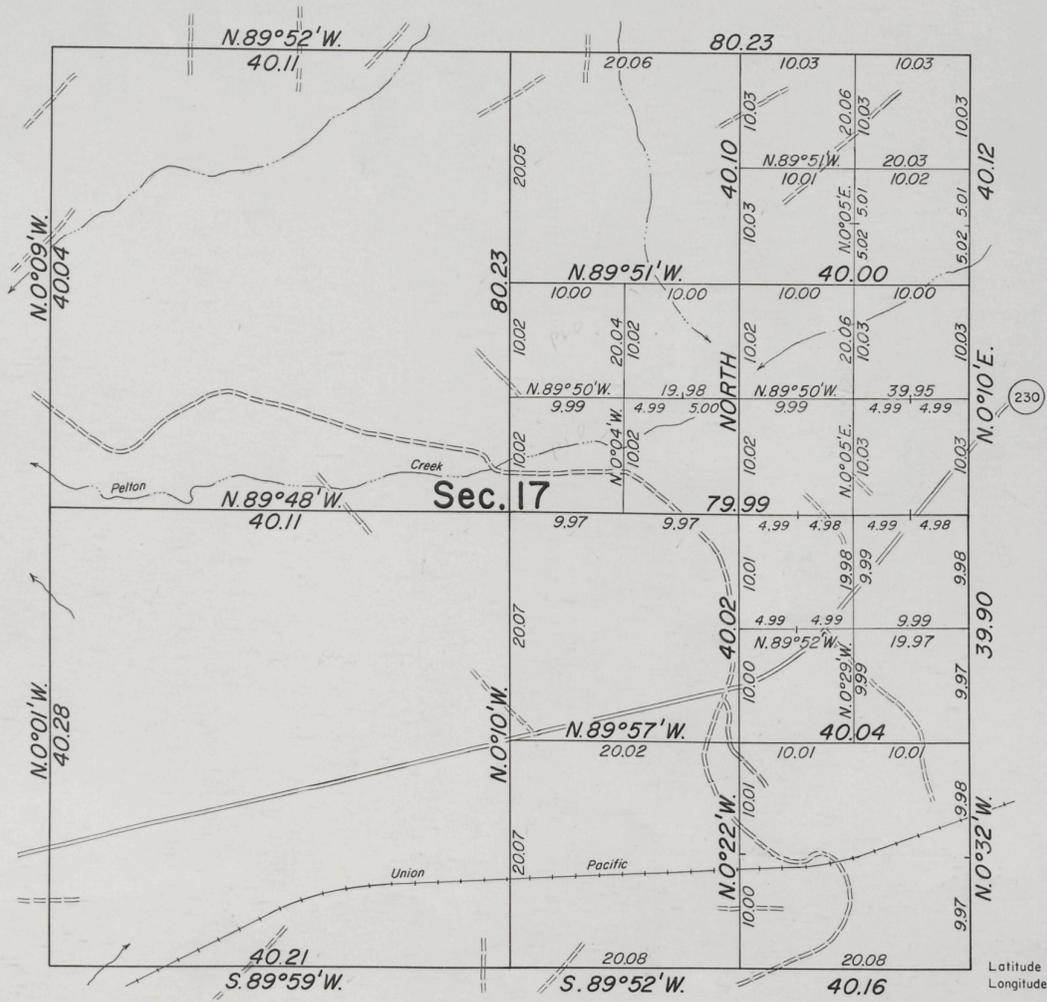

Reference should be made to Sheet No. 1, for survey information.

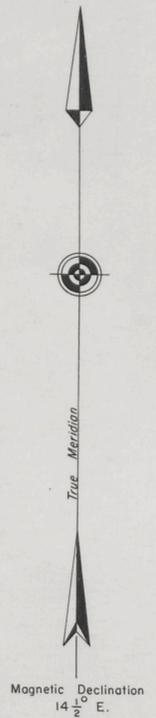


Latitude 41°00'07.5" N.
 Longitude 106°10'06.8" W.

UNITED STATES DEPARTMENT OF THE INTERIOR
 BUREAU OF LAND MANAGEMENT
 Washington, D. C. January 3, 1966

This plat is strictly conformable to the approved field notes, and the survey, having been correctly executed in accordance with the requirements of law and the regulations of this Bureau, is hereby accepted.

For the Director

E. J. Huntington
 Chief, Division of Engineering

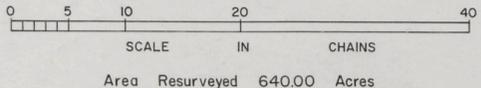


488-B

12-78

TOWNSHIP 12 NORTH, RANGE 78 WEST, OF THE SIXTH PRINCIPAL MERIDIAN, WYOMING.

DEPENDENT RESURVEY AND SUBDIVISION OF SECTION 4 AND 5

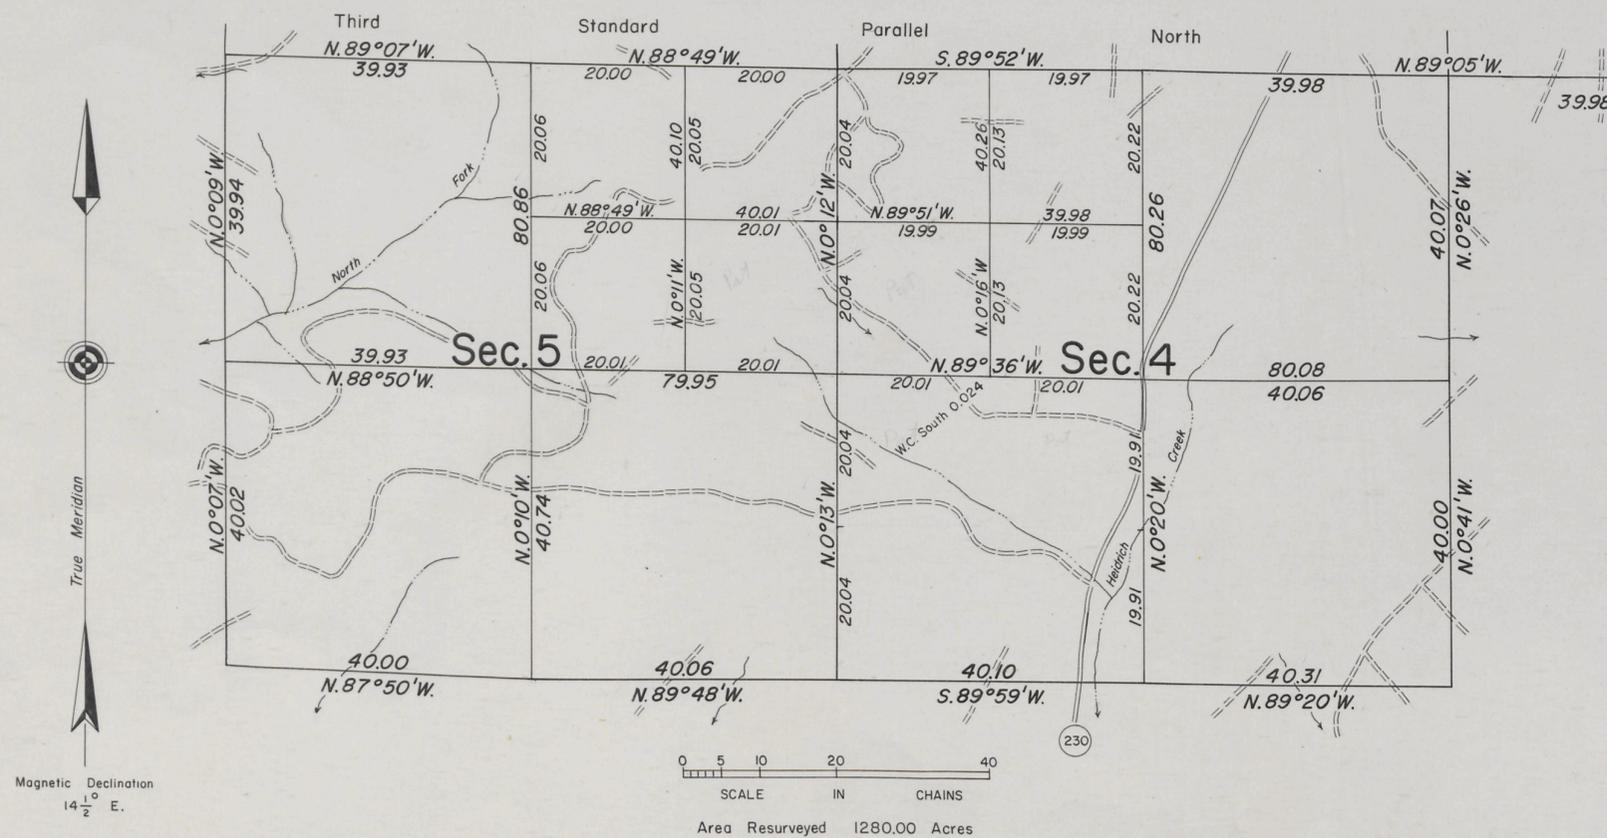

This plat in two sheets represents a retracement and reestablishment of portions of the Third Standard Parallel North and subdivisional lines in T. 12 N., R. 78 W., designed to restore the corners in their true original locations according to the best available evidence, and the survey of a portion of the subdivisional lines of sections 4, 5, and 17, T. 12 N., R. 78 W., Sixth Principal Meridian, Wyoming.

The areas are as shown on the plat approved November 21, 1878.

A history of previous surveys is contained in the field note record.

This survey was executed by Jack A. Eaves, Supervisory Cadastral Surveyor, beginning June 8, 1964, and completed July 17, 1964, pursuant to Special Instructions for Group No. 293, Wyoming, dated May 22, 1964.


UNITED STATES DEPARTMENT OF THE INTERIOR
BUREAU OF LAND MANAGEMENT
Washington, D. C. January 3, 1966

This plat is strictly conformable to the approved field notes, and the survey, having been correctly executed in accordance with the requirements of law and the regulations of this Bureau, is hereby accepted.

For the Director

E. L. Livingston
Chief, Division of Engineering

TOWNSHIP N^o 12 NORTH RANGE N^o 78 WEST of the 6th Principal MERIDIAN.

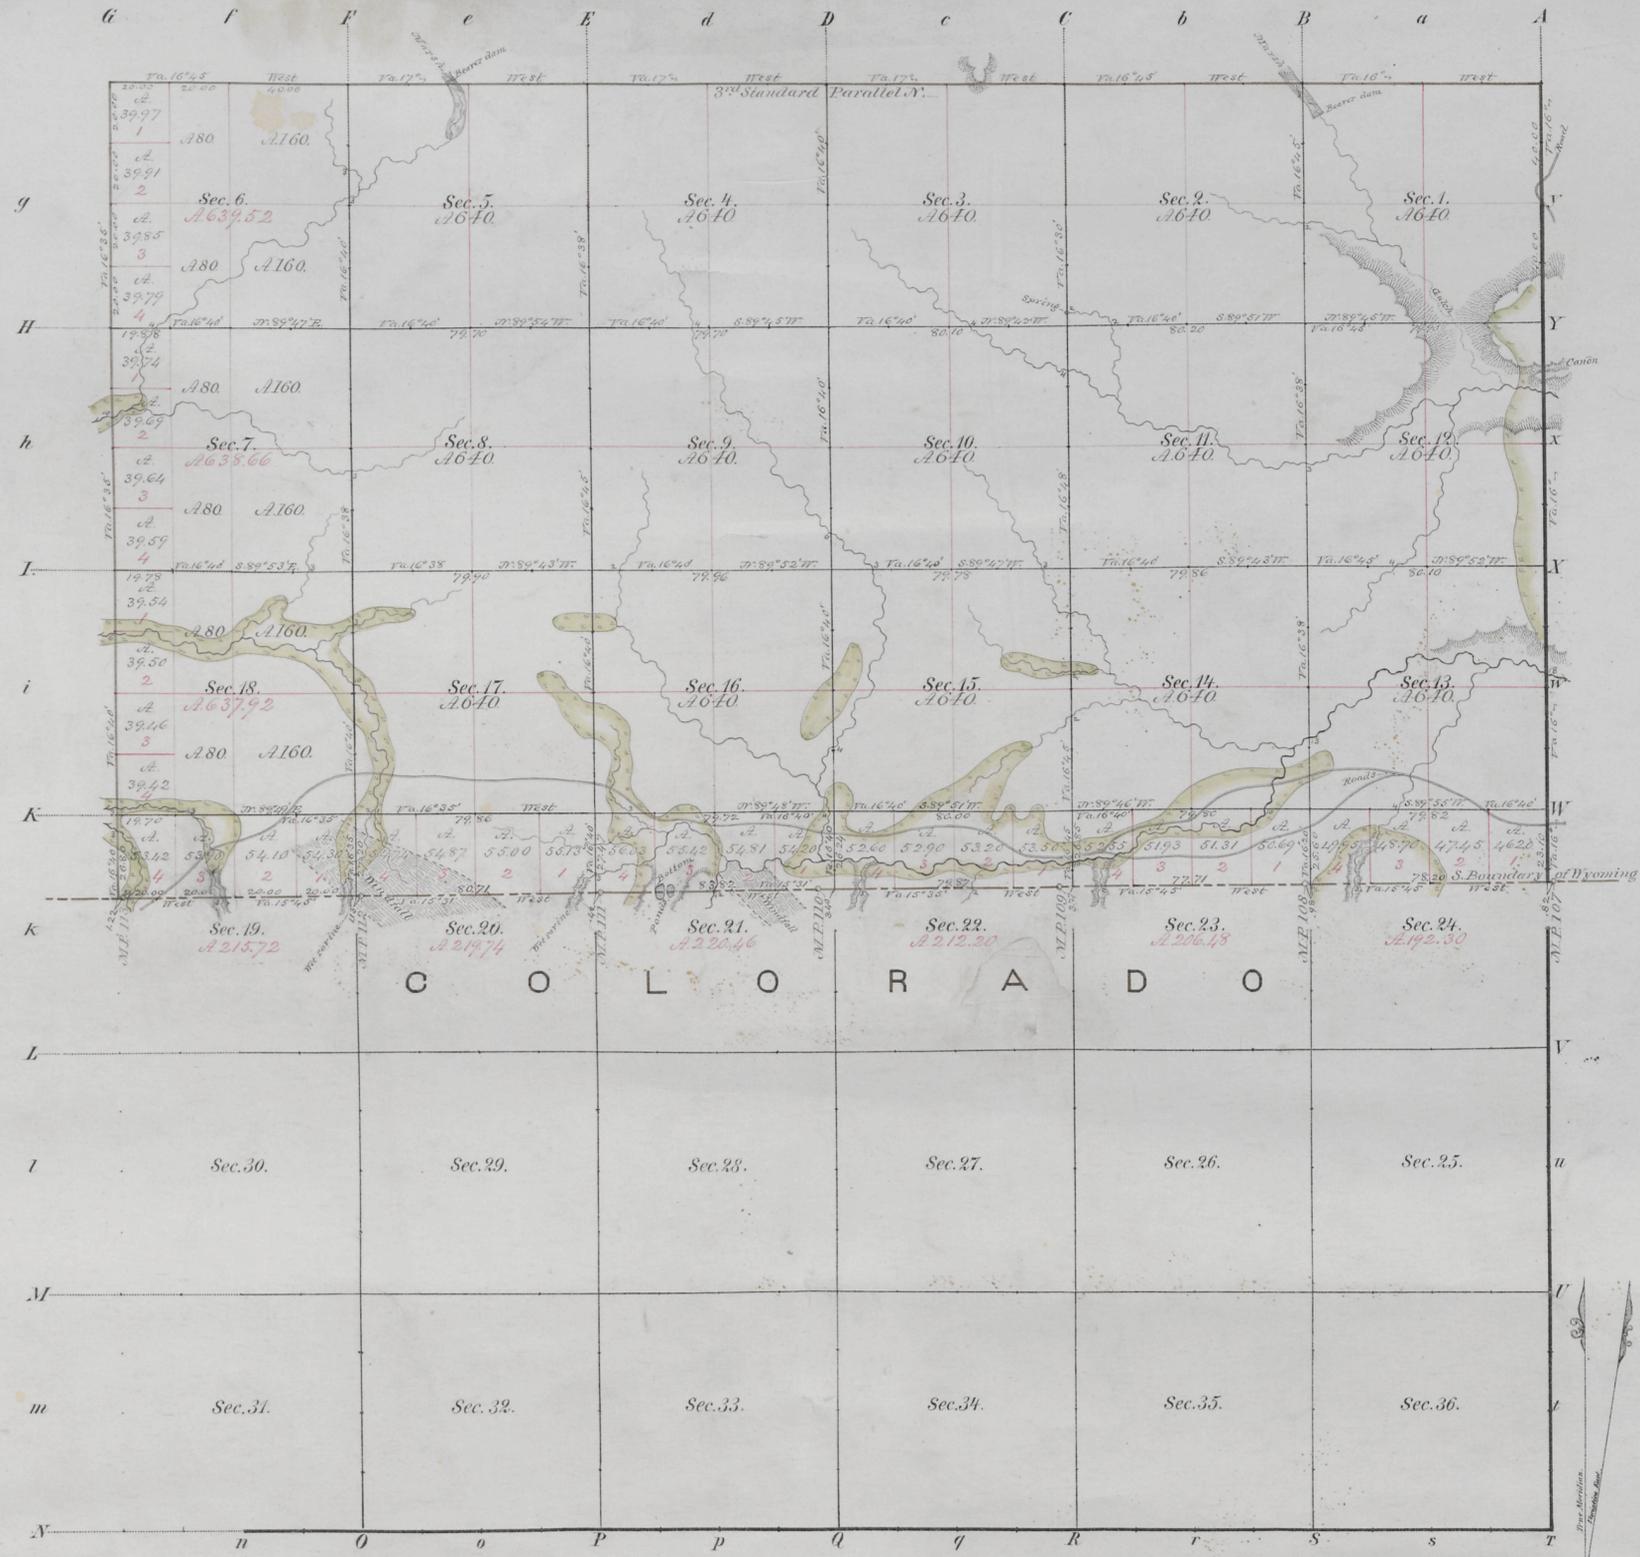

Total number of Acres. 12,783.00

Surveys Designated	By Whom Surveyed	Date of Contract	Amount of Survey M ² Ch ² Lt	When Surveyed
W. Township line	W. O. Dorney	Aug. 23. 1877	3 . 26 . 80	July, 1878
Subdivisions	"	"	34 . 51 . 12	"
Connections	"	"	9 . 20	"
S. Bound. of Wyo. &	A. V. Richards	Sept. 21. 1872	6 . 00 . 40	" 1873
3 ^d Stand. & Par. N.	Winsor & Cook	June 21. 1870	6 . 00 . 00	" 1870
E. Township line	A. M. Fahringer	July 14. 1874	3 . 23 . 10	Oct. 1874


The above Map of Township No. 12 North of Range No. 78 West of the 6th Principal Meridian, Wyoming Territory, is strictly conformable to the field notes of the survey thereof on file in this Office, which have been examined and approved

Surveyor General's Office, *Edw. C. David* Sur. Gen.
Cheyenne, Wyo. Nov. 21st 1878

TOWNSHIP 12 NORTH, RANGE 78 WEST OF THE SIXTH PRINCIPAL MERIDIAN, WYOMING.

INDEX TO CORNER REMONUMENTATION WITHOUT SURVEY
NOT TO SCALE

THIRD STANDARD PARALLEL NORTH

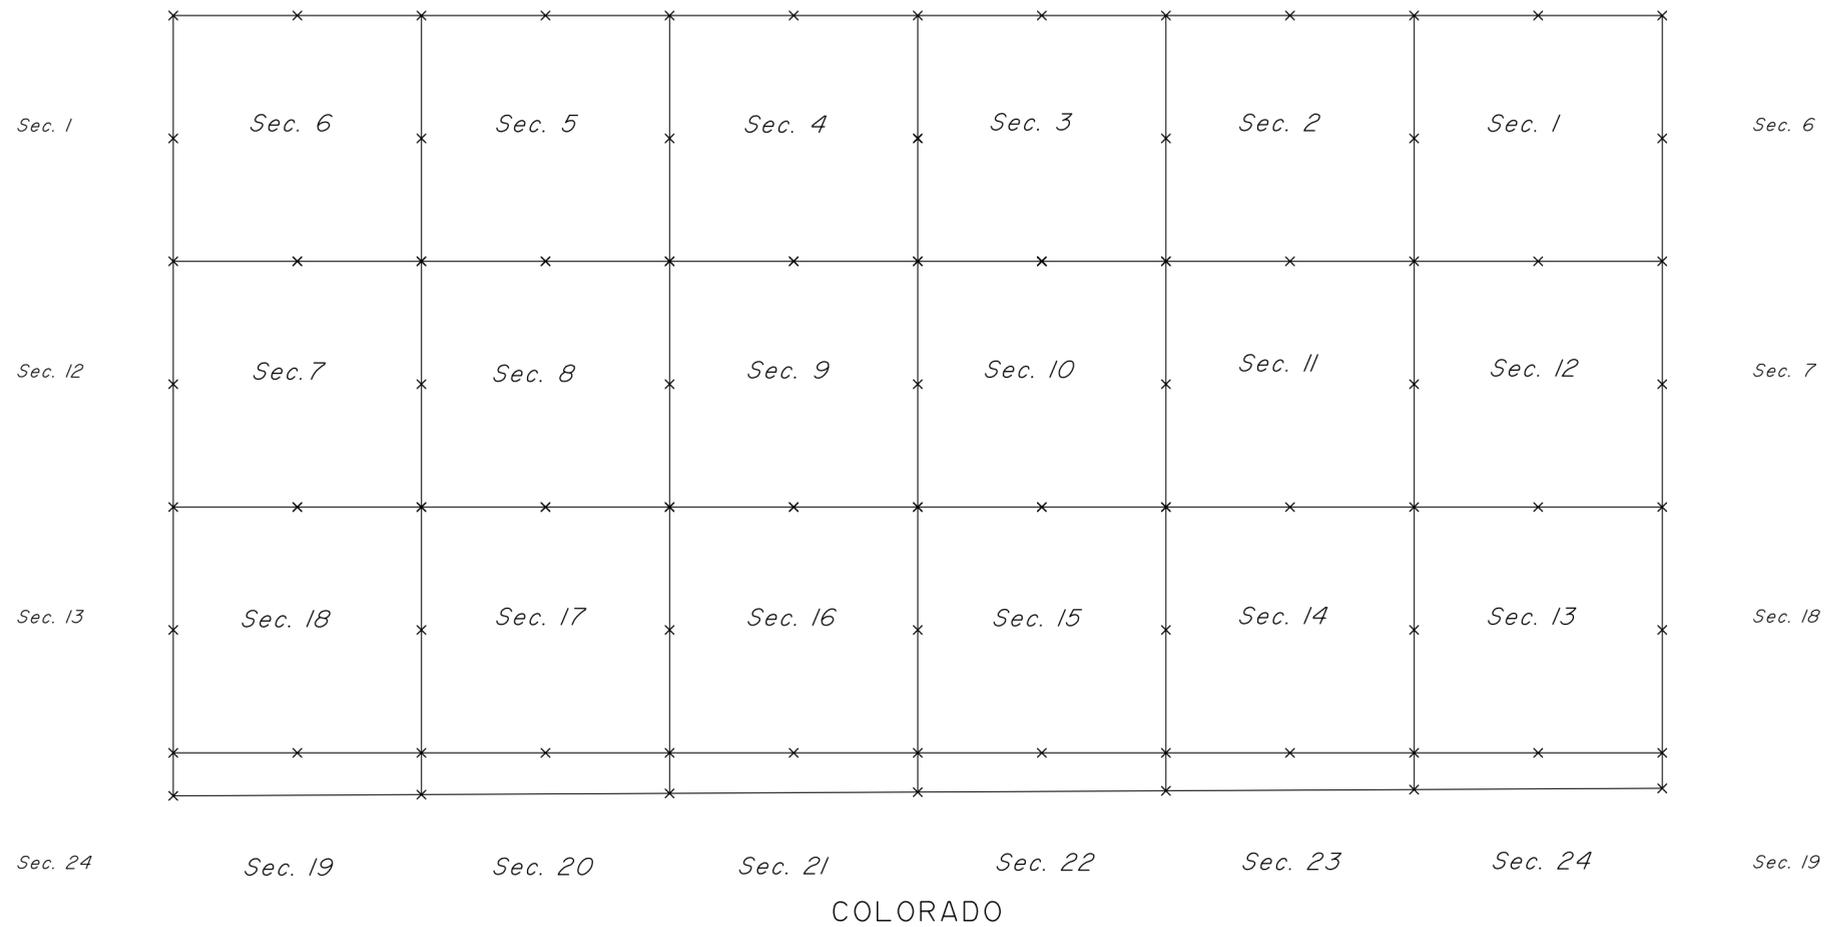

NOT TO SCALE

LEGEND

Remonumented Corner as indicated

No. 4.



SOUTH BOUNDARY OF WYOMING

LATITUDE 41 NORTH

From mile-post No. 90, to mile-post No. 120.

Scale 2 miles to an inch.

Magnetic variation East.

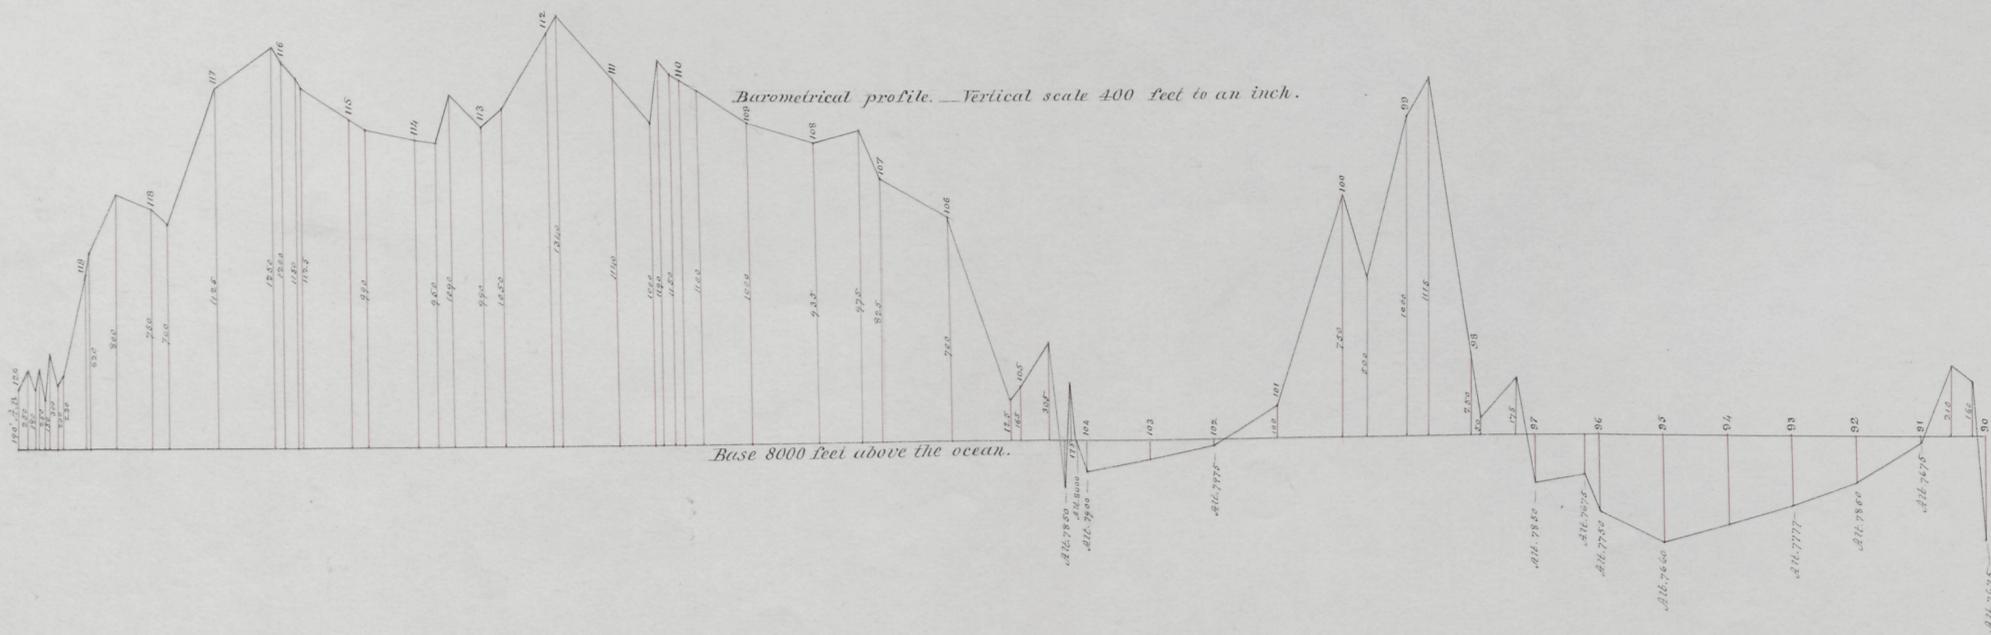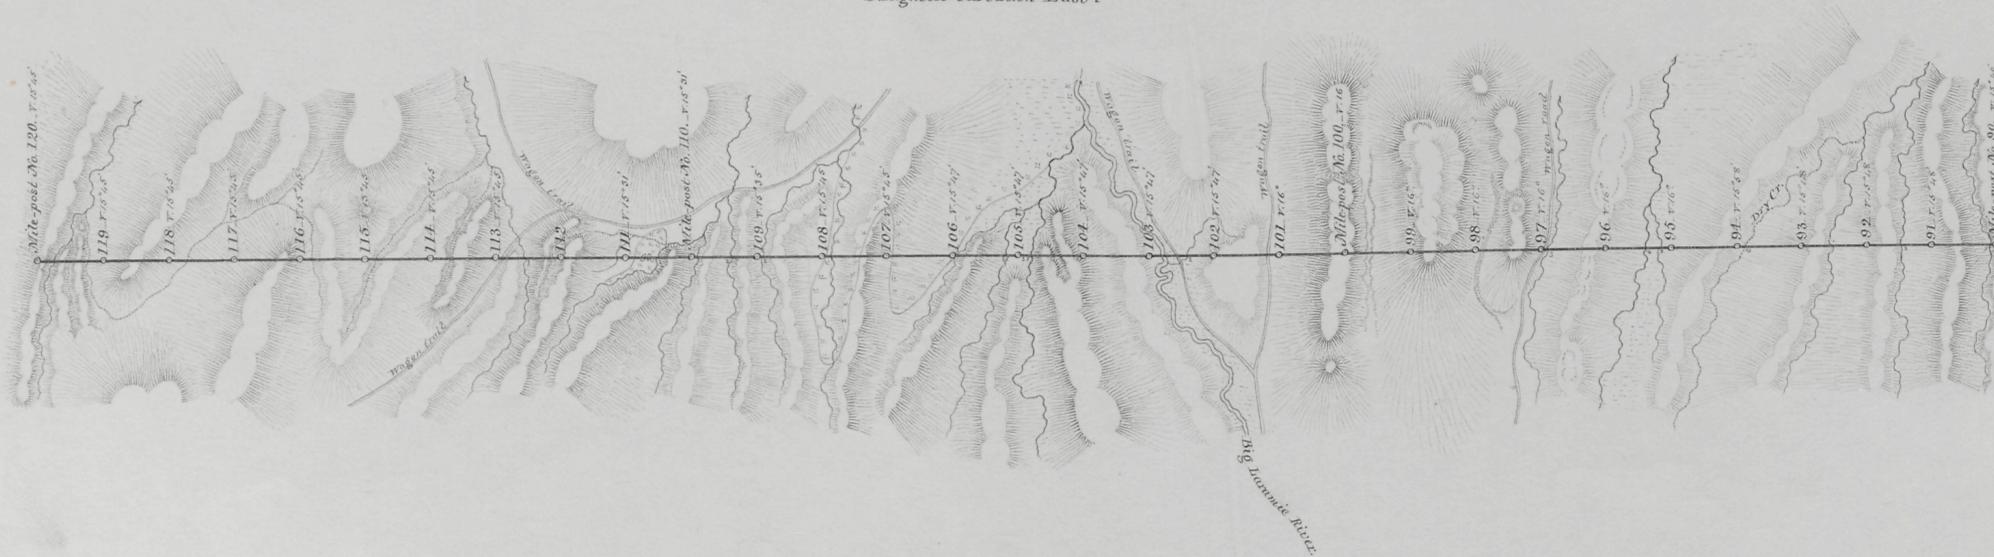

I hereby certify, that the above map is a correct representation of so much of the survey of the South Boundary of Wyoming, as extends from mile-post No. 90, to mile-post No. 120, as surveyed and marked by me, under contract from the Commissioner of the General Land Office, dated Sept 13th 1873.

A. T. Richards

U. S. Surveyor.