


TOWNSHIP 13 NORTH, RANGE 79 WEST, OF THE SIXTH PRINCIPAL MERIDIAN, WYOMING.

DEPENDENT RESURVEY AND SUBDIVISION OF SECTIONS

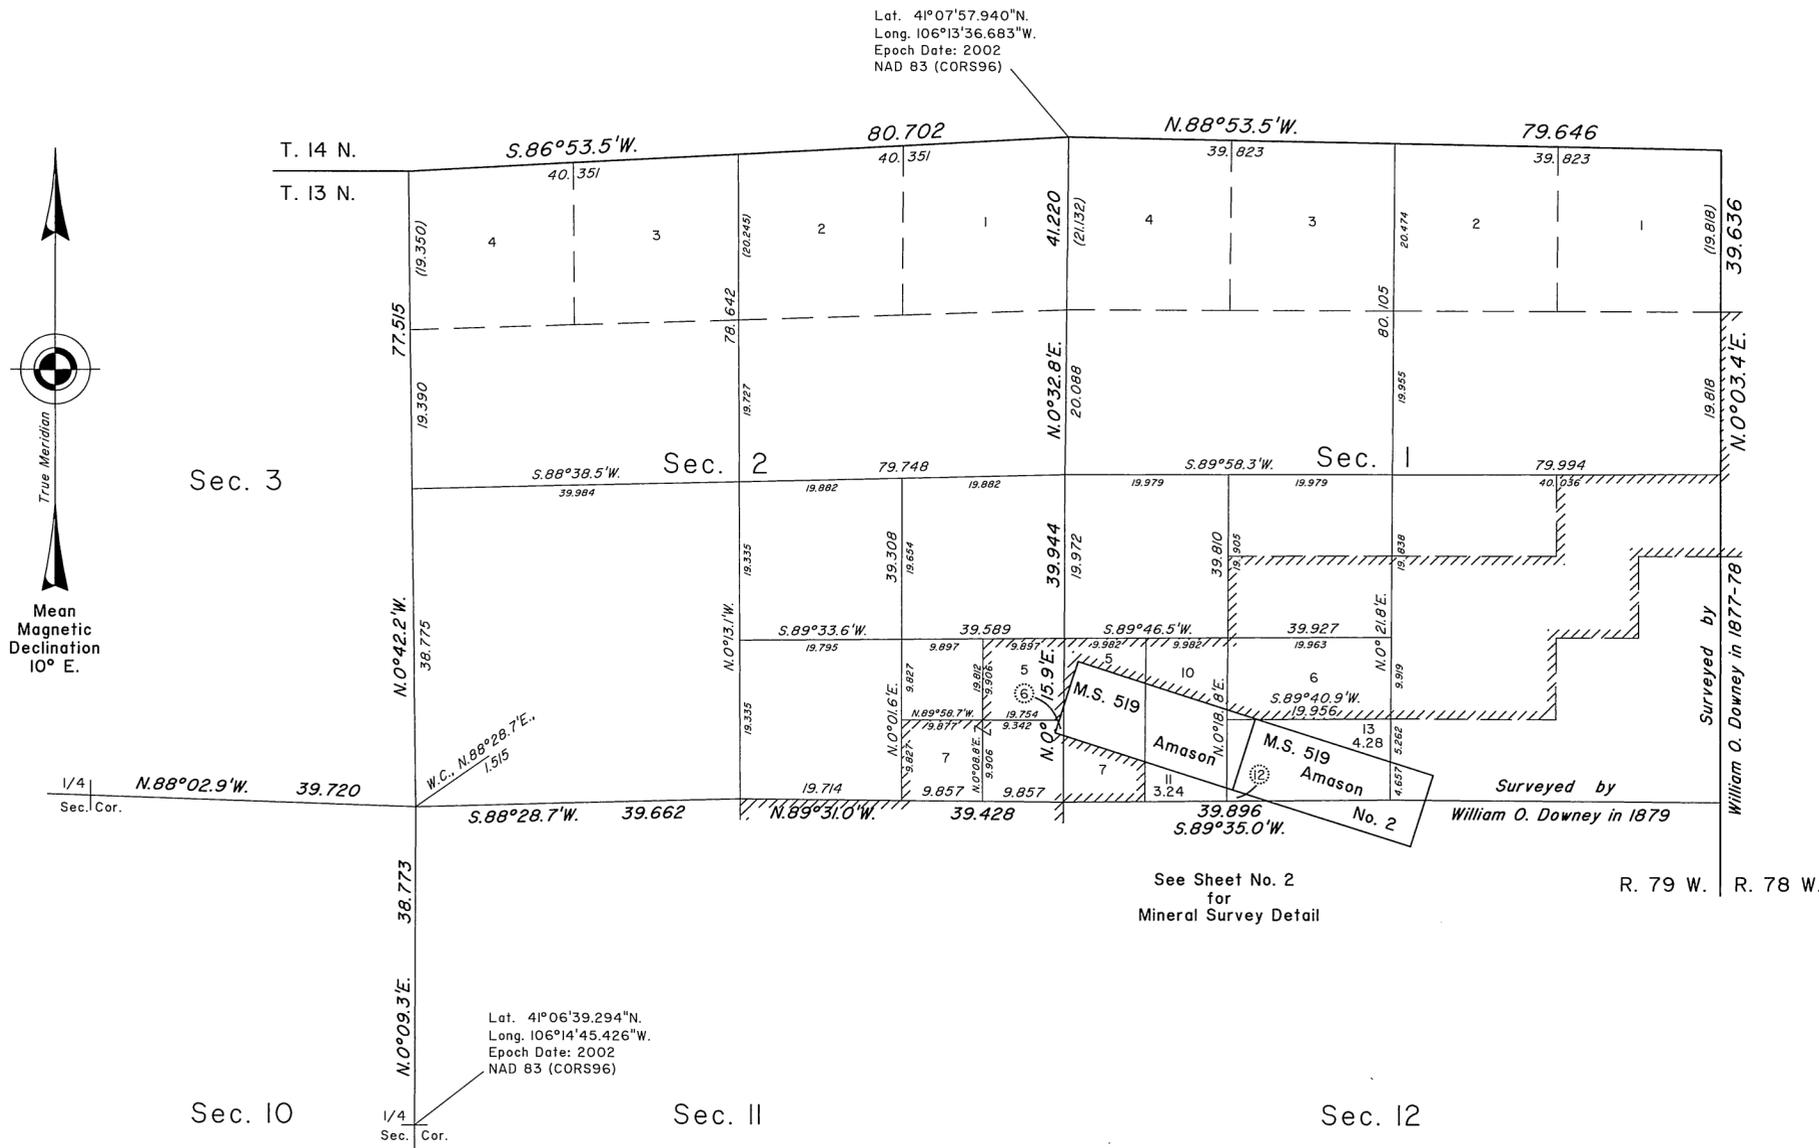

A history of surveys is contained in the field notes.

This plat, in two sheets, represents the dependent resurvey of a portion of the east boundary, a portion of the north boundary, a portion of the subdivisional lines, and Mineral Survey No. 519, designed to restore the corners in their true original locations according to the best available evidence, and the subdivision of sections 1 and 2, T. 13 N., R. 79 W., Sixth Principal Meridian, Wyoming.

Except as indicated hereon, the lotting and areas are as shown on the plat approved August 30, 1879, and the supplemental plat approved April 9, 1937.

Survey executed by David W. Ginther, Cadastral Surveyor, beginning September 13 2010, and completed October 21 2010, pursuant to Special Instructions and Assignment Instructions dated September 9, 2010, for Group No. 830, Wyoming.

Area encompassed by indicates original boundaries of patented Mineral Survey 115, containing all, or portions of, Granite Reef, Joes Gulch and Reed Placers.


UNITED STATES DEPARTMENT OF THE INTERIOR
BUREAU OF LAND MANAGEMENT

Cheyenne, Wyoming February 27, 2012

This plat is strictly conformable to the approved field notes, and the survey, having been correctly executed in accordance with the requirements of law and the regulations of this Bureau, is hereby accepted.






For the Director

John P. Lee
Chief Cadastral Surveyor for Wyoming

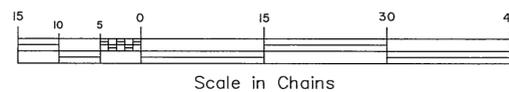

TOWNSHIP 13 NORTH, RANGE 79 WEST, OF THE SIXTH PRINCIPAL MERIDIAN, WYOMING.

DEPENDENT RESURVEY AND SUBDIVISION OF SECTIONS

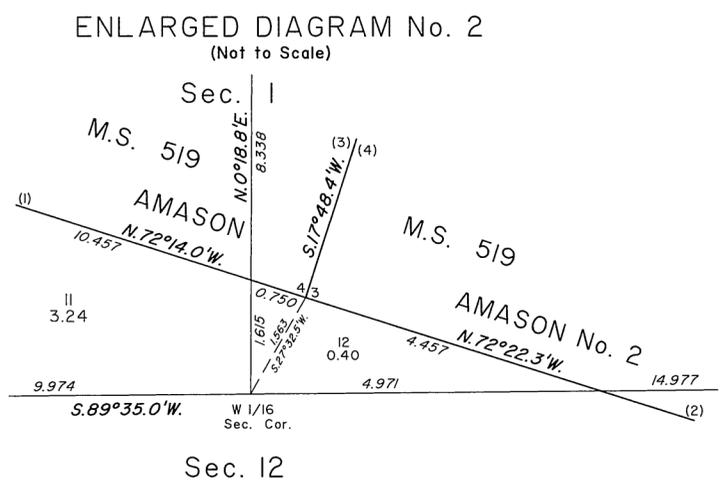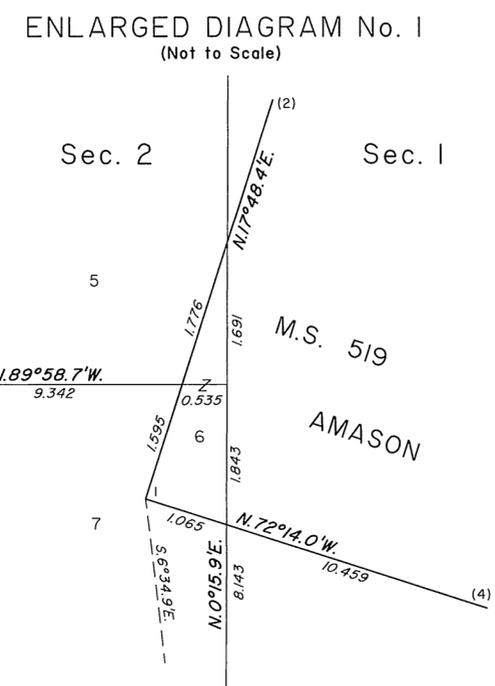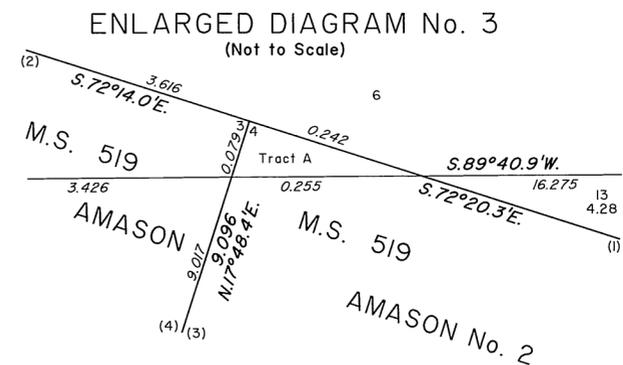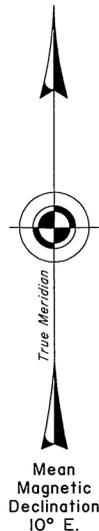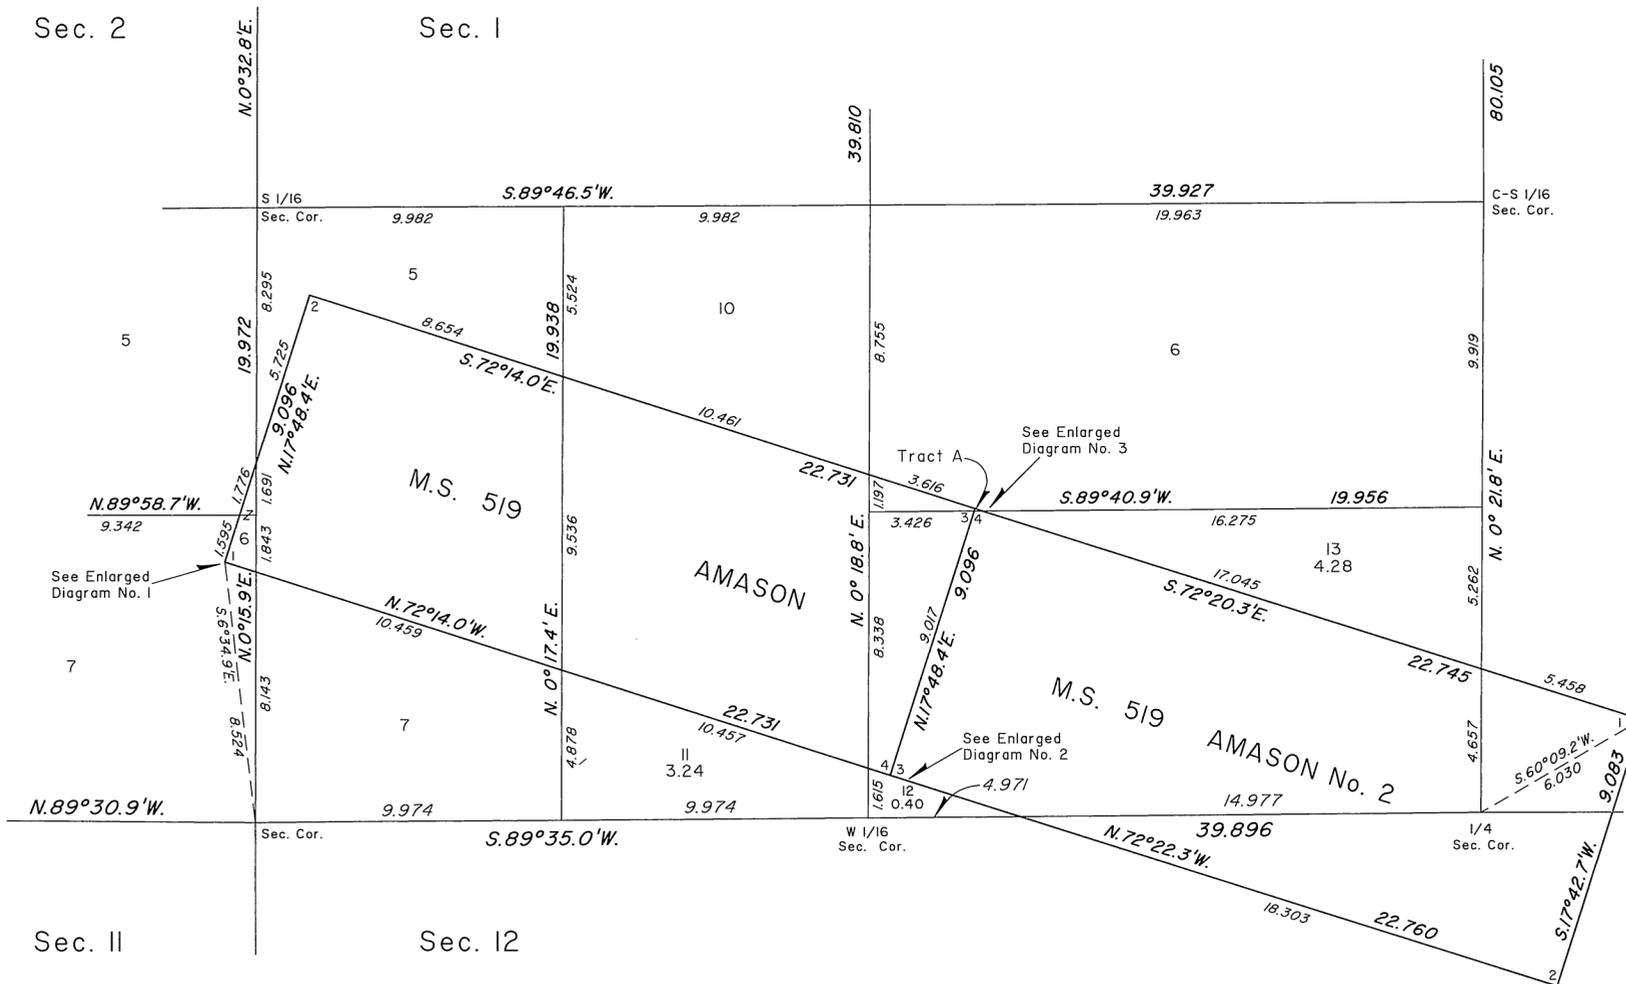

Reference should be made to sheet No. 1 for survey information.

UNITED STATES DEPARTMENT OF THE INTERIOR
BUREAU OF LAND MANAGEMENT

Cheyenne, Wyoming February 27, 2012

This plat is strictly conformable to the approved field notes, and the survey, having been correctly executed in accordance with the requirements of law and the regulations of this Bureau, is hereby accepted.

For the Director

John P. Lee

John P. Lee
Chief Cadastral Surveyor for Wyoming

