


TOWNSHIP 16 NORTH, RANGE 72 WEST, OF THE SIXTH PRINCIPAL MERIDIAN, WYOMING.

DEPENDENT RESURVEY

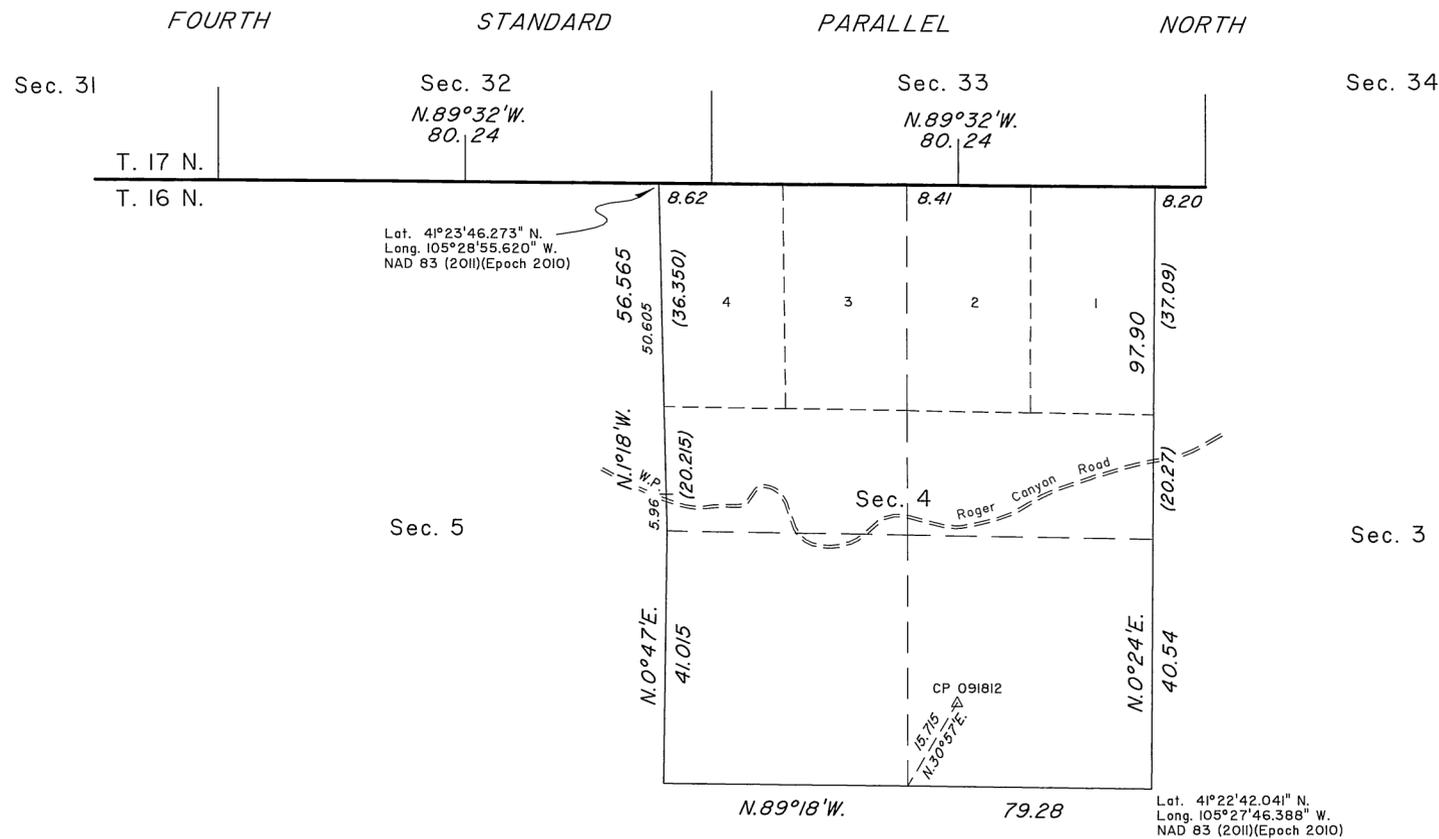

A history of surveys is contained in the field notes.

This plat represents the dependent resurvey of portions of the Fourth Standard Parallel North, through Range 72 West, and the subdivisional lines, designed to restore the corners in their true original locations according to the best available evidence, T. 16 N., R. 72 W., Sixth Principal Meridian, Wyoming.

The lottings and areas are as shown on the plat approved November 17, 1874.

Survey executed by David C. Lee, Surveying Technician, and Bradley F. Dillon, Cadastral Surveyor, beginning September 18, 2012, and completed October 1, 2012, pursuant to Special Instructions and Assignment Instructions dated September 12, 2012, for Group No. 874, Wyoming.

UNITED STATES DEPARTMENT OF THE INTERIOR  
BUREAU OF LAND MANAGEMENT


Cheyenne, Wyoming      March 19, 2014

This plat is strictly conformable to the approved field notes, and the survey, having been correctly executed in accordance with the requirements of law and the regulations of this Bureau, is hereby accepted.

For the Director

*John P. Lee*  
John P. Lee

Chief Cadastral Surveyor for Wyoming

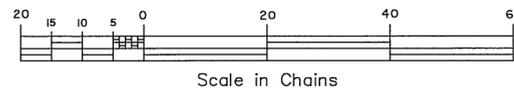

JTE