


TOWNSHIP 20 NORTH, RANGE 75 WEST, OF THE SIXTH PRINCIPAL MERIDIAN, WYOMING.

DEPENDENT RESURVEY AND SUBDIVISION OF SECTION 32

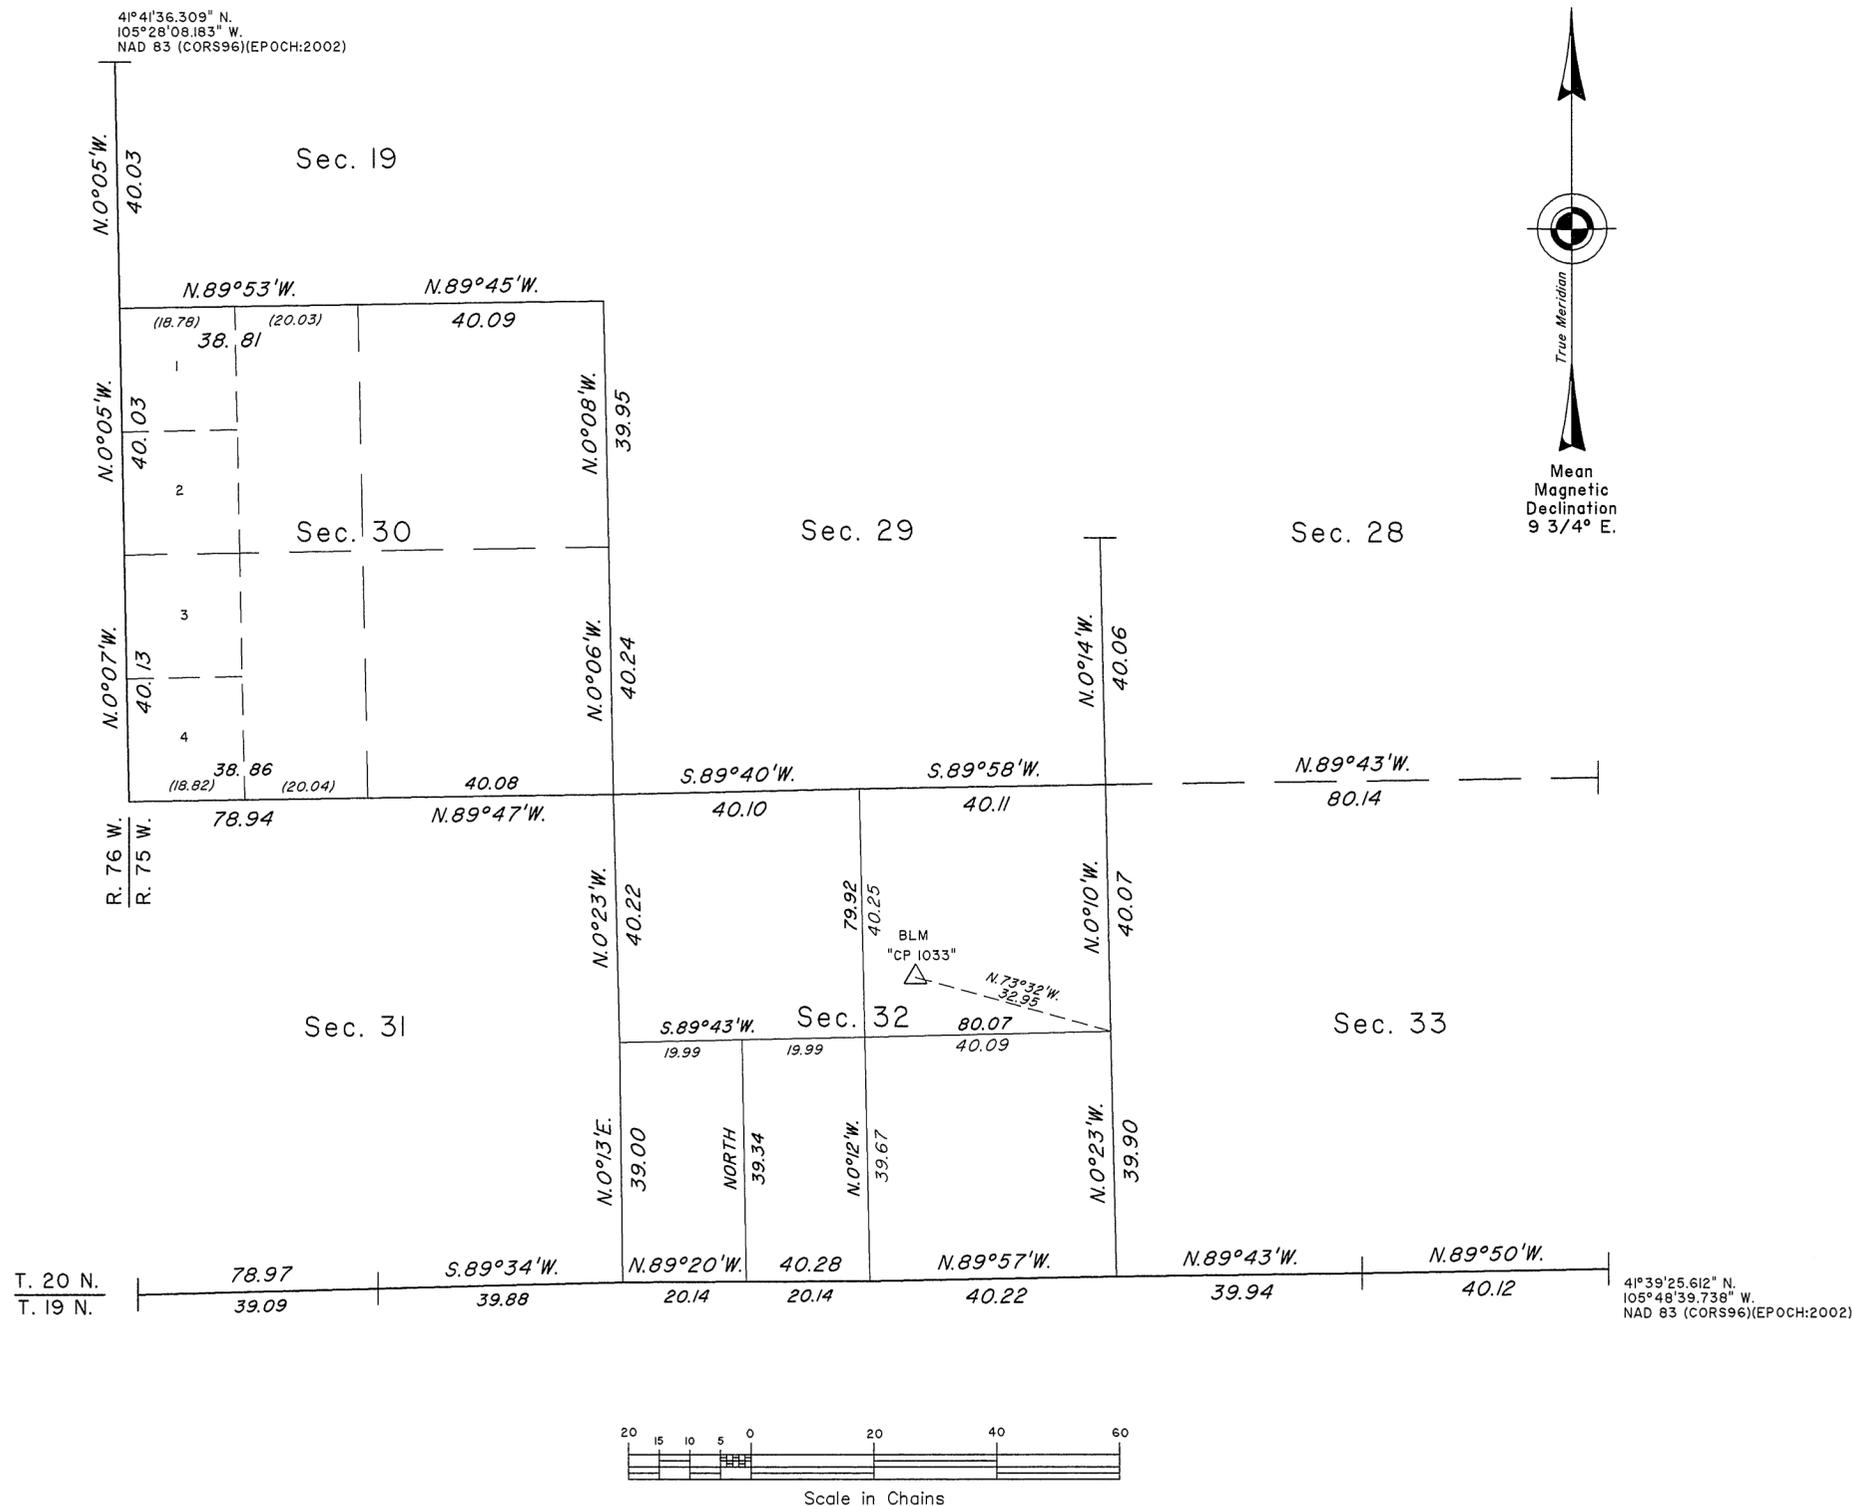

A history of surveys is contained in the field notes.

A portion of the south boundary was dependently resurveyed by Sonja S. Sparks during the dependent resurvey of T. 19 N., R. 75 W., executed concurrently under this same group.

This plat represents the dependent resurvey of a portion of the west boundary, and a portion of the subdivisional lines, designed to restore the corners in their true original locations according to the best available evidence, and the subdivision of section 32, T. 20 N., R. 75 W., Sixth Principal Meridian, Wyoming.

Except as indicated hereon, the lotting and areas are as shown on the plat approved December 27, 1871.

Survey executed by Sonja S. Sparks, Cadastral Surveyor, beginning August 16, 2010, and completed October 12, 2010, pursuant to Special Instructions and Assignment Instructions dated July 27, 2010, for Group No. 828, Wyoming.

UNITED STATES DEPARTMENT OF THE INTERIOR  
BUREAU OF LAND MANAGEMENT

Cheyenne, Wyoming October 13, 2011

This plat is strictly conformable to the approved field notes, and the survey, having been correctly executed in accordance with the requirements of law and the regulations of this Bureau, is hereby accepted.

For the Director

*John P. Lee*  
John P. Lee

Chief Cadastral Surveyor for Wyoming

