

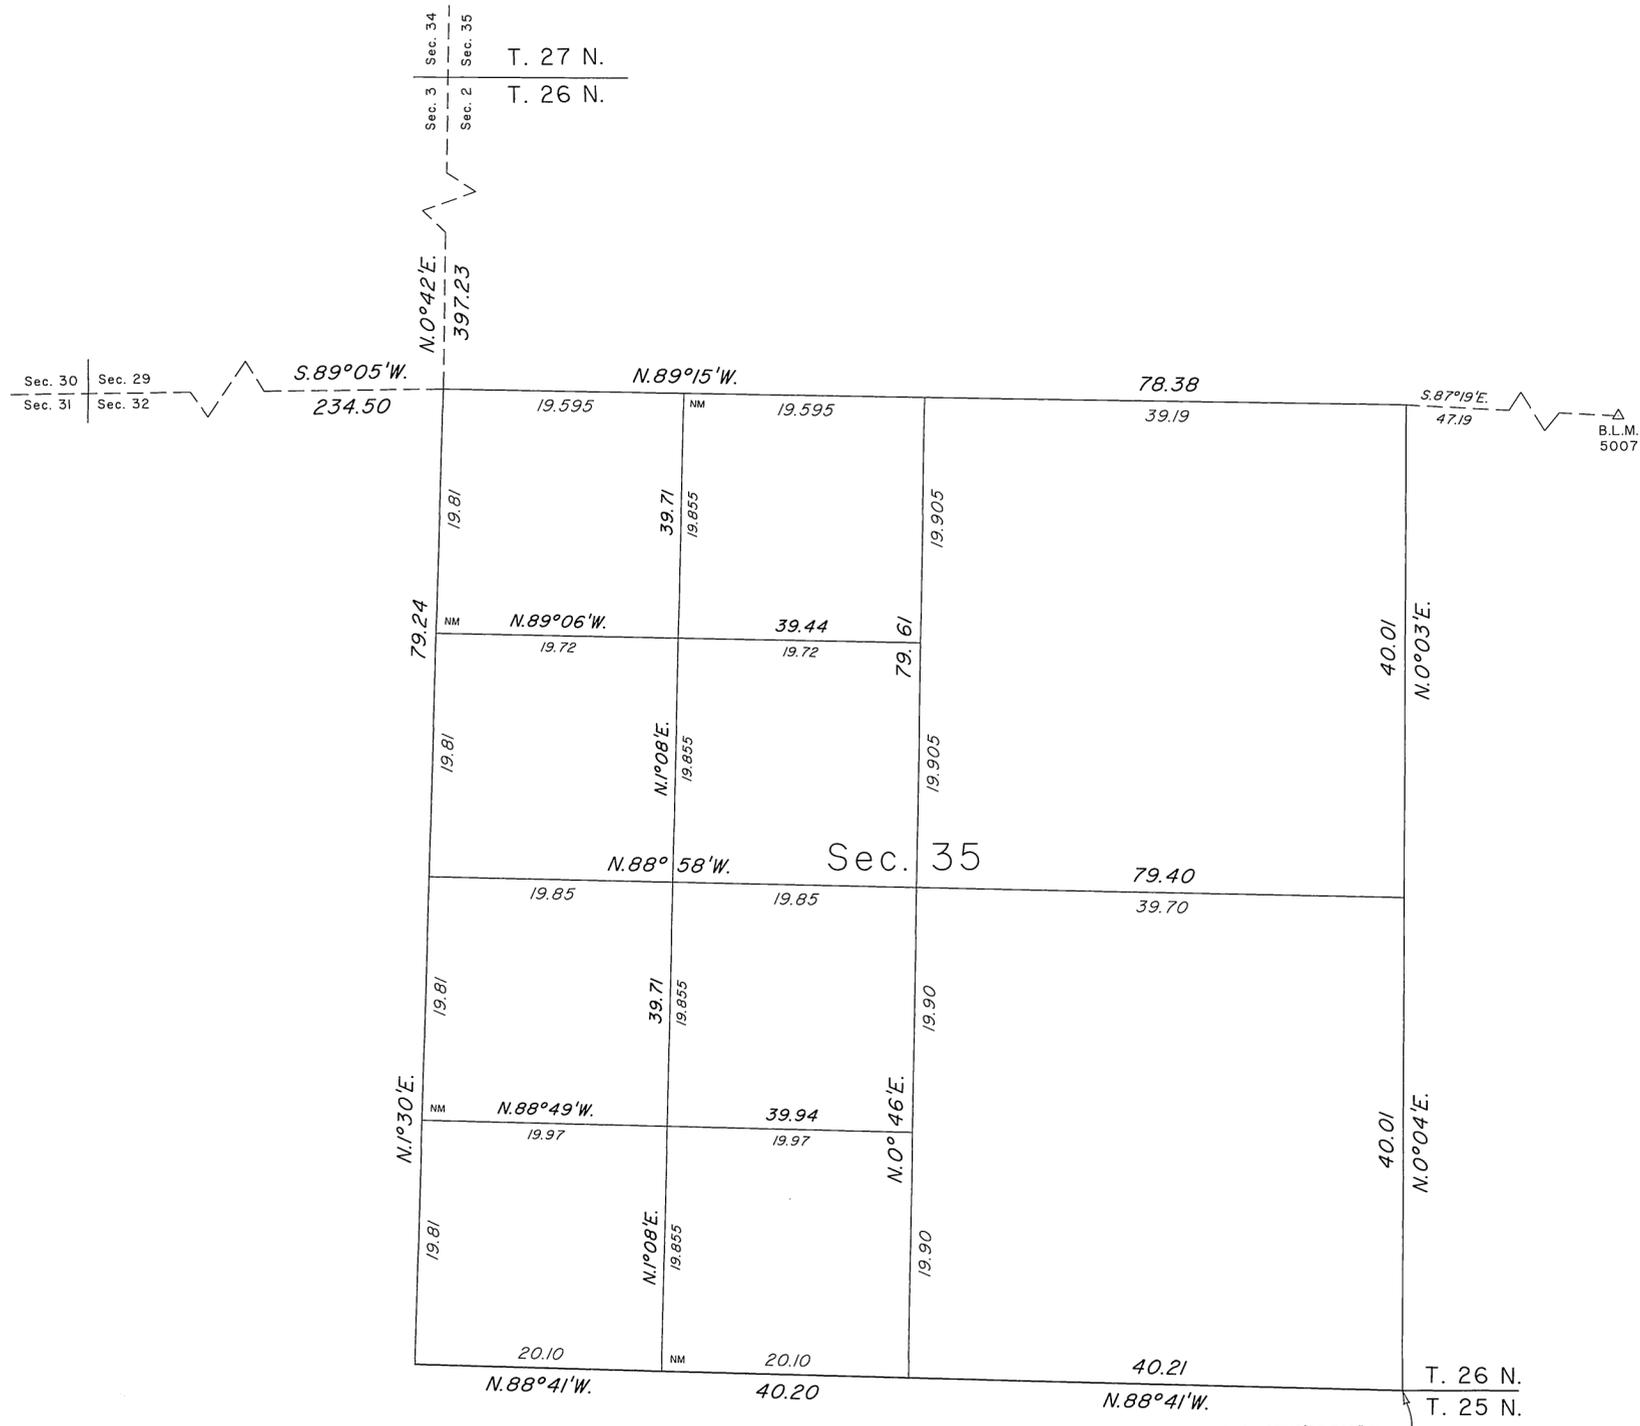


TOWNSHIP 26 NORTH, RANGE 73 WEST, OF THE SIXTH PRINCIPAL MERIDIAN, WYOMING.

DEPENDENT RESURVEY AND SUBDIVISION OF SECTION 35

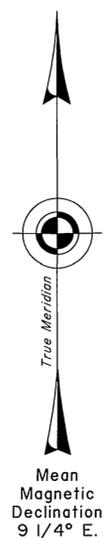

Lat. 42°10'28.763" N.  
Long. 105°33'25.606" W.  
NAD 83(2011)(Epoch: 2010)

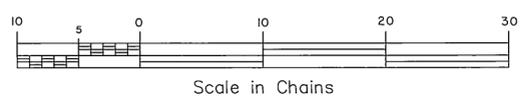

A history of surveys is contained in the field notes.

This plat represents the dependent resurvey of a portion of the south boundary and a portion of the subdivisional lines, designed to restore the corners in their true original locations according to the best available evidence, and the survey of subdivision of section 35, T. 26 N., R. 73 W., Sixth Principal Meridian, Wyoming.

The lotting and areas are as shown on the plat approved January 3, 1885.

Survey executed by Lee T. Wilson, Cadastral Surveyor, beginning September 4, 2013, and completed August 7, 2014, pursuant to special instructions and assignment instructions dated August 30, 2013, for Group No. 891, Wyoming.

NOTE: NM indicates corner not monumented.

UNITED STATES DEPARTMENT OF THE INTERIOR  
BUREAU OF LAND MANAGEMENT

Cheyenne, Wyoming February 26, 2015

This plat is strictly conformable to the approved field notes, and the survey, having been correctly executed in accordance with the requirements of law and the regulations of this Bureau, is hereby accepted.

For the Director  
*John P. Lee*

John P. Lee  
Chief Cadastral Surveyor for Wyoming

JTE