



TOWNSHIP 51 NORTH, RANGE 93 WEST, OF THE SIXTH PRINCIPAL MERIDIAN, WYOMING.

DEPENDENT RESURVEY AND SUBDIVISION OF SECTION 14

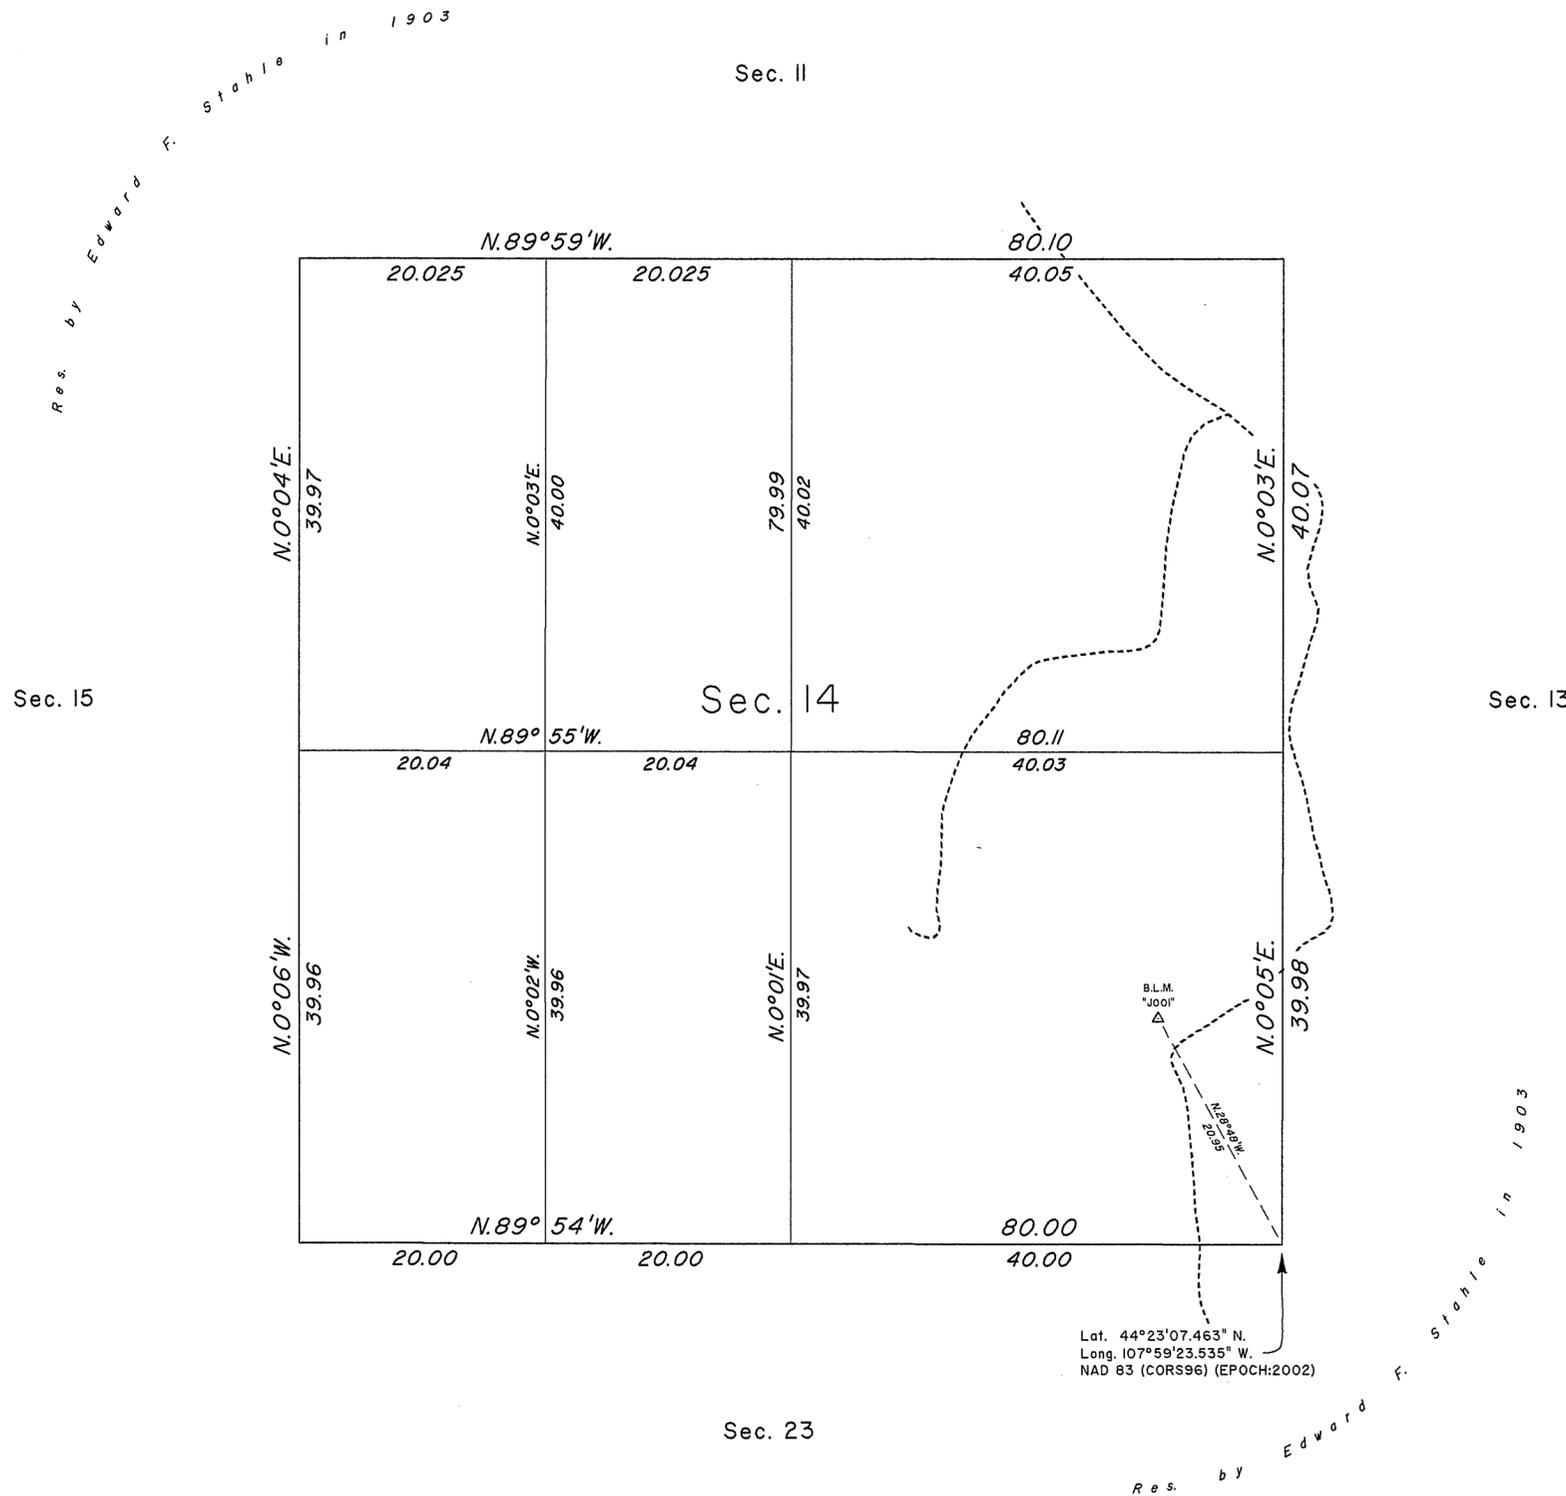

Lat. 44°23'07.463" N.
Long. 107°59'23.535" W.
NAD 83 (CORS96) (EPOCH:2002)

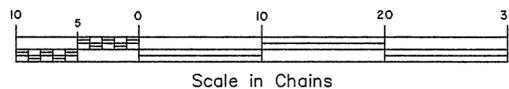

A history of surveys is contained in the field notes.

This plat represents the dependent resurvey of a portion of the subdivisional lines designed to restore the corners in their true original locations according to the best available evidence, and the subdivision of section 14, T. 51 N., R. 93 W., Sixth Principal Meridian, Wyoming.

Except as indicated hereon, the lotting and areas are as shown on the plat approved January 17 1905.

Survey executed by James E. Jacob, Cadastral Surveyor, beginning April 16, 2008, and completed April 22, 2008, pursuant to Special Instructions and Assignment Instructions dated March 31 2008, for Group No. 786, Wyoming.

UNITED STATES DEPARTMENT OF THE INTERIOR
BUREAU OF LAND MANAGEMENT

Cheyenne, Wyoming September 8, 2009

This plat is strictly conformable to the approved field notes, and the survey, having been correctly executed in accordance with the requirements of law and the regulations of this Bureau, is hereby accepted.

For the Director

John P. Lee
John P. Lee
Chief Cadastral Surveyor for Wyoming

