
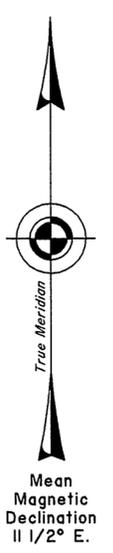
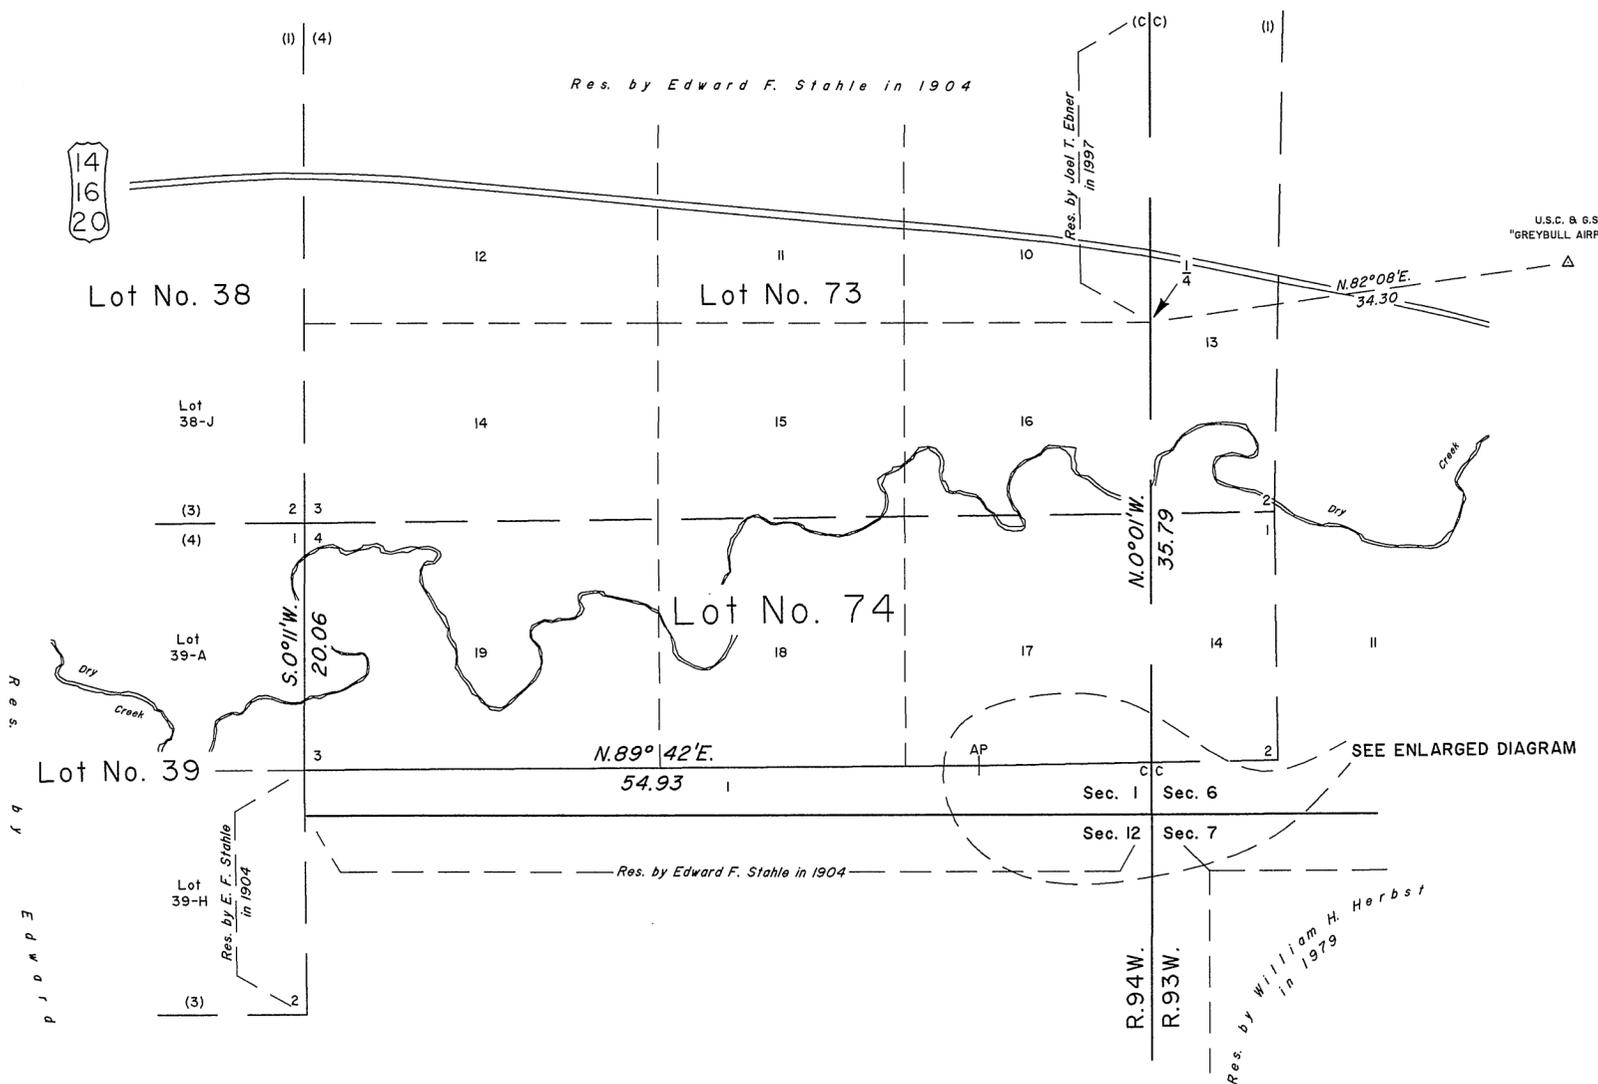


TOWNSHIP 52 NORTH, RANGE 94 WEST, OF THE SIXTH PRINCIPAL MERIDIAN, WYOMING.

DEPENDENT RESURVEY

ENLARGED DIAGRAM

(Not to Scale)

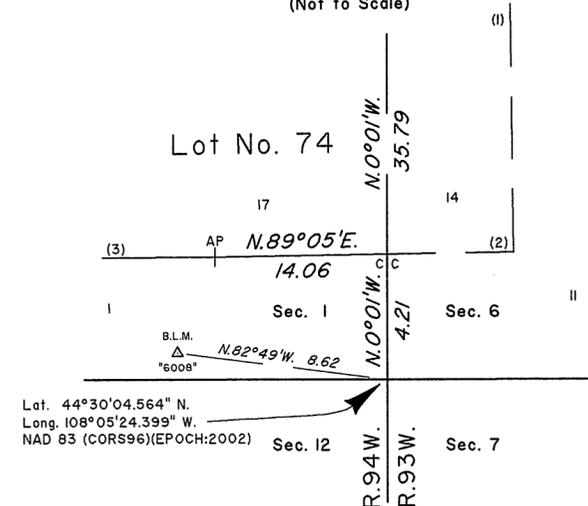

A history of surveys is contained in the field notes.

This plat represents the dependent resurvey of a portion of Lot 74 and a portion of the east boundary, designed to restore the corners in their true original locations according to the best available evidence, T. 52 N., R. 94 W., Sixth Principal Meridian, Wyoming.

Except as indicated hereon, the lotting and areas are as shown on the plats approved January 17, 1905, January 28, 1908 and March 30, 1917.

Survey executed by James E. Jacob, Cadastral Surveyor, beginning October 2, 2008, and completed May 28, 2009, pursuant to Special Instructions and Assignment Instructions dated October 1, 2008, for Group No. 798, Wyoming.

UNITED STATES DEPARTMENT OF THE INTERIOR
BUREAU OF LAND MANAGEMENT


Cheyenne, Wyoming January 13, 2010

This plat is strictly conformable to the approved field notes, and the survey, having been correctly executed in accordance with the requirements of law and the regulations of this Bureau, is hereby accepted.

For the Director

John P. Lee

John P. Lee
Chief Cadastral Surveyor for Wyoming

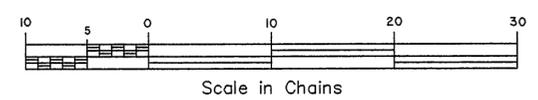

Res. by Edward F. Stahle in 1904

Stahle in 1904

