

TOWNSHIP 55 NORTH, RANGE 96 WEST, OF THE SIXTH PRINCIPAL MERIDIAN, WYOMING.

DEPENDENT RESURVEY AND SUBDIVISION OF SECTION 7

Reference should be made to sheet No. 1 for survey information.

UNITED STATES DEPARTMENT OF THE INTERIOR
BUREAU OF LAND MANAGEMENT

Cheyenne, Wyoming November 14, 2012


This plat is strictly conformable to the approved field notes, and the survey, having been correctly executed in accordance with the requirements of law and the regulations of this Bureau, is hereby accepted.

For the Director

John P. Lee

John P. Lee
Chief Cadastral Surveyor for Wyoming


SHEET INDEX

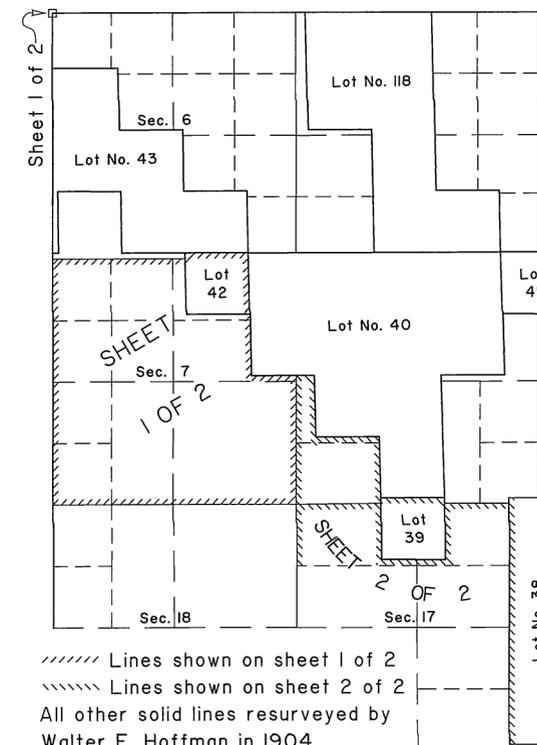

////// Lines shown on sheet 1 of 2
----- Lines shown on sheet 2 of 2
All other solid lines resurveyed by Walter E. Hoffman in 1904.

Sec. 7

Sec. 18

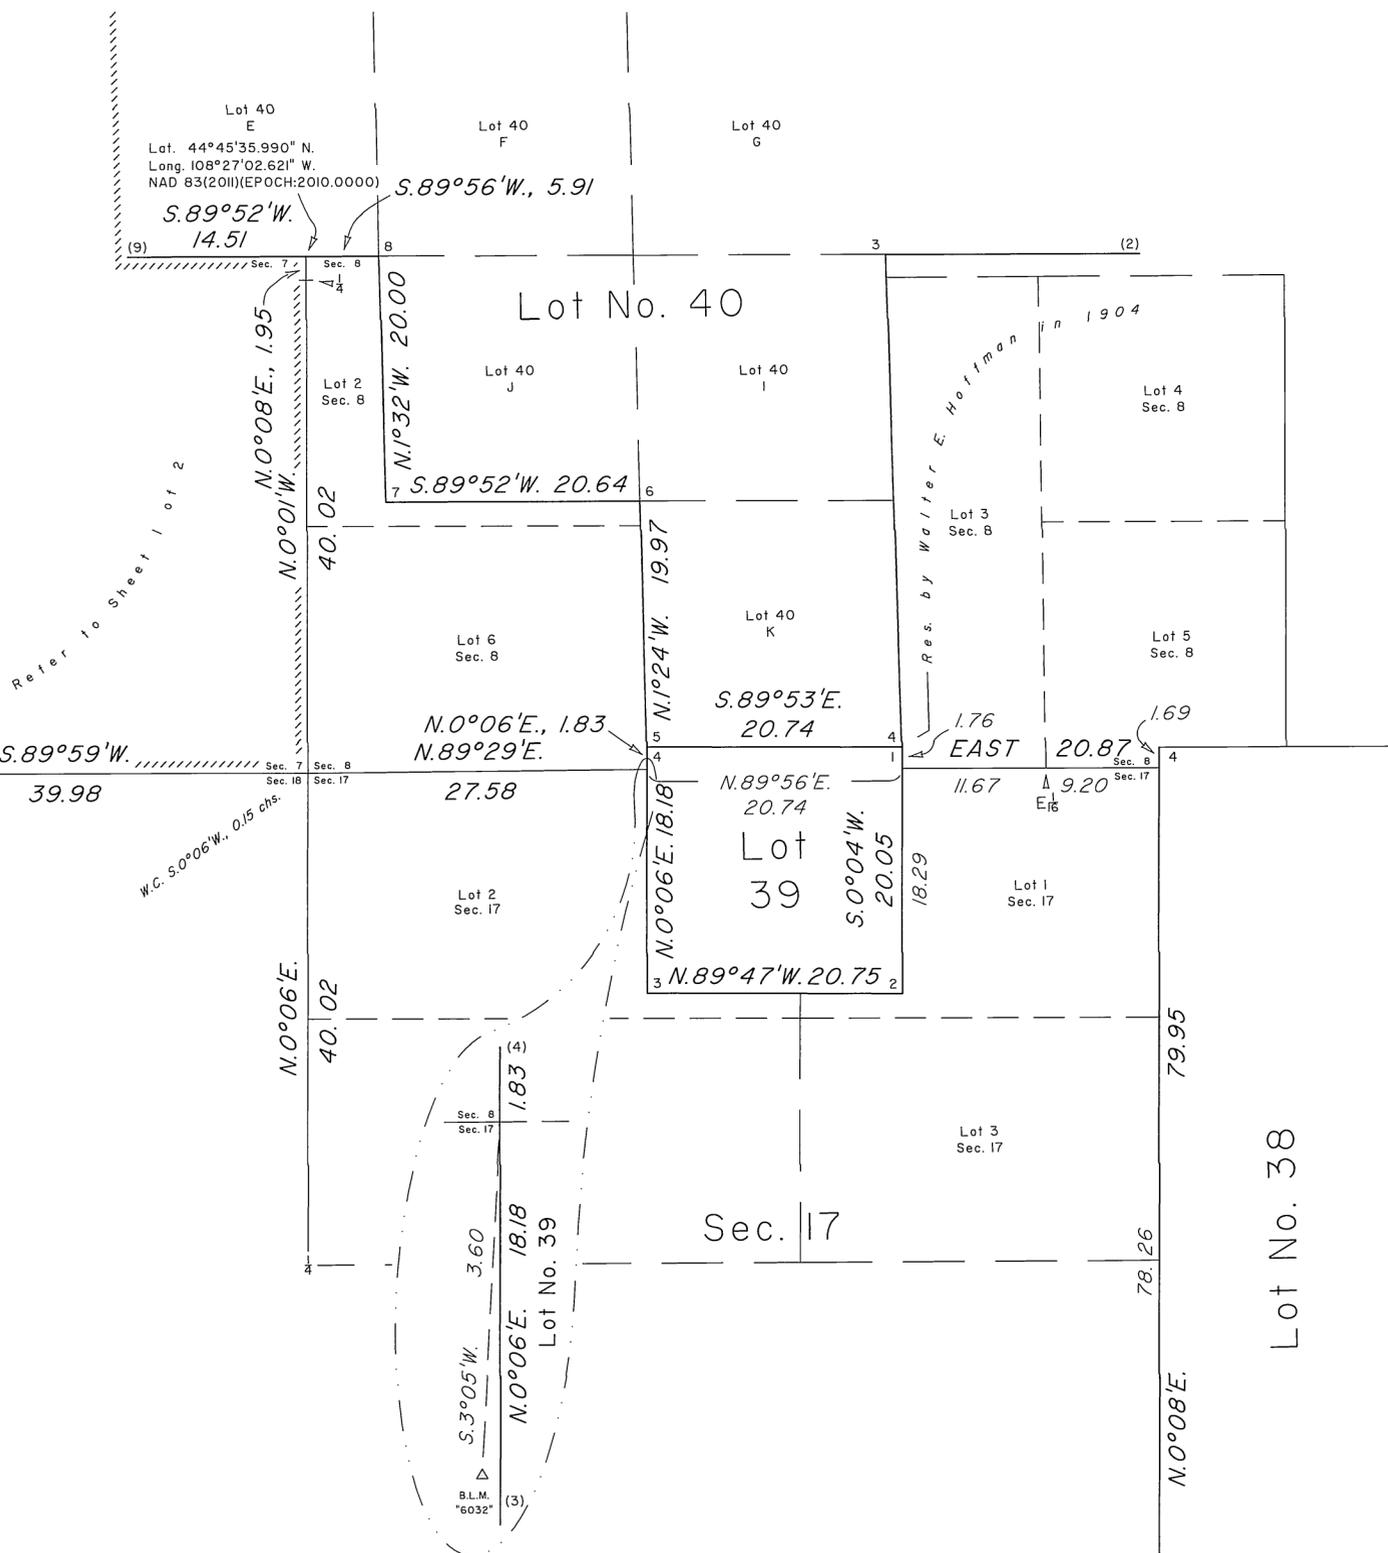

Lot. 44°44'17.828" N.
Long. 108°25'59.526" W.
NAD 83(2011)(EPOCH:2010.0000)