

TOWNSHIP 52 NORTH, RANGE 71 WEST, OF THE SIXTH PRINCIPAL MERIDIAN, WYOMING.


DEPENDENT RESURVEY AND SUBDIVISION OF SECTION 2

THIRTEENTH STANDARD PARALLEL NORTH

Sec. 35

Sec. 36

Res. by Dale C. Wilson in 1982

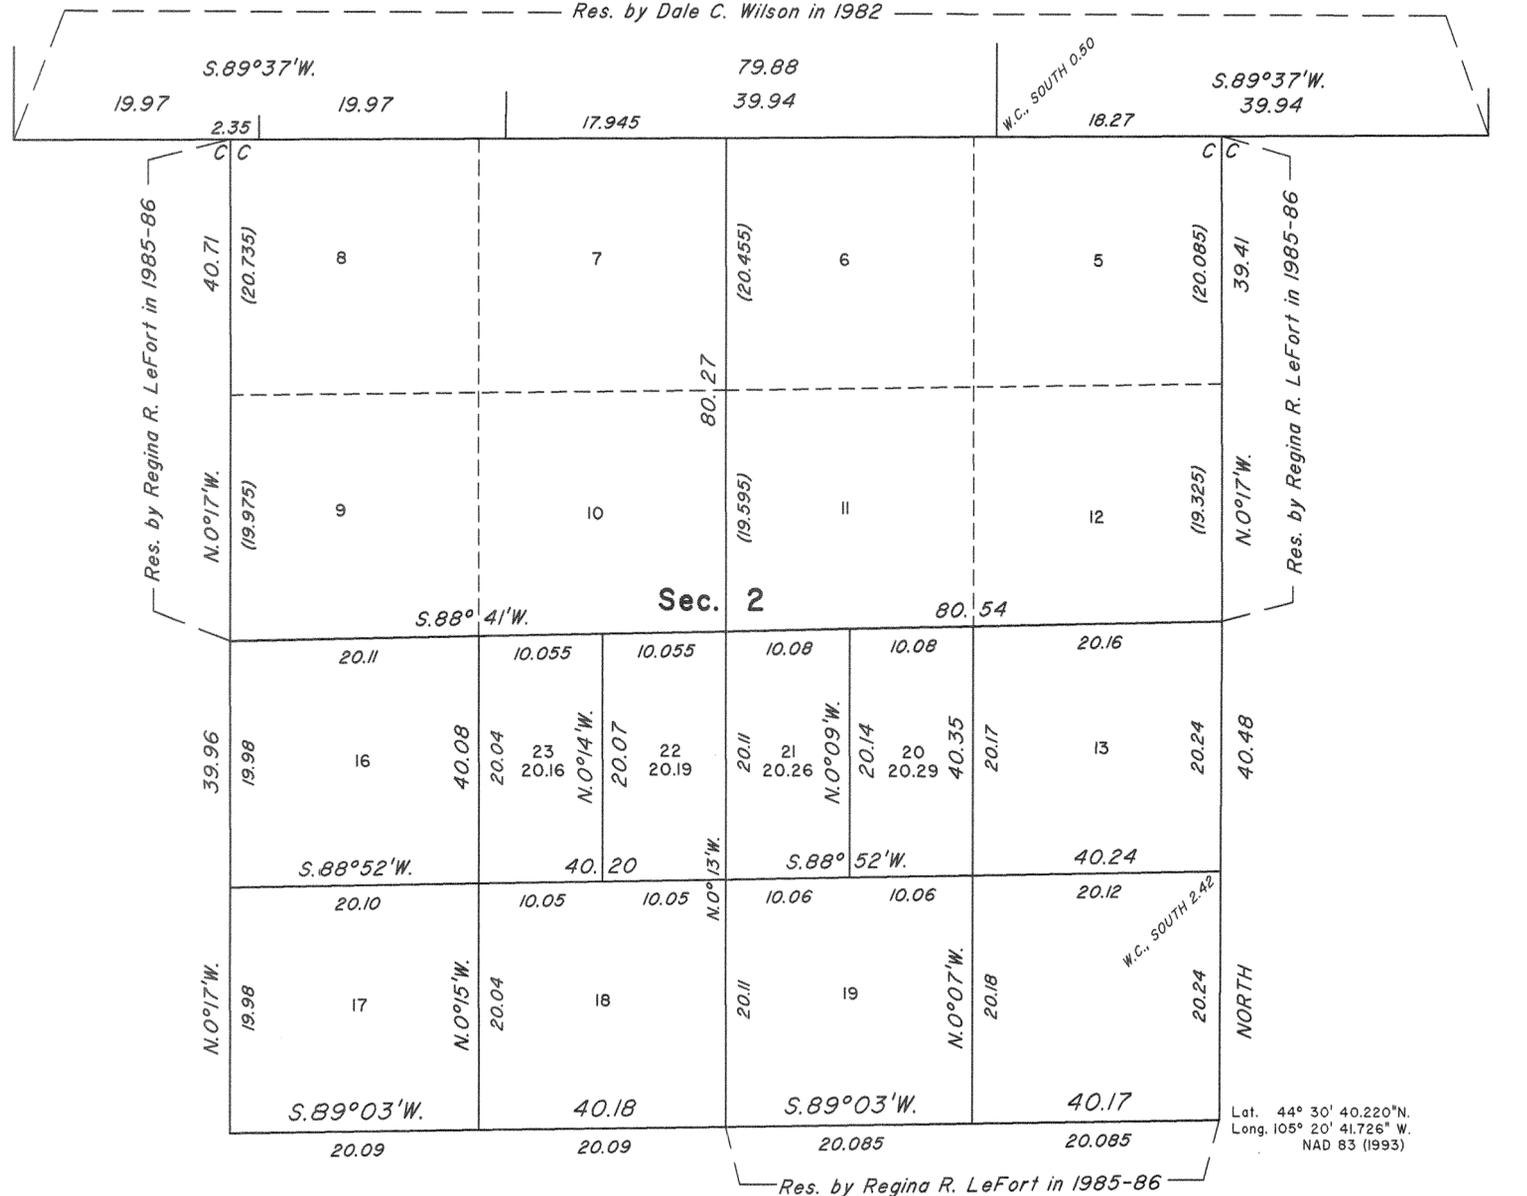

A history of surveys is contained in the field notes.

This plat represents the dependent resurvey of a portion of the subdivisional lines, designed to restore the corners in their true original locations according to the best available evidence, and the subdivision of section 2, T. 52 N., R. 71 W., Sixth Principal Meridian, Wyoming.

Except as indicated hereon, the lottings and areas are as shown on the plat approved October 30, 1989.

Survey executed by Joel T. Ebner, Cadastral Surveyor, beginning June 14, 2004, and completed June 16, 2004, pursuant to Special Instructions dated May 26, 2004, for Group No. 730, Wyoming.

UNITED STATES DEPARTMENT OF THE INTERIOR
BUREAU OF LAND MANAGEMENT

Cheyenne, Wyoming September 29, 2005

This plat is strictly conformable to the approved field notes, and the survey, having been correctly executed in accordance with the requirements of law and the regulations of this Bureau, is hereby accepted.

For the Director

John P. Lee
Chief Cadastral Surveyor for Wyoming

Lat. 44° 30' 40.220"N.
Long. 105° 20' 41.726" W.
NAD 83 (1993)

